


FINL SURVEY NO.	SURVEYED PLOTTED TEMPLATE AREAS CHECKED	BY	DATE

ORIGINAL SURVEY NO.	SURVEYED PLOTTED TEMPLATE AREAS CHECKED	BY	DATE

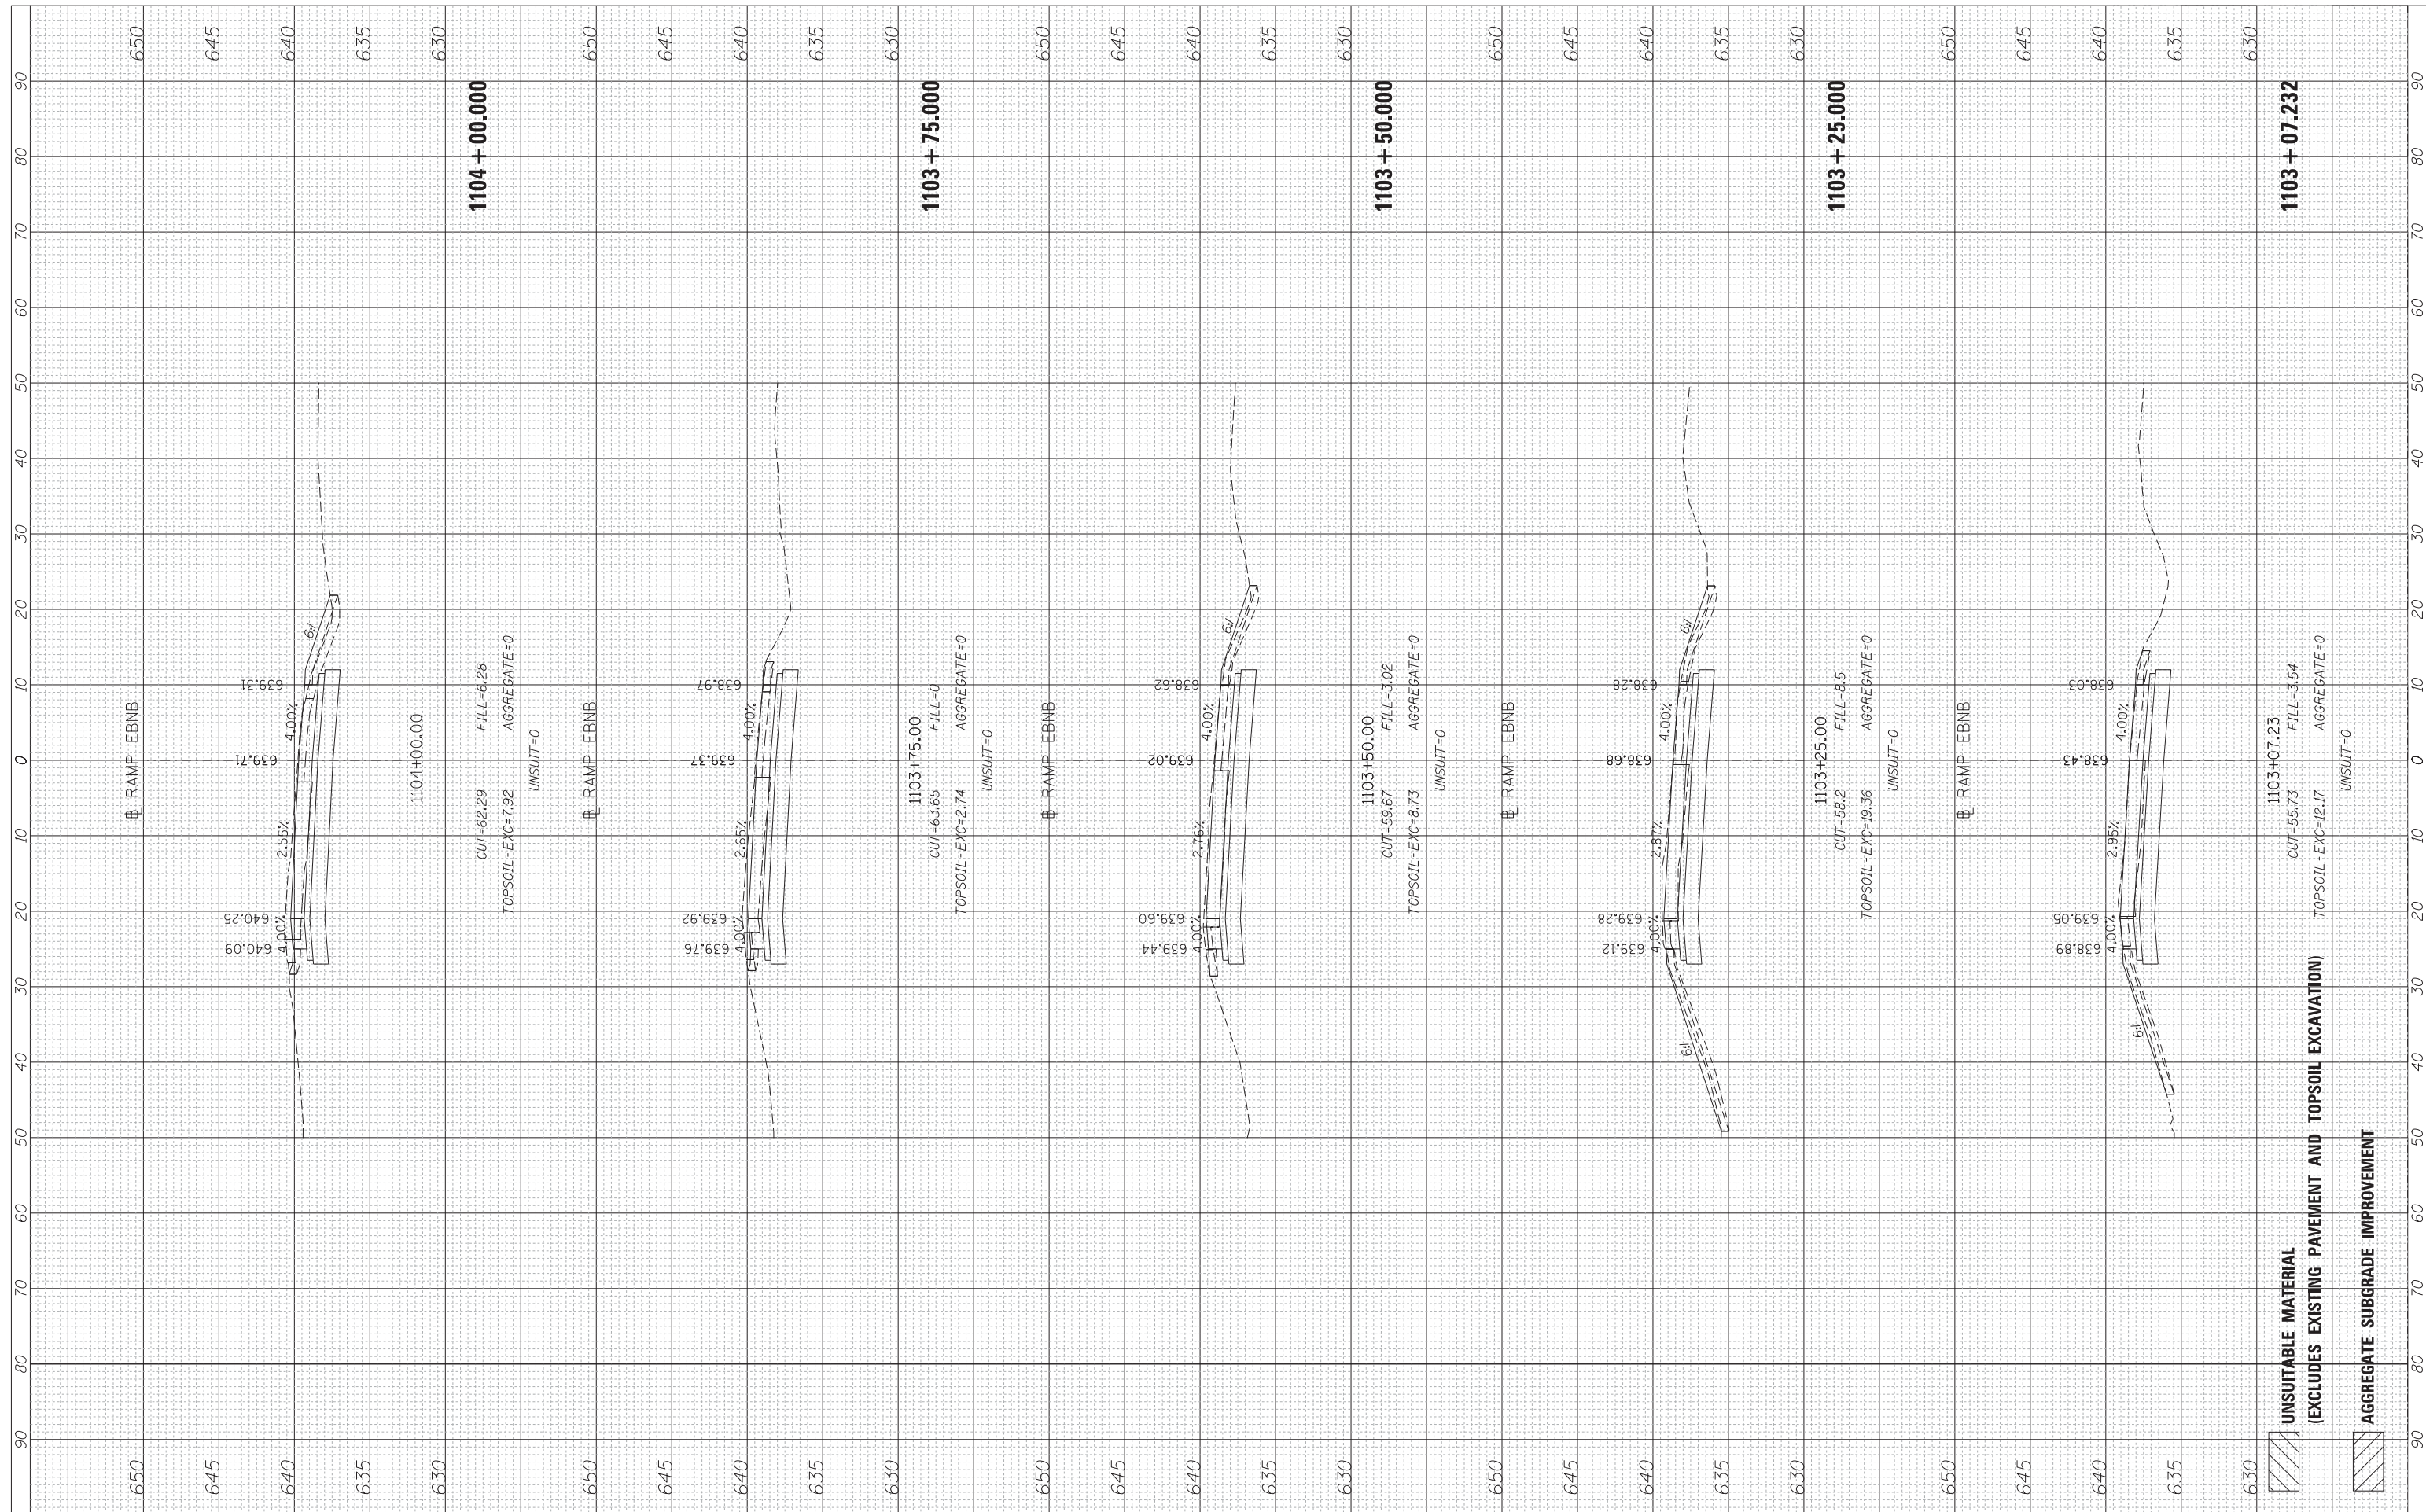

UNSUITABLE MATERIAL
(EXCLUDES EXISTING PAVEMENT AND TOPSOIL EXCAVATION)

AGGREGATE SUBGRADE IMPROVEMENT



USER NAME = lsupencheck	DESIGNED - LLS	REVISED -
	DRAWN - MMK/LLS	REVISED -
PLOT SCALE = 10:1	CHECKED - LLS	REVISED -
PLOT DATE	DATE - 10/19/2012	REVISED -

**STATE OF ILLINOIS
DEPARTMENT OF TRANSPORTATION**

RAMP EB NB	
SCALE: 1"=10'	SHEET OF SHEETS
STA. 1103+07.232 TO STA. 1104+00.000	

F.A.P. RTE. 330	SECTION 0105 WRS&HB	COUNTY COOK	TOTAL SHEETS 605	SHEET NO. 587
CONTRACT NO. 60G37				
ILLINOIS FED. AID PROJECT				

FILE NAME = \\chiw00\Projects\30120\B\GEOPAK_Mannheim\DI60G37-sht-XS-RampEBNB.dgn