


DATE	
BY	
FINISHED SURVEY	
NOTE BOOK	
NO.	
SURVEYED	
PLOTTED	
TEMPLATE	
AREAS	
CHECKED	

DATE	
BY	
ORIGINAL SURVEY	
NOTE BOOK	
NO.	
SURVEYED	
PLOTTED	
TEMPLATE	
AREAS	
CHECKED	

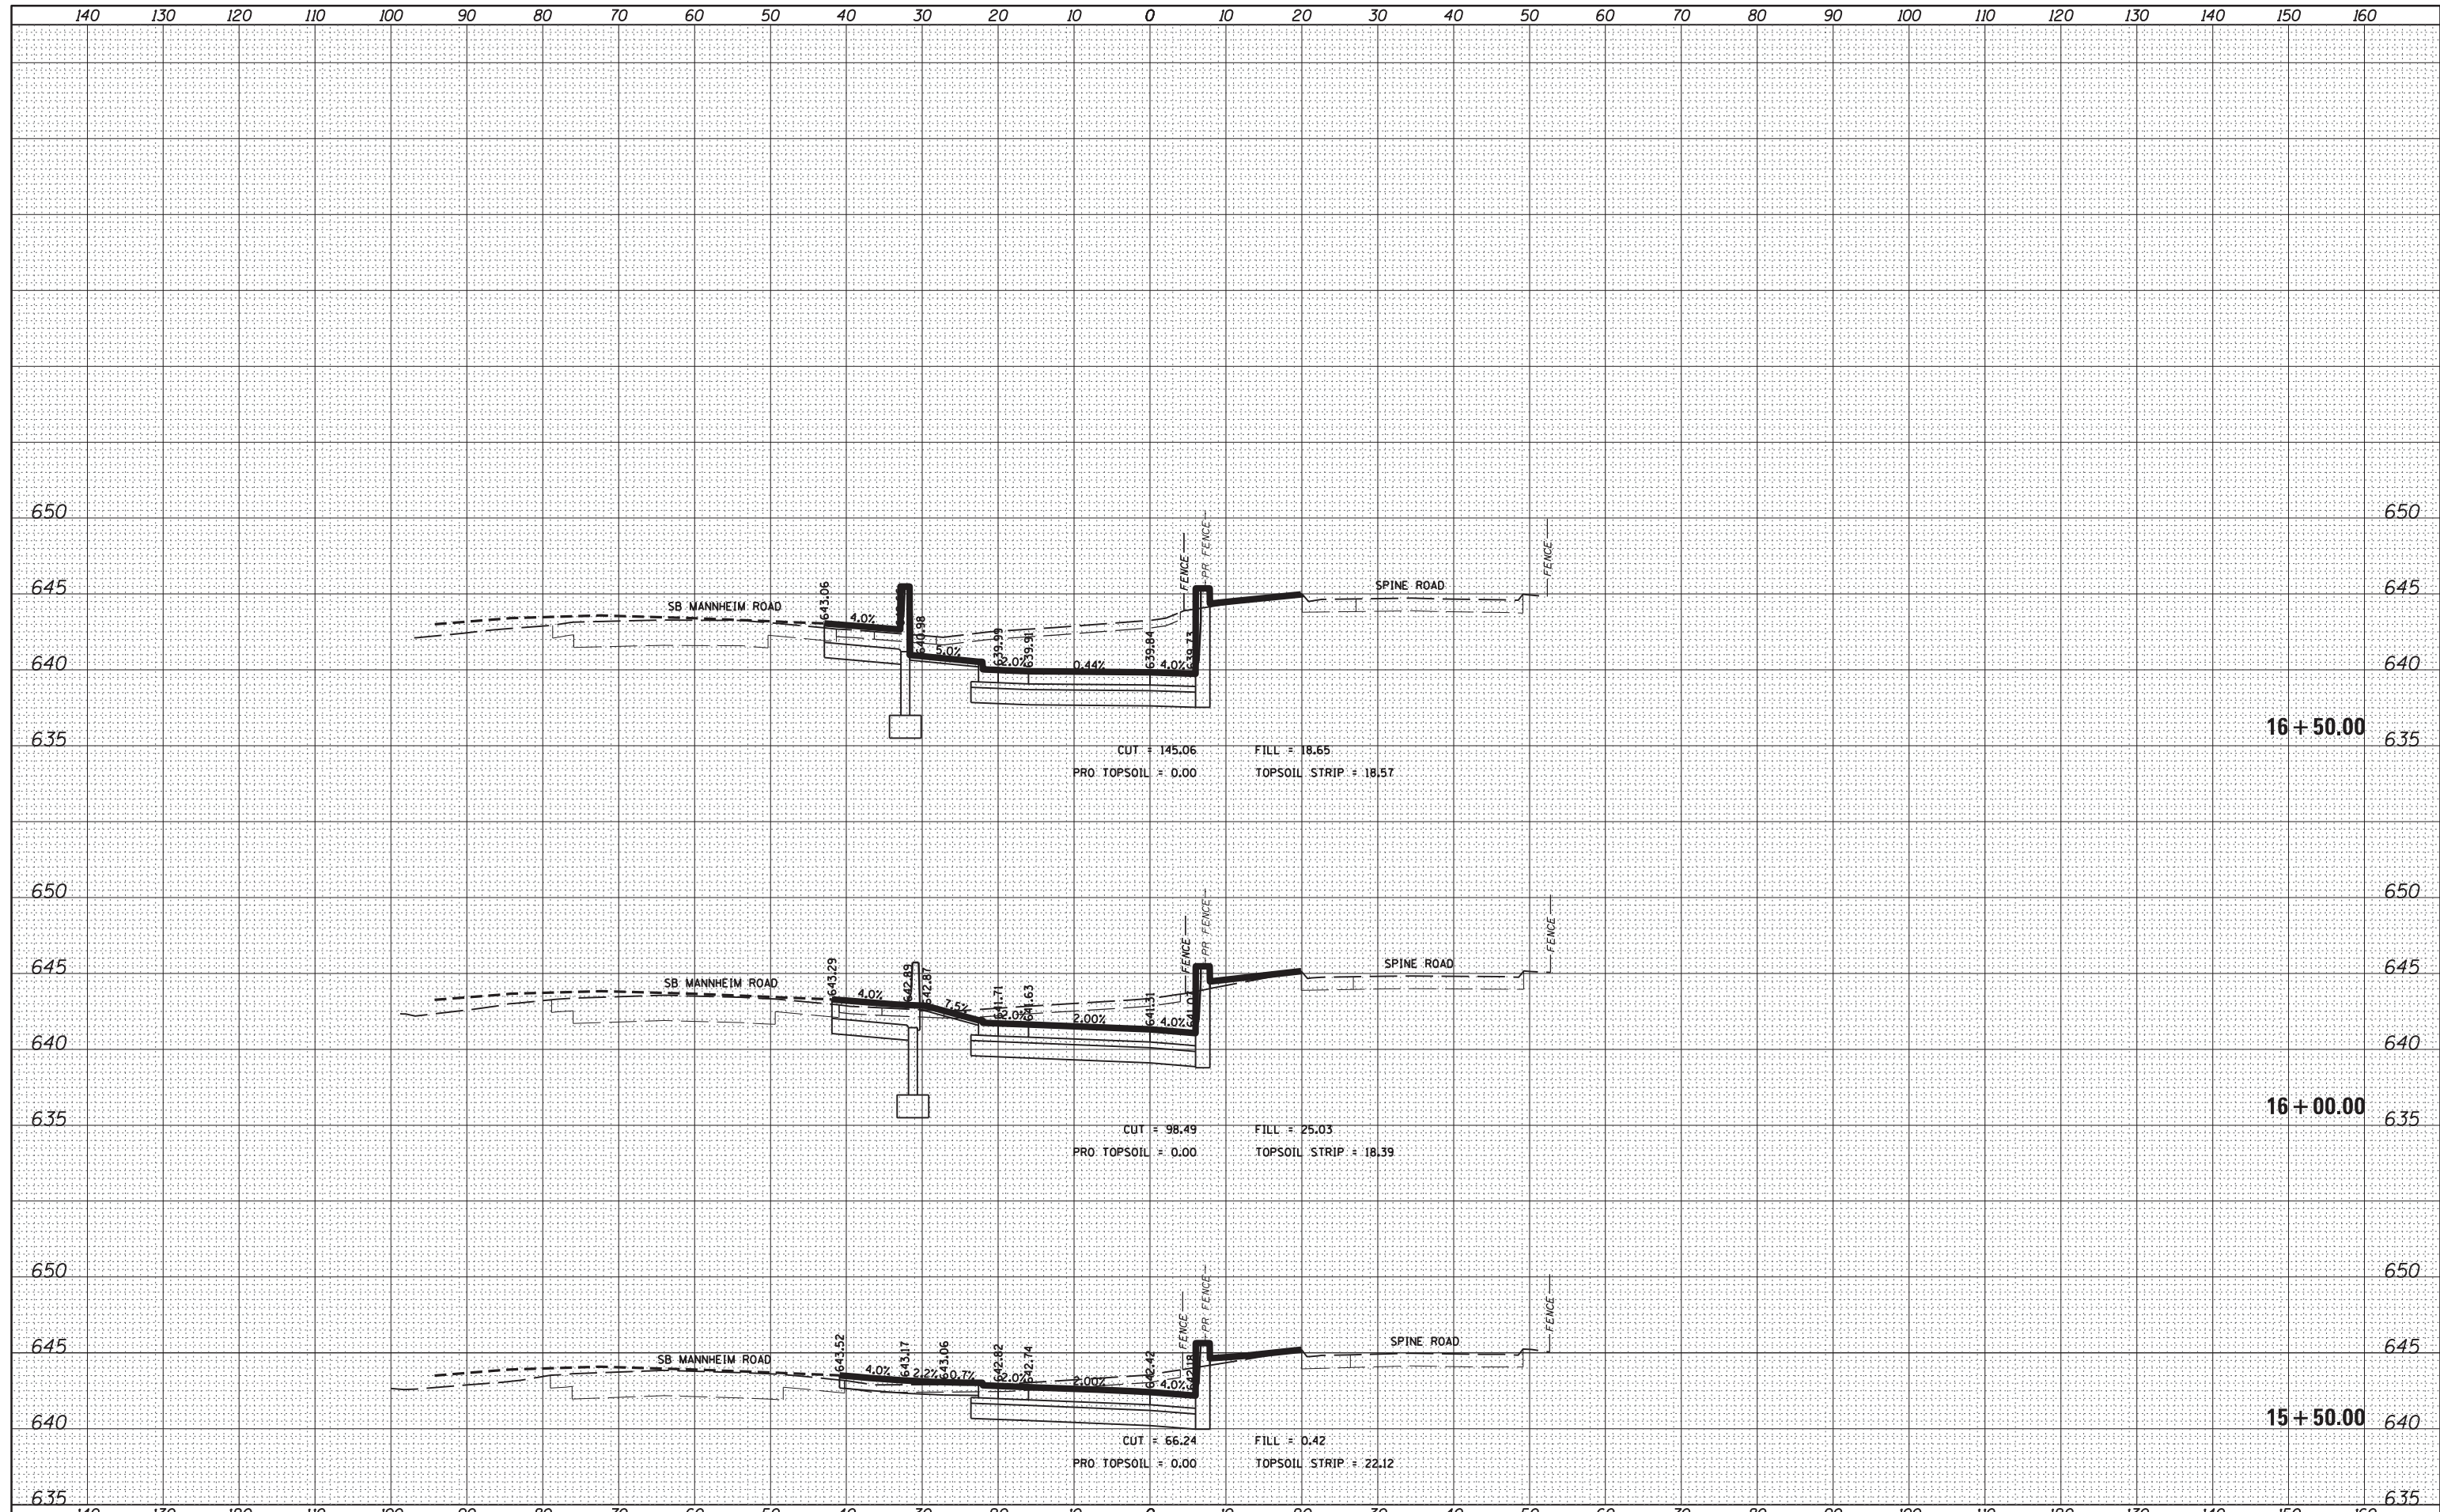

CB CHRISTOPHER B. BURKE ENGINEERING, LTD.
 9575 W. Higgins Road, Suite 500
 Rosemont, Illinois 60018
 (847) 873-0900

USER NAME = pmagnelli	DESIGNED - SNS	REVISED -
	DRAWN - PWN	REVISED -
PLOT SCALE = 28'	CHECKED - SNS	REVISED -
PLOT DATE = 10/17/2012	DATE - 10/17/2012	REVISED -

**STATE OF ILLINOIS
 DEPARTMENT OF TRANSPORTATION**

BALMORAL UNDERPASS

SCALE: SHEET NO. OF SHEETS STA. 15+50.00 TO STA. 16+50.00

F.A. RTE.	SECTION	COUNTY	TOTAL SHEETS	SHEET NO.
330	0105 WRS&HB	COOK	605	591
CONTRACT NO. 60G37				
ILLINOIS FED. AID PROJECT				