


DATE	
BY	
FINISHED SURVEY	
NOTED SURVEY	
PLOTTED SURVEY	
TEMPLATE SURVEY	
AREAS SURVEY	
CHECKED SURVEY	

DATE	
BY	
ORIGINAL SURVEY	
NOTED SURVEY	
PLOTTED SURVEY	
TEMPLATE SURVEY	
AREAS SURVEY	
CHECKED SURVEY	

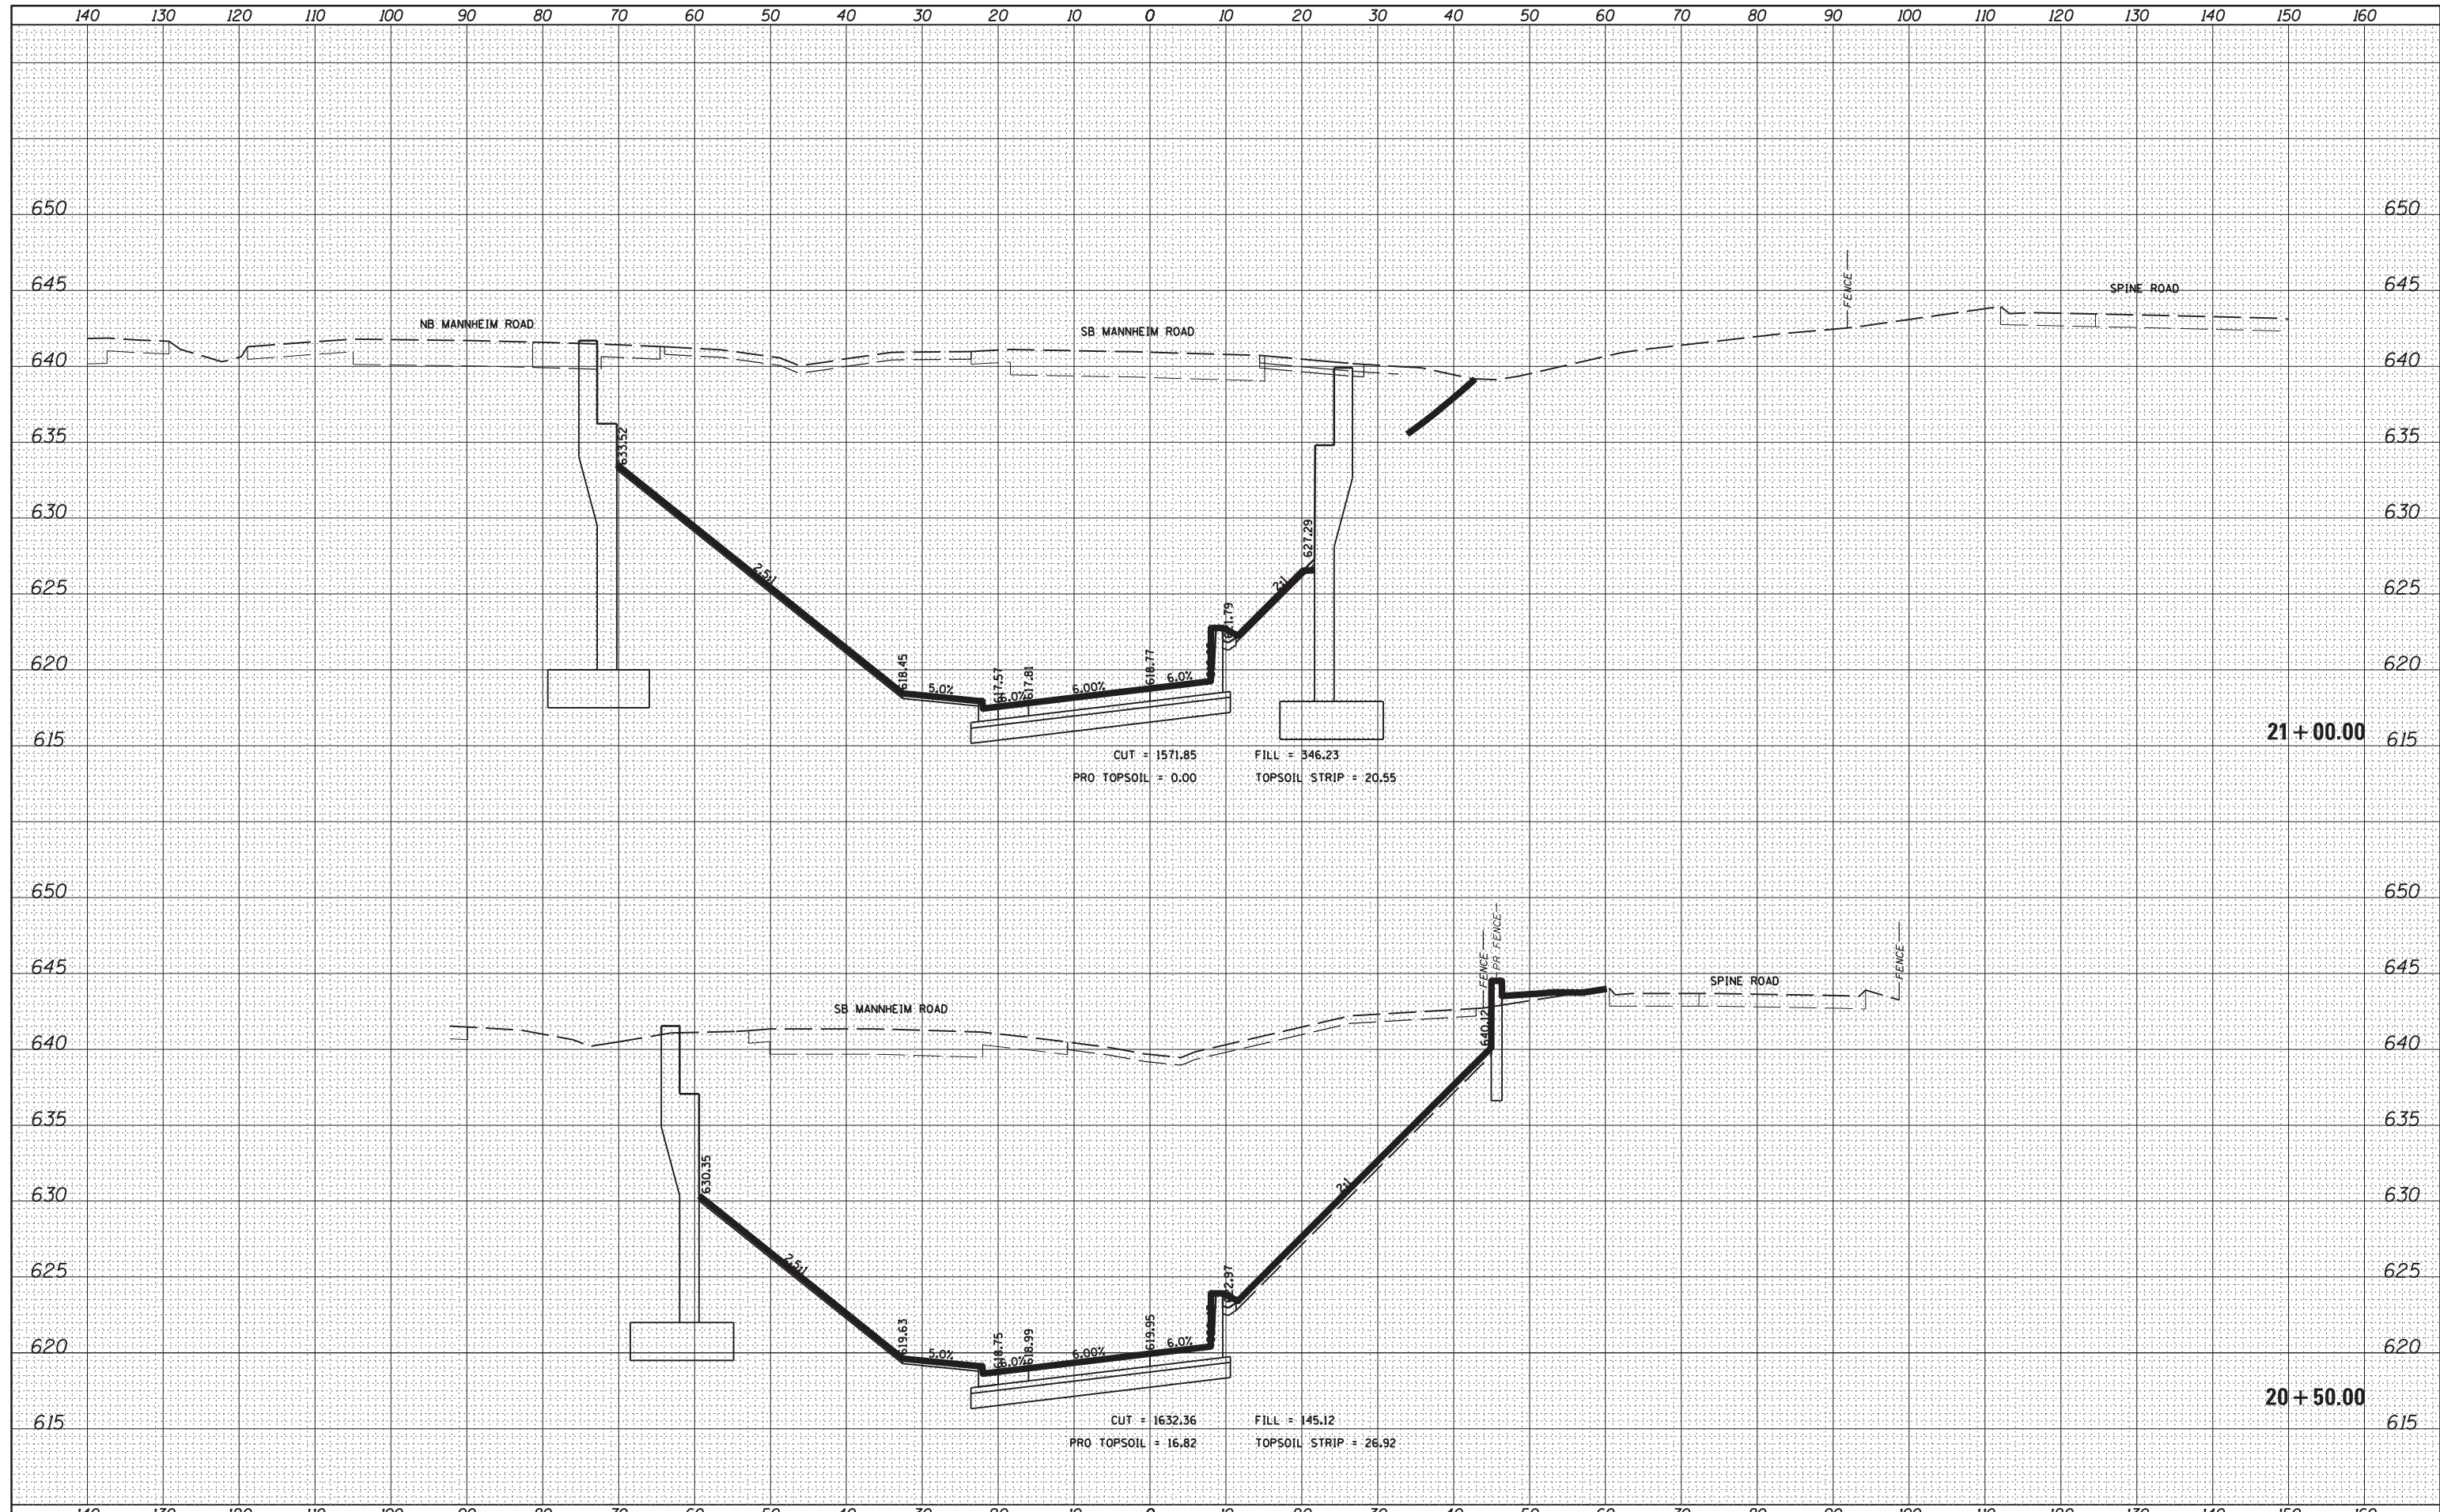

CHRISTOPHER B. BURKE ENGINEERING, LTD. 9575 W. Higgins Road, Suite 500 Rosemont, Illinois 60018 (847) 873-0900	USER NAME = pmagnelli	DESIGNED - SNS	REVISED -	STATE OF ILLINOIS DEPARTMENT OF TRANSPORTATION	BALMORAL UNDERPASS		F.A. RTE. = 330	SECTION = 0105 WRS&HB	COUNTY = COOK	TOTAL SHEETS = 605	SHEET NO. = 595
	PLOT SCALE = 28'	CHECKED - SNS	REVISED -		SCALE:	SHEET NO. OF SHEETS	STA. 20+50.00 TO STA. 21+00.00	CONTRACT NO. 60G37 ILLINOIS FED. AID PROJECT			
PLOT DATE = 10/17/2012	DATE = 10/17/2012	REVISED -	REVISED -	FILE NAME = N:\ROSEMONT\11009\CADD_Sheets\0160G37-sht-xxsht-01-cb.dgn							