


DATE	
BY	
FINISHED SURVEY	
PLOTTED	
TEMPLATE	
AREAS	
CHECKED	
NO.	

DATE	
BY	
ORIGINAL SURVEY	
PLOTTED	
TEMPLATE	
AREAS	
CHECKED	
NO.	

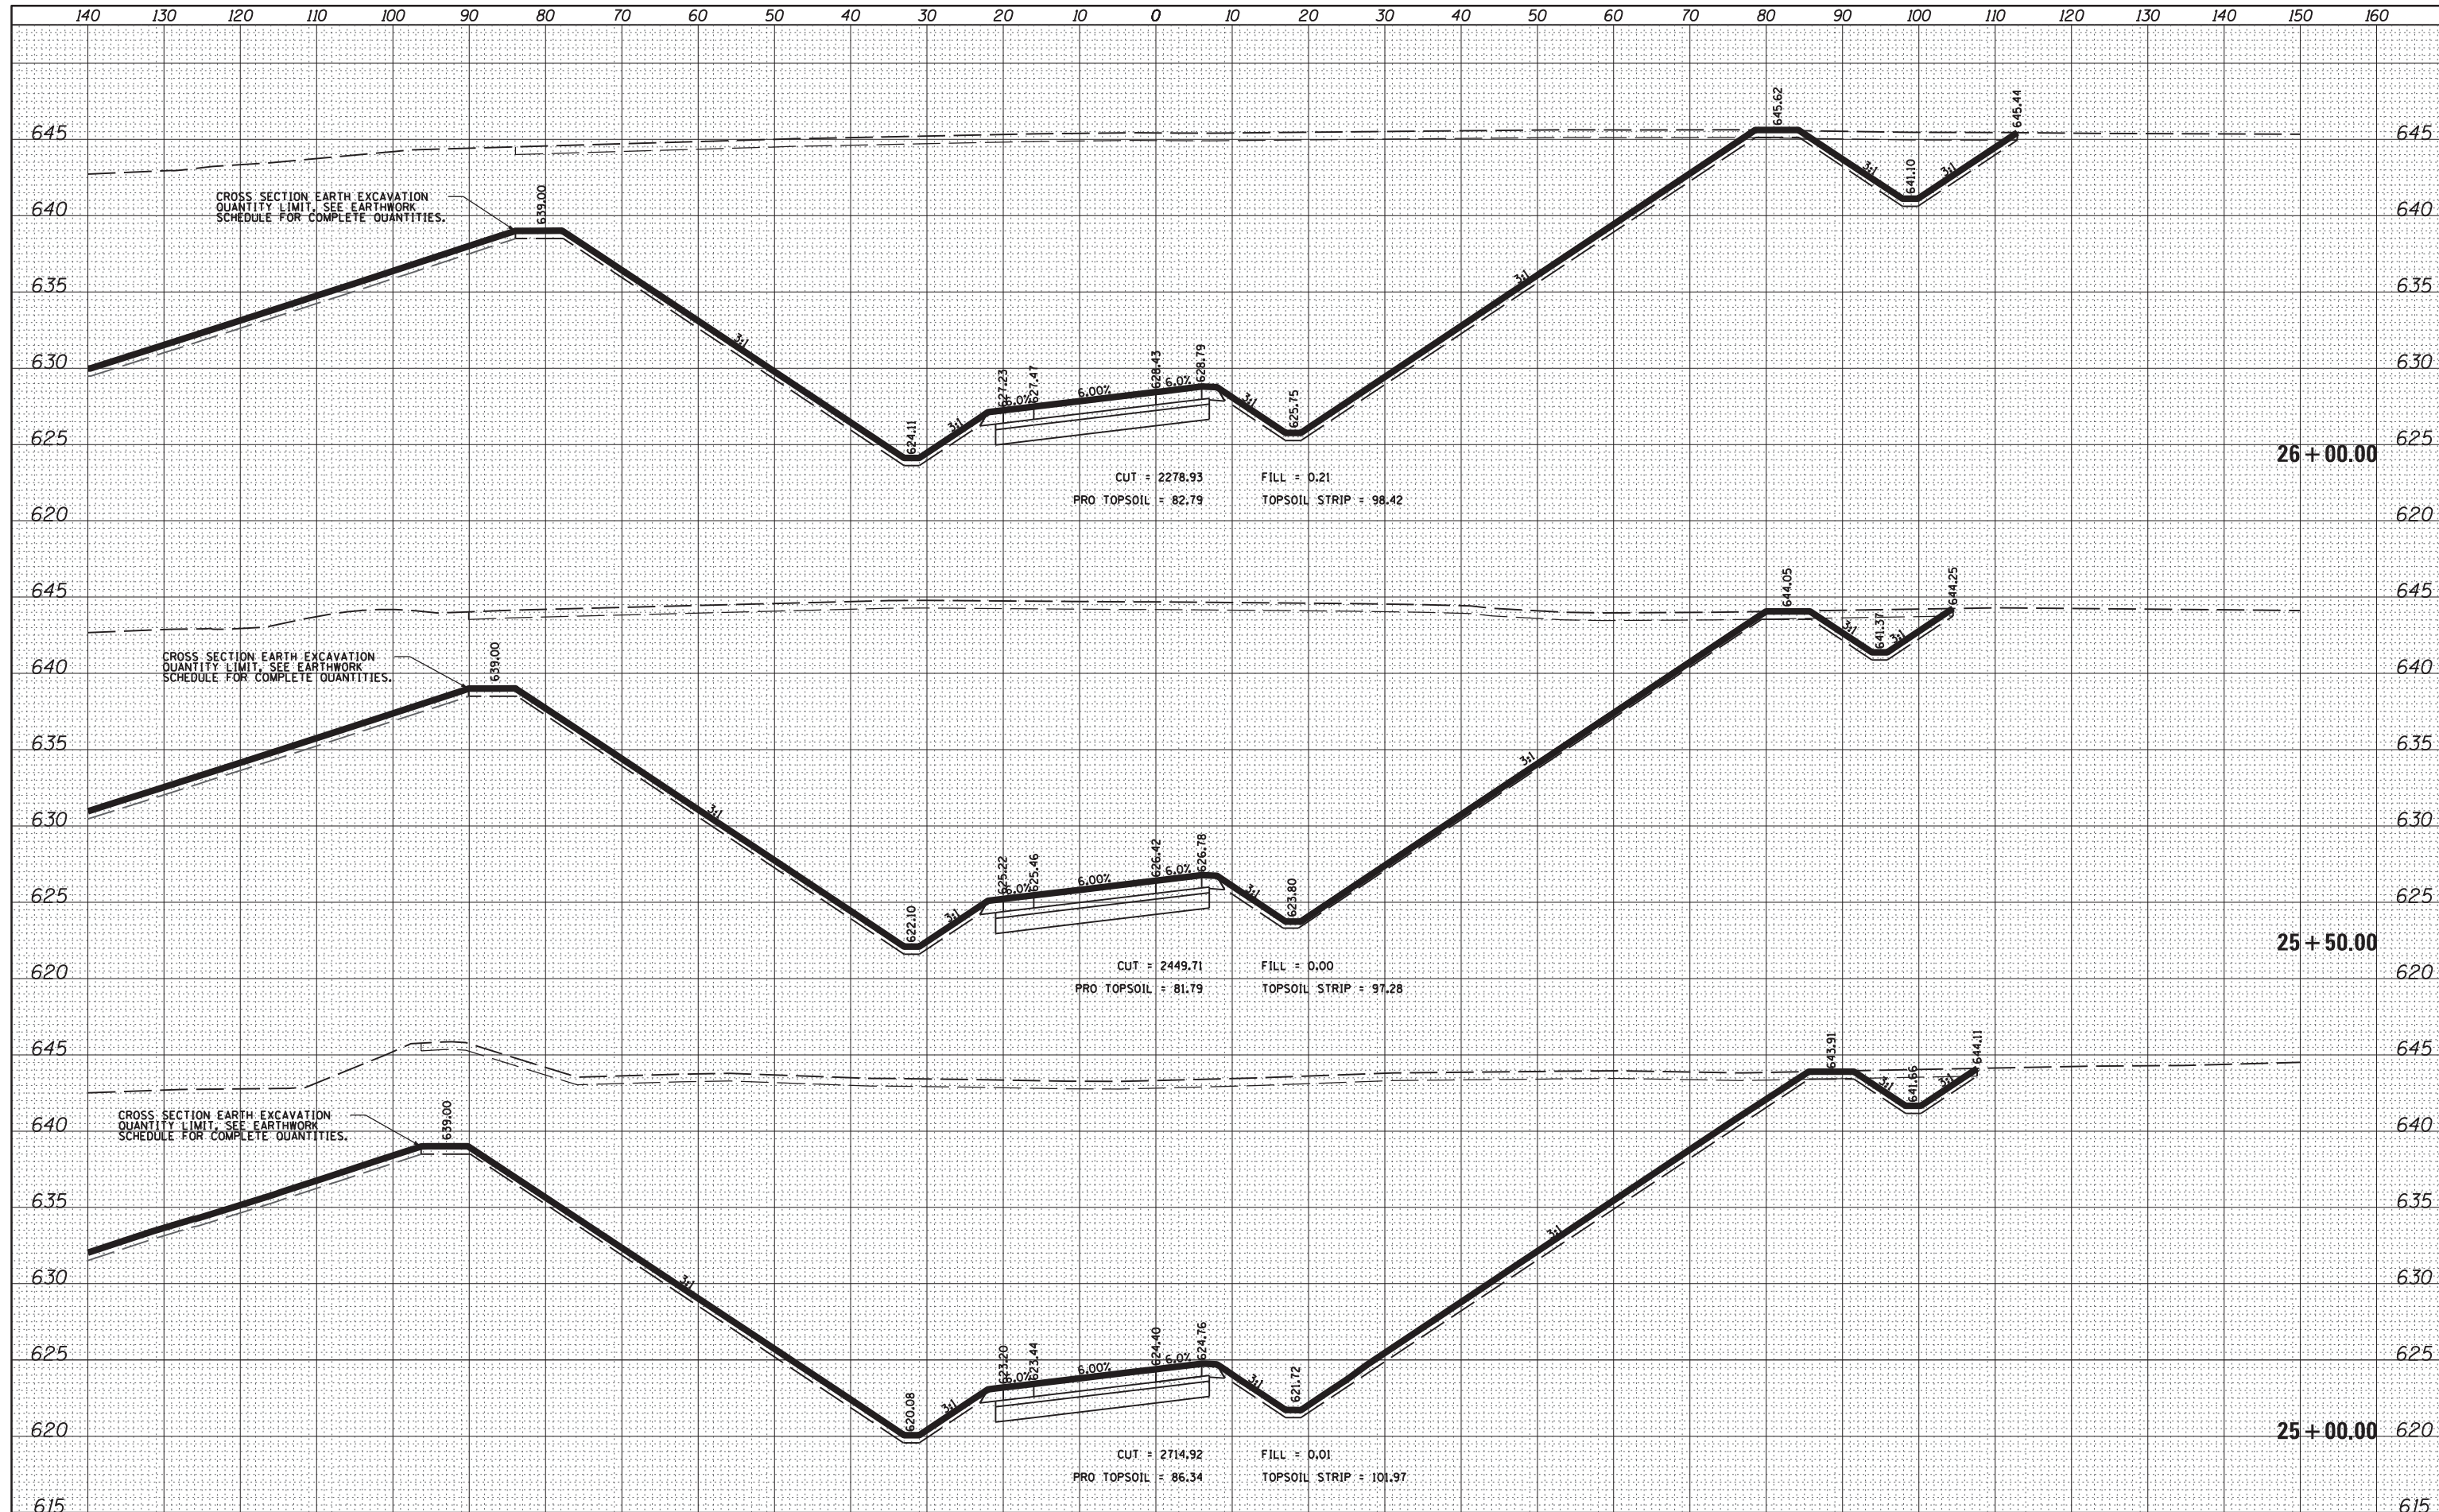

CHRISTOPHER B. BURKE ENGINEERING, LTD. 9575 W. Higgins Road, Suite 600 Rosemont, Illinois 60018 (847) 873-0900	USER NAME = pmagnelli	DESIGNED - SNS	REVISED -	STATE OF ILLINOIS DEPARTMENT OF TRANSPORTATION	BALMORAL UNDERPASS		F.A. RTE. = 330	SECTION = 0105 WRS&HB	COUNTY = COOK	TOTAL SHEETS = 605	SHEET NO. = 600
	PLOT SCALE = 28'	CHECKED - SNS	REVISED -		SCALE:	SHEET NO. OF SHEETS	STA. 25+00.00 TO STA. 26+00.00	CONTRACT NO. 60G37		ILLINOIS FED. AID PROJECT	
PLOT DATE = 10/17/2012	DATE = 10/17/2012	REVISED -									

FILE NAME = N:\ROSEMONT\11009\CADD_Sheets\0160G37-sht-xxsht-01-cb.dgn