


DATE	
BY	
FINISHED SURVEY	
PLOTTED	
NOTE BOOK	
AREAS CHECKED	

DATE	
BY	
ORIGINAL SURVEY	
PLOTTED	
NOTE BOOK	
AREAS CHECKED	

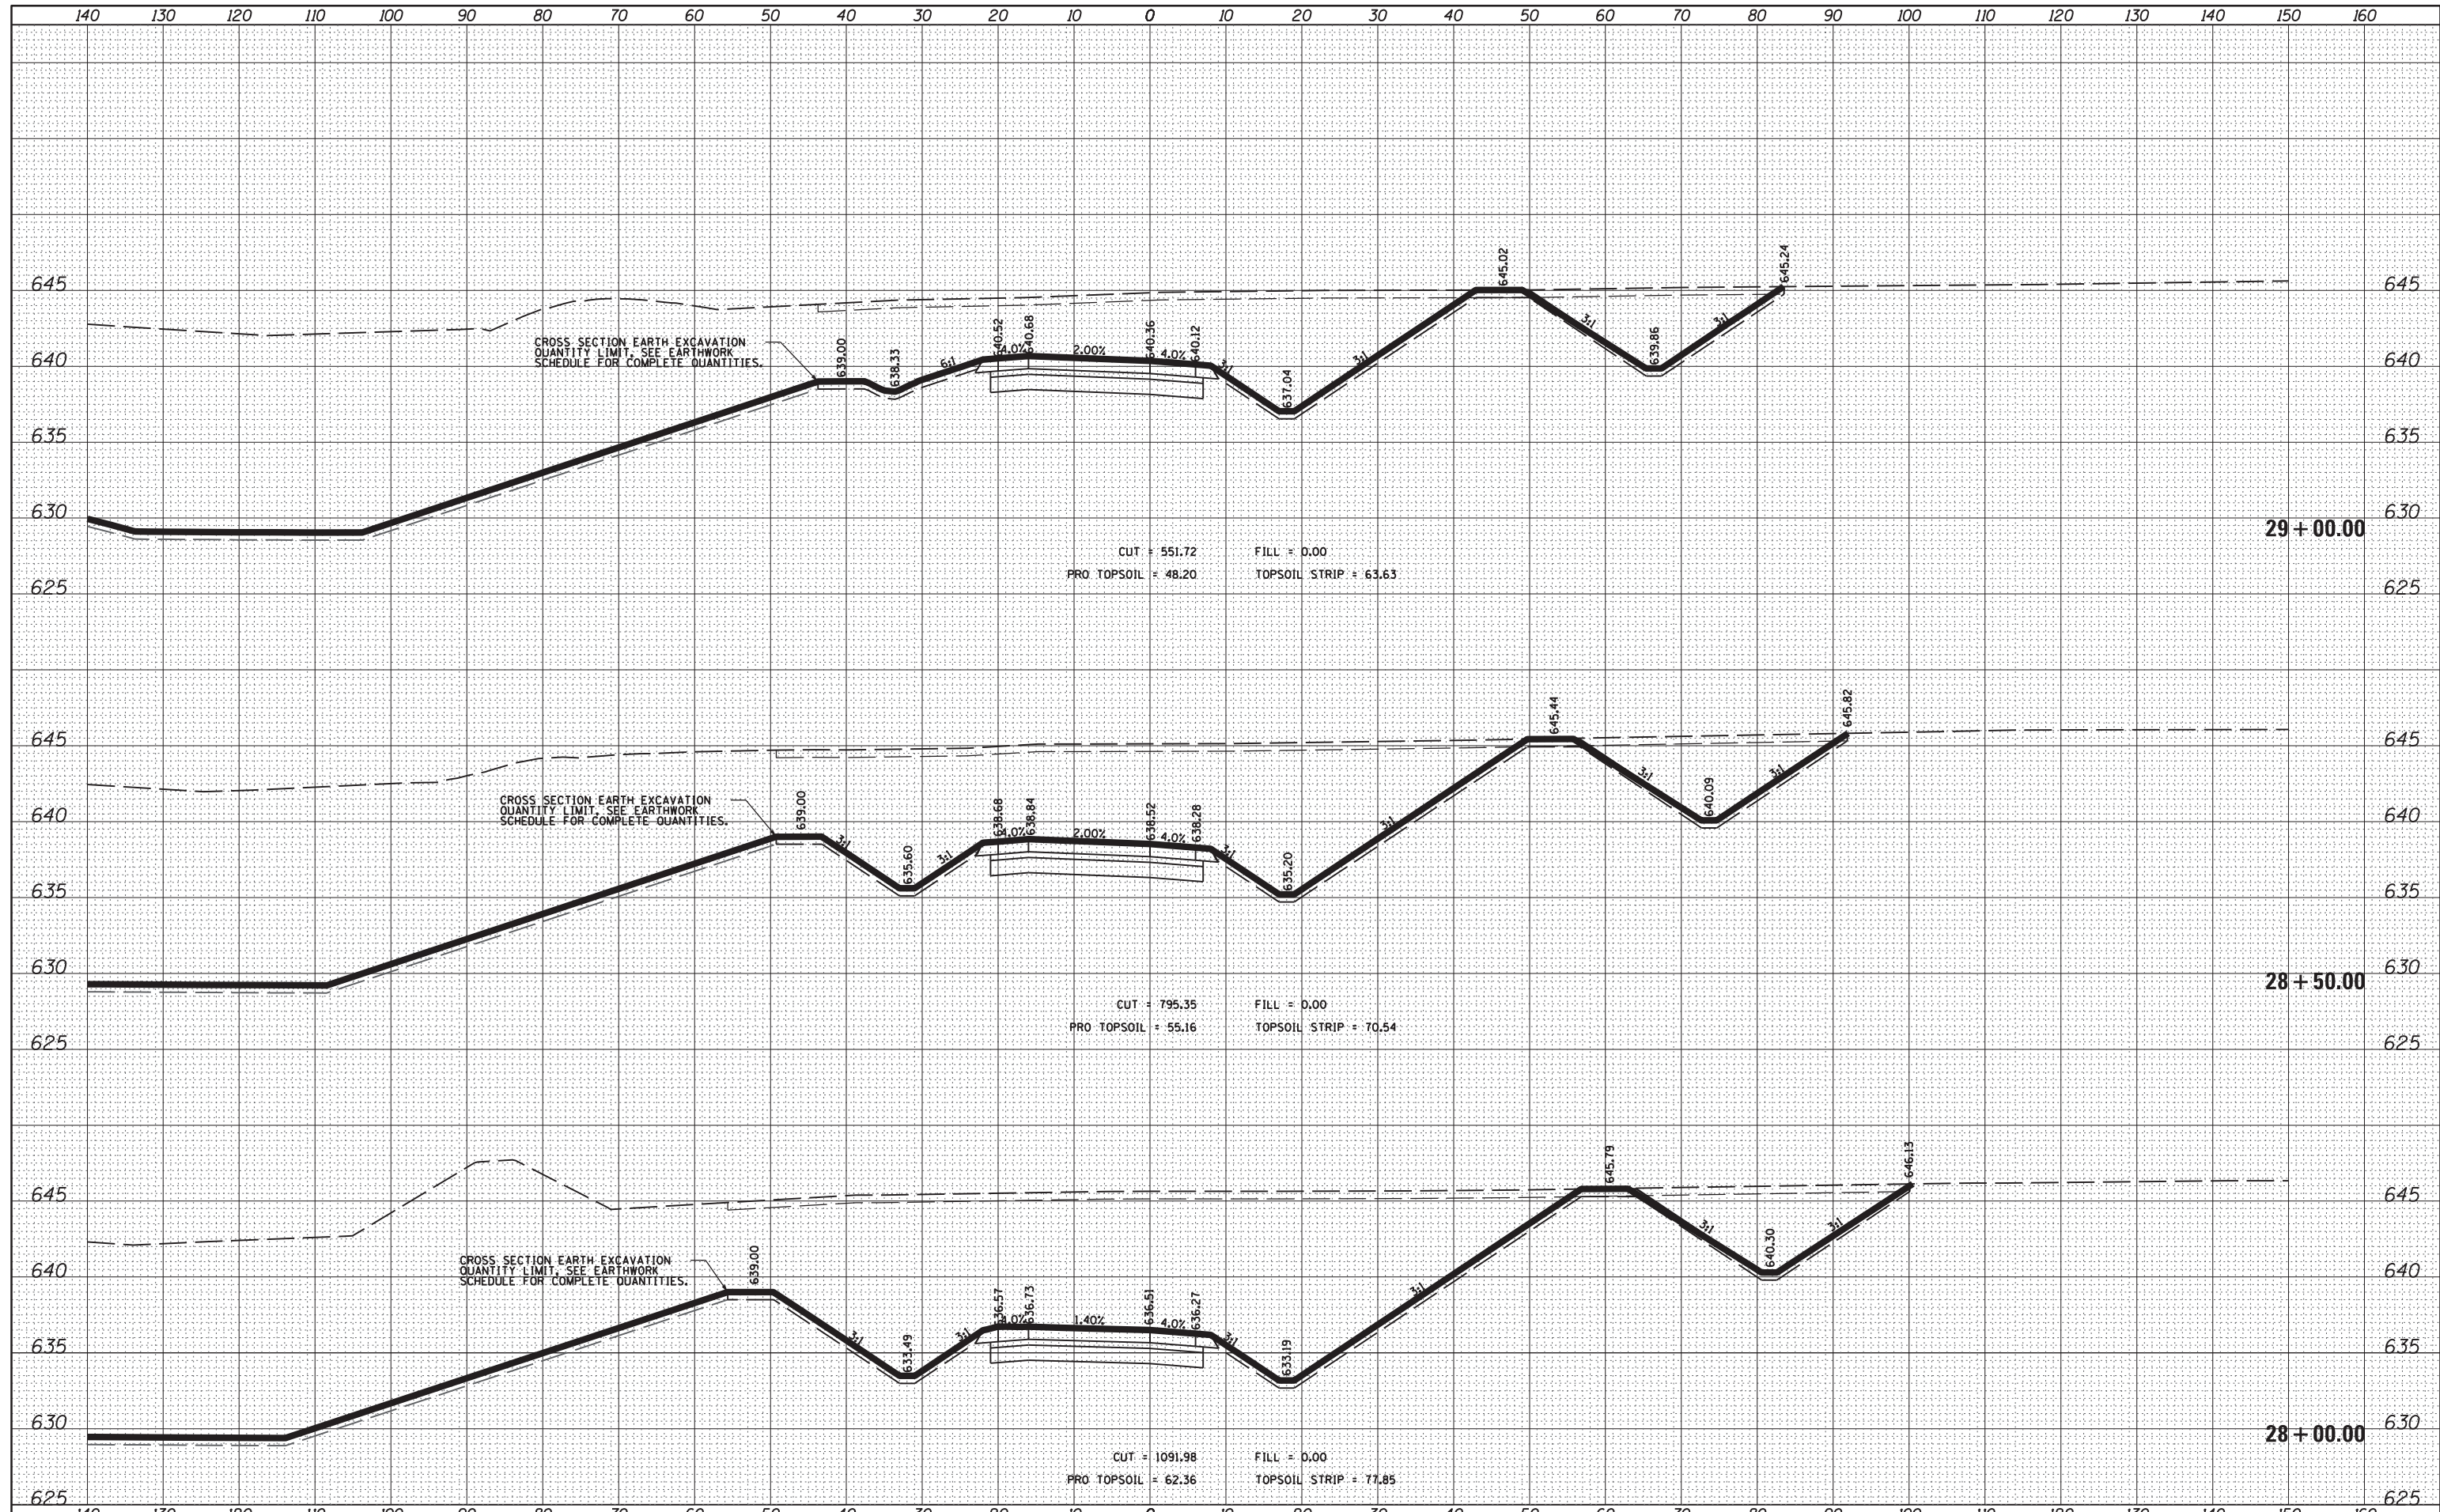

CHRISTOPHER B. BURKE ENGINEERING, LTD. 9575 W. Higgins Road, Suite 600 Rosemont, Illinois 60018 (847) 873-0900	USER NAME = pmagnelli DESIGNED - SNS DRAWN - PWN CHECKED - SNS PLOT DATE = 10/17/2012	REVISIONS: REVISION NO. DATE BY DESCRIPTION 1 10/17/2012 SNS DESIGNED 2 10/17/2012 PWN DRAWN 3 10/17/2012 SNS CHECKED	STATE OF ILLINOIS DEPARTMENT OF TRANSPORTATION	BALMORAL UNDERPASS SCALE: SHEET NO. OF SHEETS STA. 28+00.00 TO STA. 29+00.00	F.A. RTÉ. SECTION COUNTY TOTAL SHEETS SHEET NO. 330 0105 WRS&HB COOK 605 605
	FILE NAME = N:\ROSEMONT\11009\CADD_Sheets\0160G37-sht-xxsht-01-cb.dgn				CONTRACT NO. 60G37 ILLINOIS FED. AID PROJECT