



DATE	
BY	
FINISHED SURVEY	
NOTED SURVEY	
PLOTTED SURVEY	
TEMPLATE SURVEY	
AREAS SURVEY	
CHECKED SURVEY	

DATE	
BY	
ORIGINAL SURVEY	
NOTED SURVEY	
PLOTTED SURVEY	
TEMPLATE SURVEY	
AREAS SURVEY	
CHECKED SURVEY	

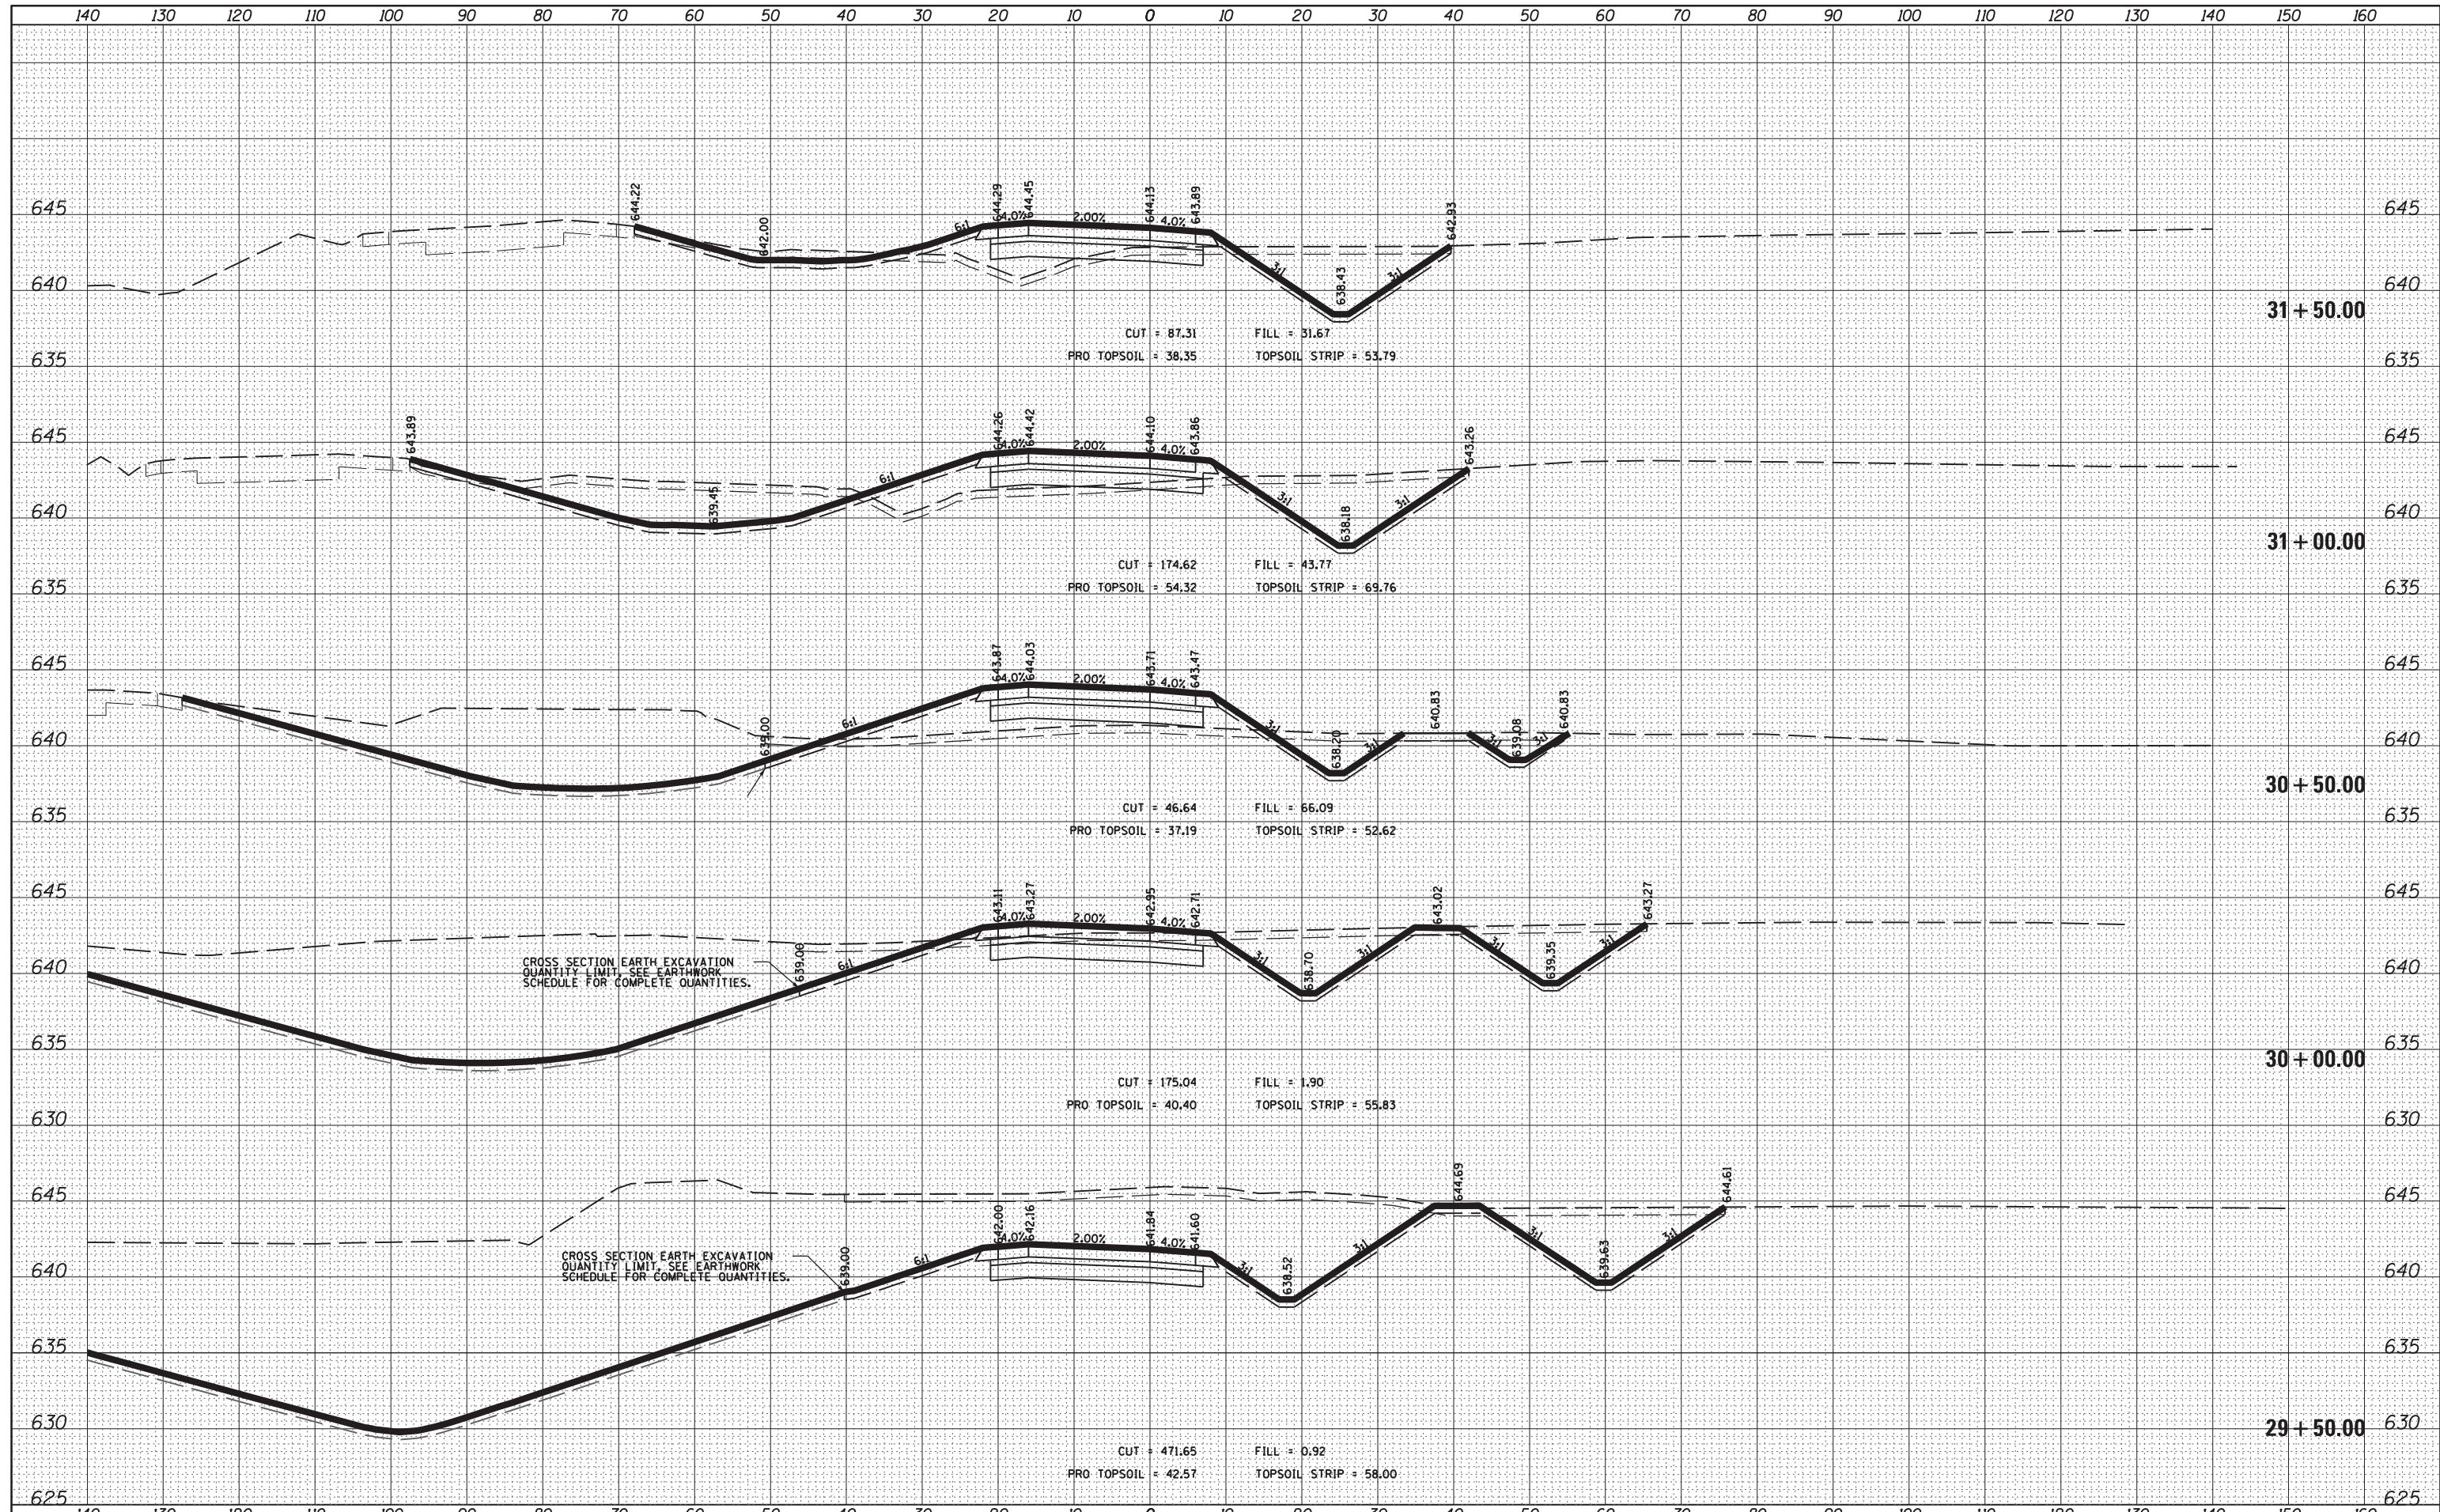

CROSS SECTION EARTH EXCAVATION QUANTITY LIMIT - SEE EARTHWORK SCHEDULE FOR COMPLETE QUANTITIES.

CROSS SECTION EARTH EXCAVATION QUANTITY LIMIT - SEE EARTHWORK SCHEDULE FOR COMPLETE QUANTITIES.

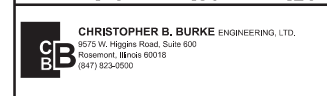

USER NAME = pmagnelli	DESIGNED - SNS	REVISED -
	DRAWN - PWN	REVISED -
PLOT SCALE = 28'	CHECKED - SNS	REVISED -
PLOT DATE = 10/17/2012	DATE - 10/17/2012	REVISED -

STATE OF ILLINOIS
DEPARTMENT OF TRANSPORTATION

BALMORAL UNDERPASS

SCALE: SHEET NO. OF SHEETS STA. 29+50.00 TO STA. 31+50.00

F.A. RTE. 330	SECTION 0105 WRS&HB	COUNTY COOK	TOTAL SHEETS 605	SHEET NO. 605
CONTRACT NO. 60G37				ILLINOIS FED. AID PROJECT