


DATE	
BY	
ORIGINAL SURVEY	
SURVEYED	
NOTED	
PLOTTED	
TEMPLATE	
AREAS	
CHECKED	
NO.	

DATE	
BY	
ORIGINAL SURVEY	
SURVEYED	
NOTED	
PLOTTED	
TEMPLATE	
AREAS	
CHECKED	
NO.	

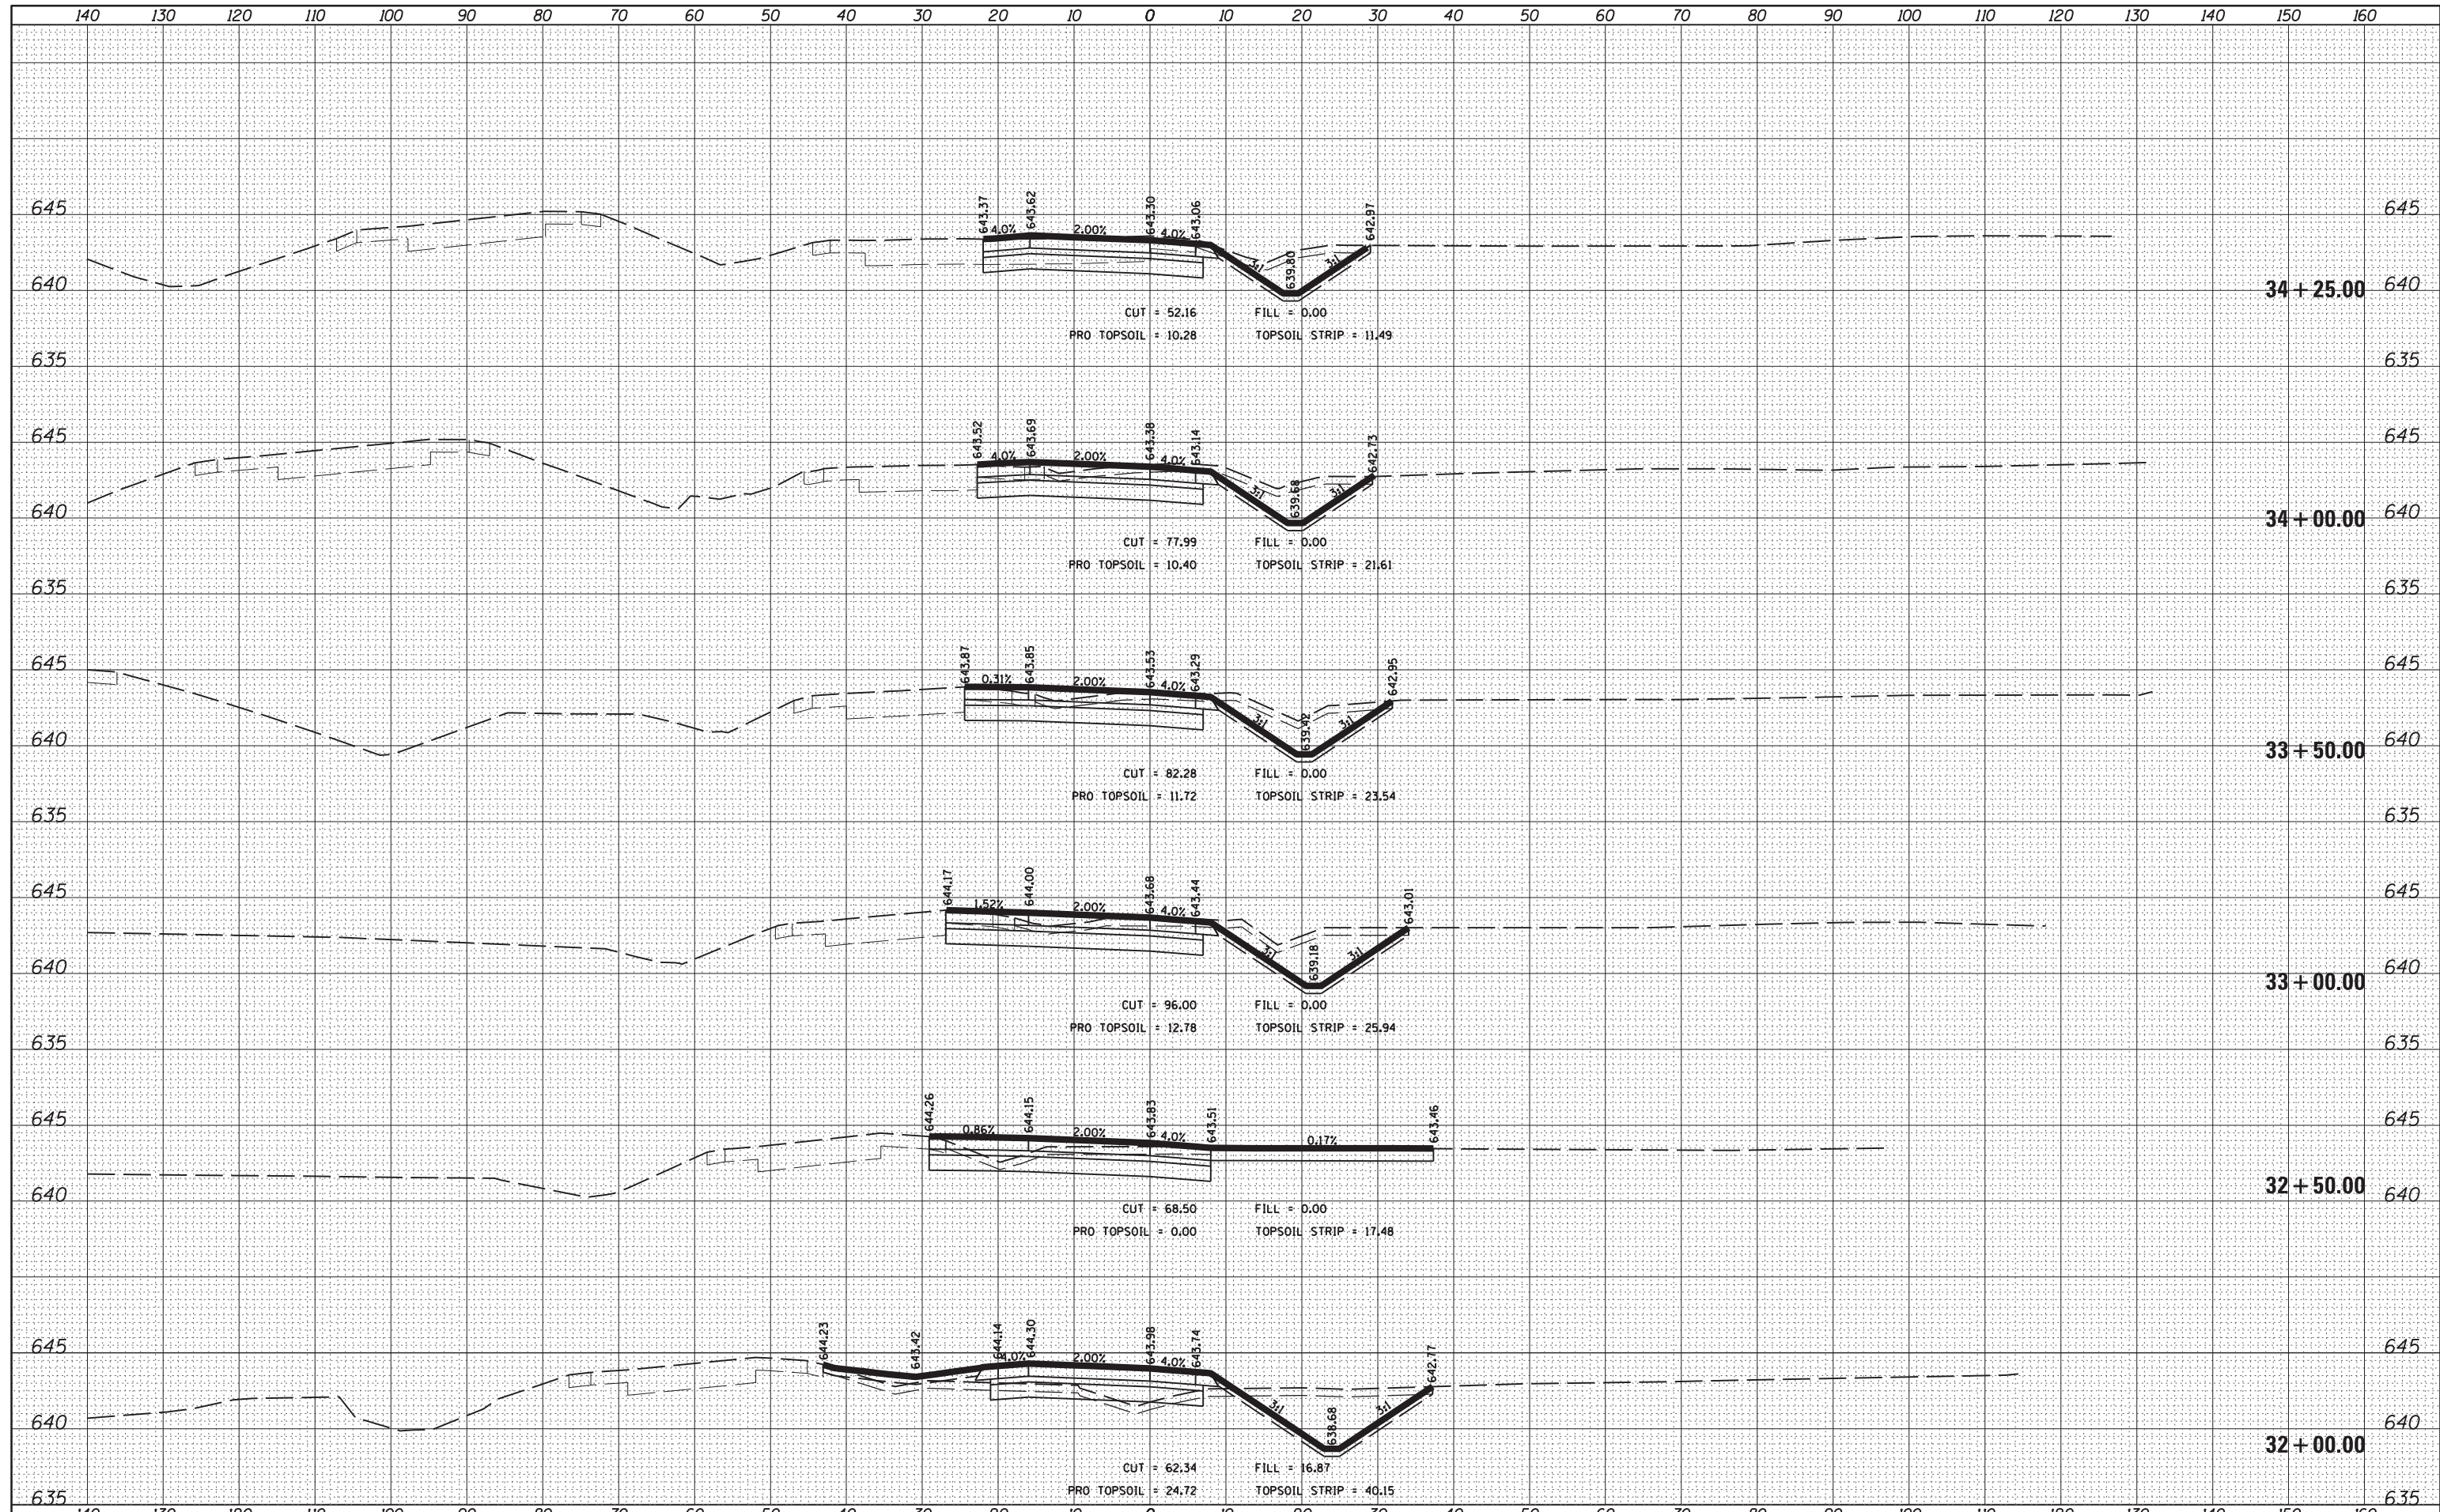

CHRISTOPHER B. BURKE ENGINEERING, LTD. 9575 W. Higgins Road, Suite 500 Rosemont, Illinois 60018 (847) 873-0900	USER NAME = pmagnelli DESIGNED - SNS DRAWN - PWN CHECKED - SNS DATE - 10/17/2012	REVISED - REVISED - REVISED - REVISED -	STATE OF ILLINOIS DEPARTMENT OF TRANSPORTATION	BALMORAL UNDERPASS	F.A. RTÉ. 330 SECTION 0105 WRS&HB COUNTY COOK CONTRACT NO. 60G37	TOTAL SHEETS 605 SHEET NO. 310/115
	PLOT SCALE = 28' PLOT DATE = 10/17/2012	SCALE: SHEET NO. OF SHEETS STA. 32+00.00 TO STA. 34+25.00			ILLINOIS FED. AID PROJECT	

FILE NAME = N:\ROSEMONT\11009\CADD_Sheets\0160G37-sht-xxsht-01-cb.dgn