


DATE	
BY	
FINISHED SURVEY	
PLOTTED TEMPLATE	
NOTE BOOK	
AREAS CHECKED	
NO.	

DATE	
BY	
ORIGINAL SURVEY	
PLOTTED TEMPLATE	
NOTE BOOK	
AREAS CHECKED	
NO.	

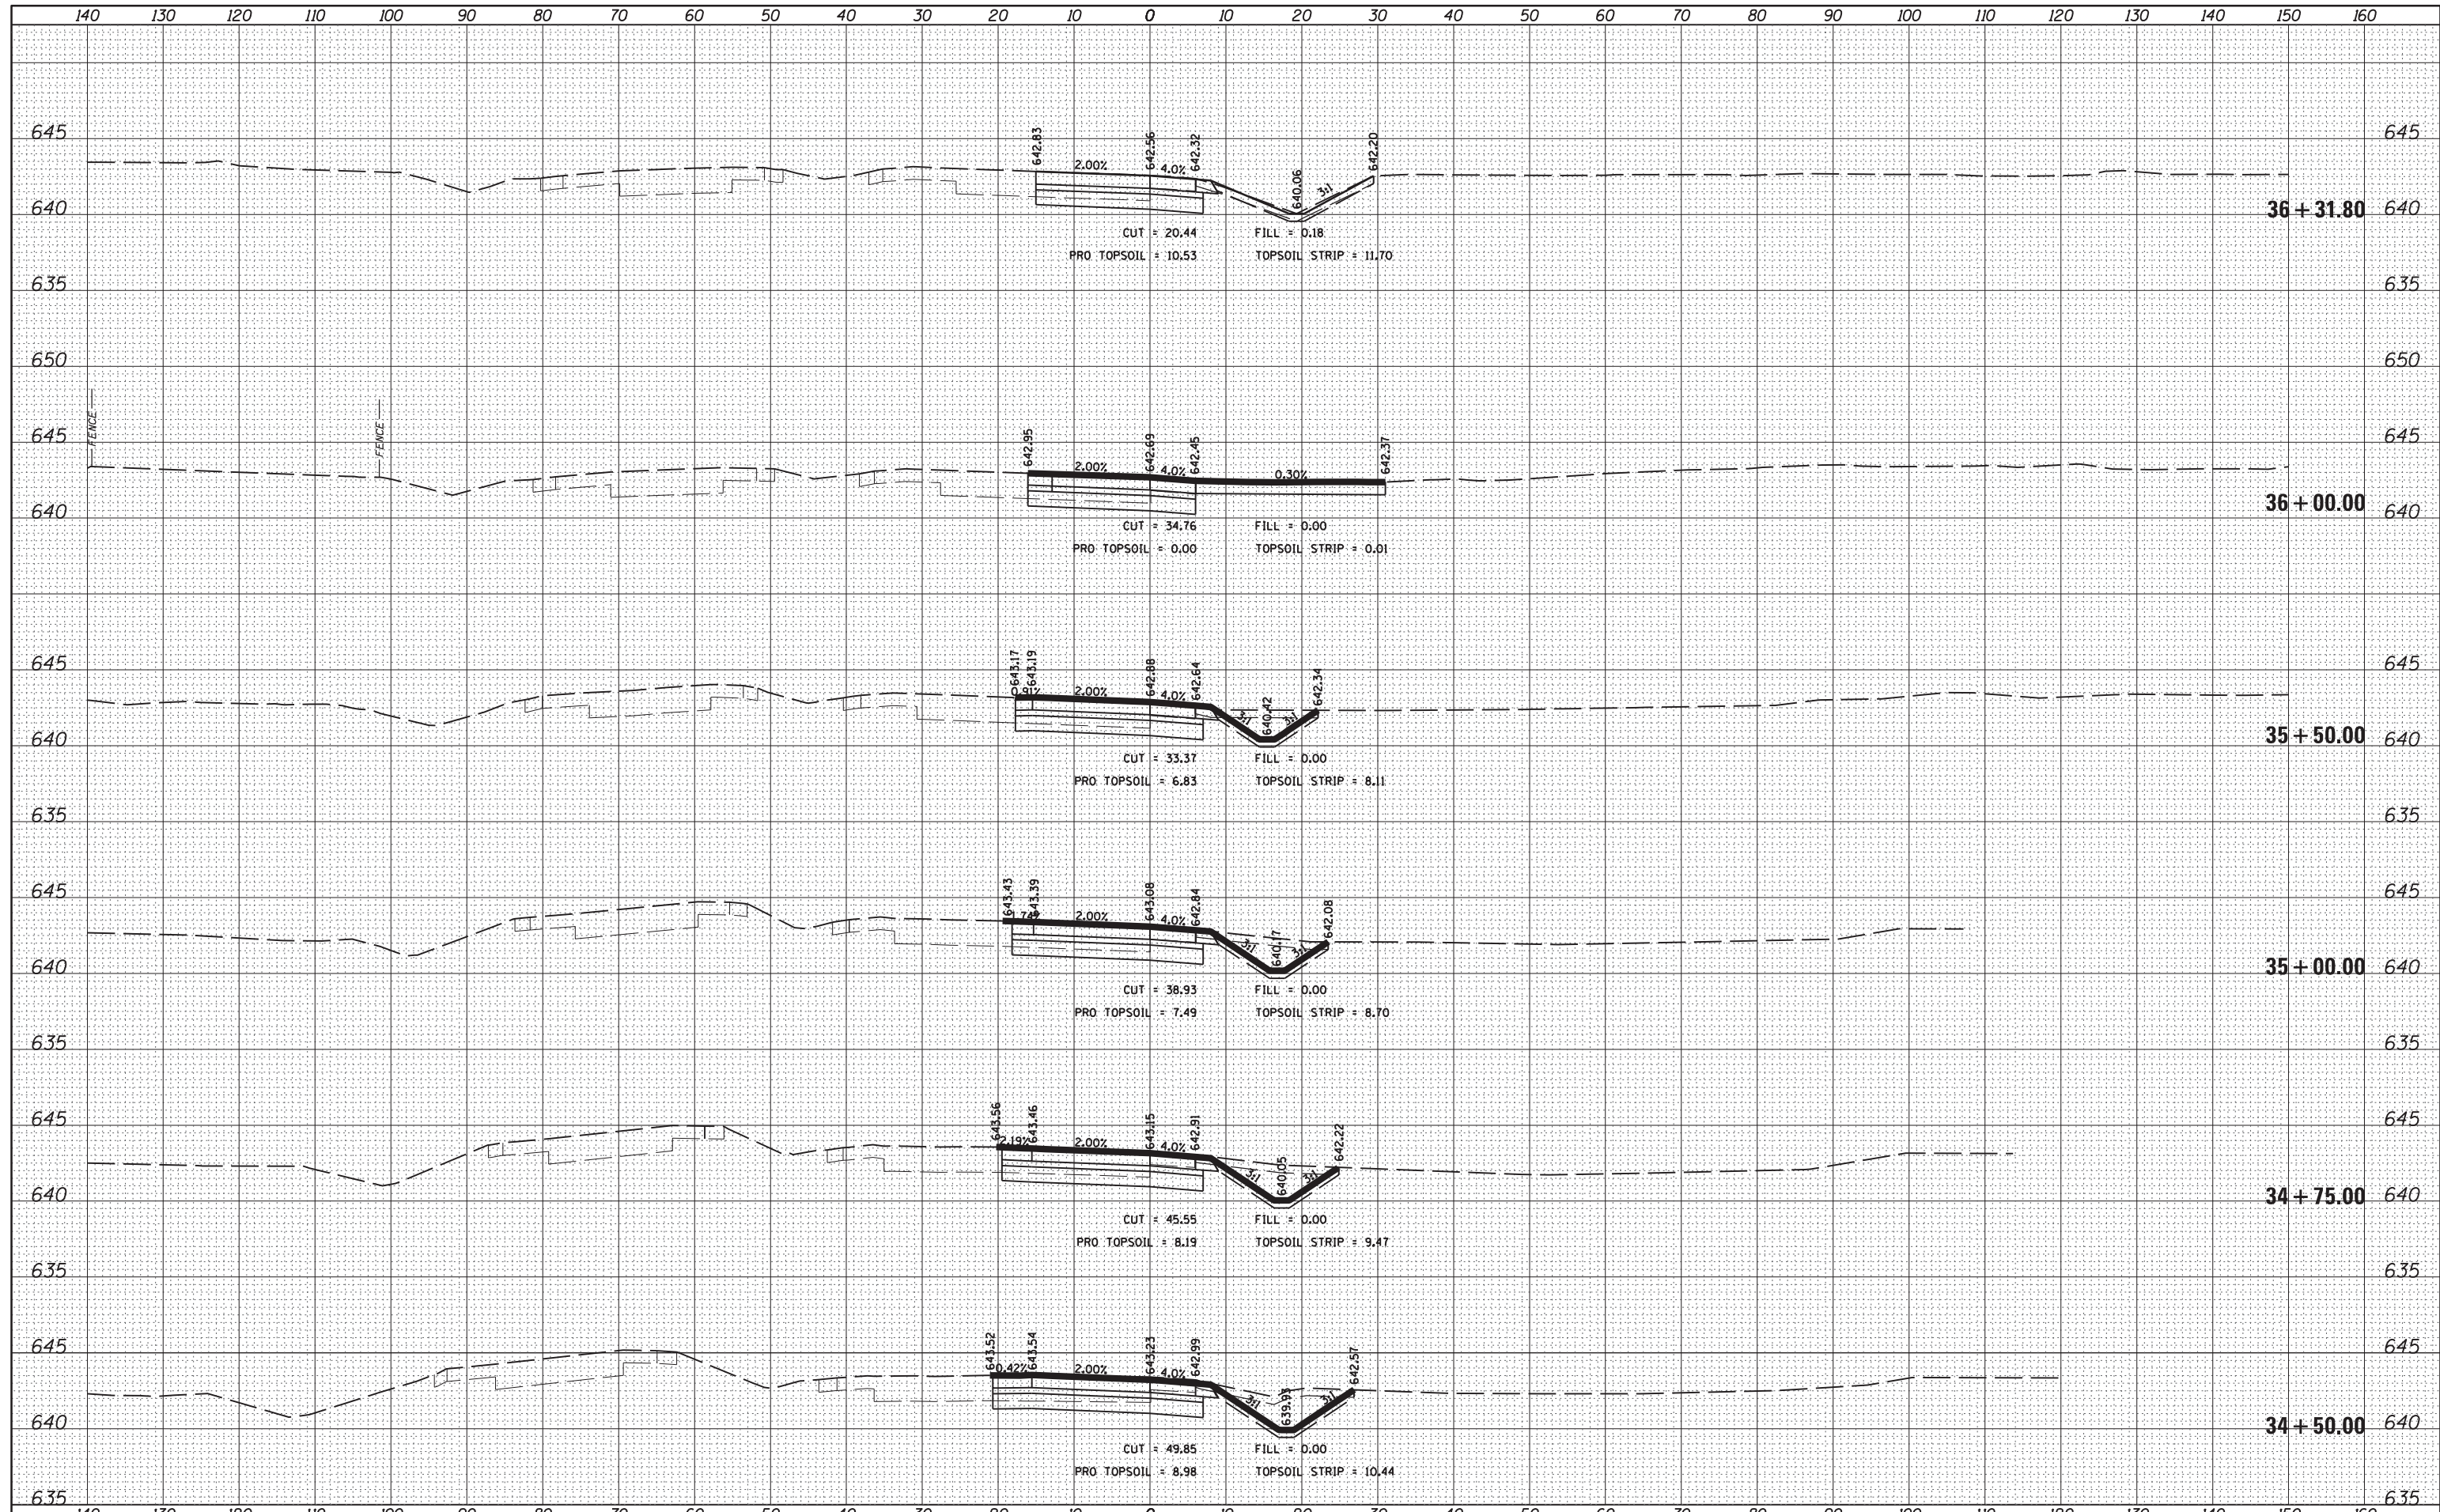

CHRISTOPHER B. BURKE ENGINEERING, LTD. 9575 W. Higgins Road, Suite 600 Rosemont, Illinois 60018 (847) 873-0900	USER NAME = pmagnelli DESIGNED - SNS DRAWN - PWN CHECKED - SNS PLOT DATE = 10/17/2012	REVISIONS REVISION 1 - REVISION 2 - REVISION 3 - REVISION 4 - REVISION 5 -	STATE OF ILLINOIS DEPARTMENT OF TRANSPORTATION	BALMORAL UNDERPASS SCALE: _____ SHEET NO. _____ OF _____ SHEETS STA. 34+50.00 TO STA. 36+31.80	F.A. RTÉ. 330 SECTION 0105 WRS&HB COUNTY COOK TOTAL SHEETS 605 SHEET NO. 603 CONTRACT NO. 60G37 ILLINOIS FED. AID PROJECT
---	---------------------------------------------------------------------------------------------------	-------------------------------------------------------------------------------------------	---------------------------------------------------	---------------------------------------------------------------------------------------------------	---