

Farnsworth Ave
4 MILES


I-PASS ONLY
TO Eola Road
2 MILES

ILLINOIS 59
2 RIGHT LANES
EXIT ONLY

INSTALL TEMPORARY BLANK OUT PANEL WITH ACTION MESSAGE "2 RIGHT LANES" ABOVE "EXIT ONLY"

MAINTAIN EXISTING OVERHEAD SIGNS


INSTALL TEMPORARY BLANK OUT PANELS OVER UPWARD POINTING ARROWS

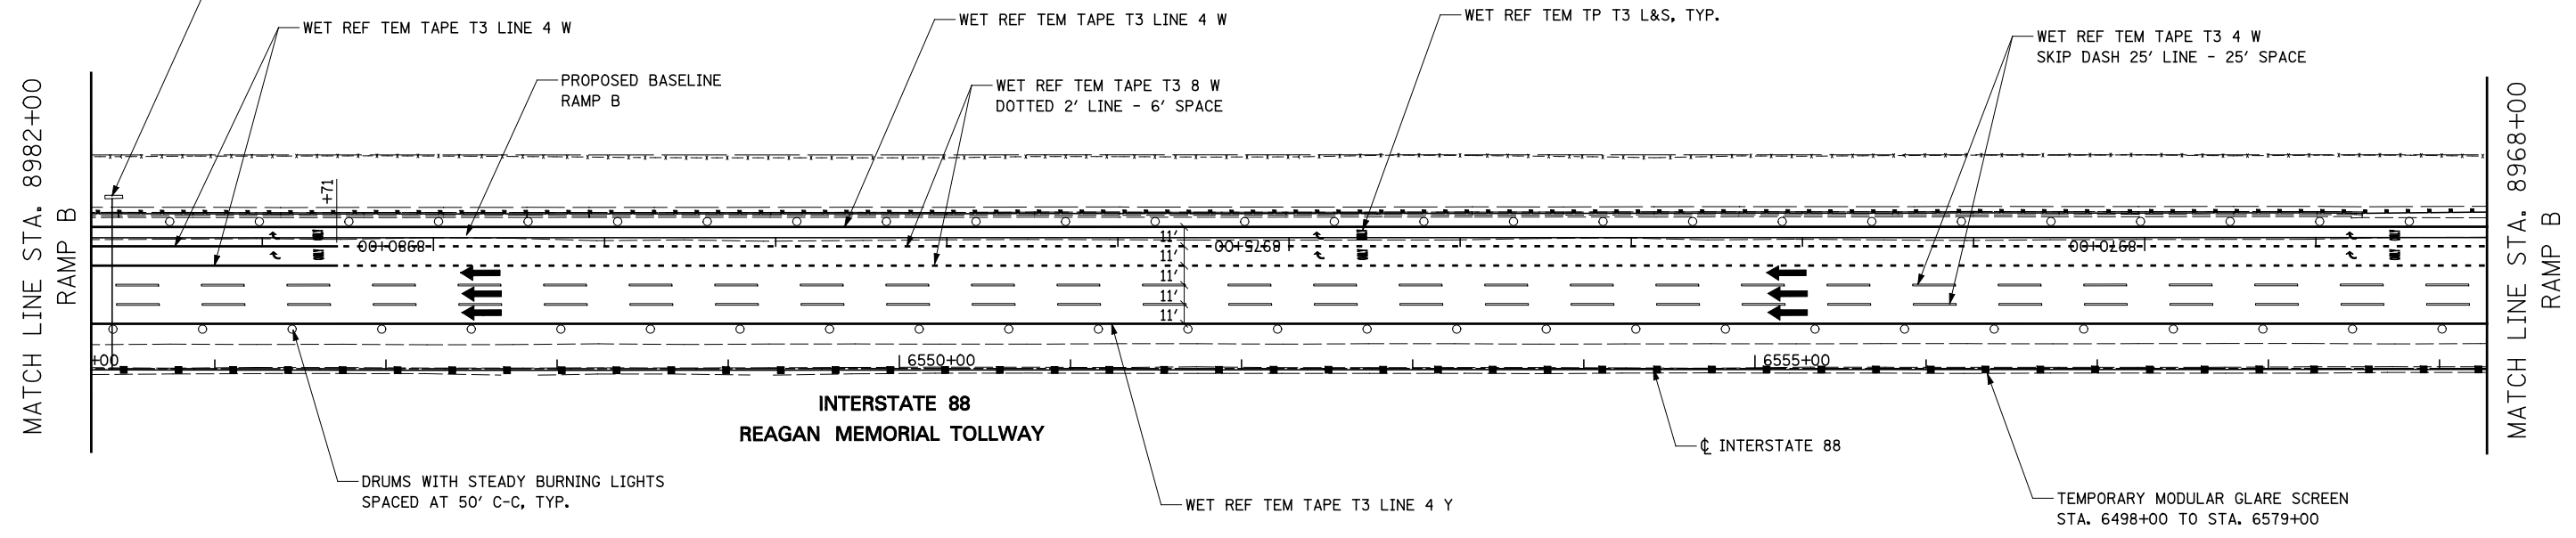

TOLLWAY TRAFFIC CONTROL

TRAFFIC CONTROL ON INTERSTATE 88 AND AT RAMP TERMINALS SHALL BE IN ACCORDANCE WITH THE FOLLOWING ILLINOIS TOLLWAY STANDARDS:

- E1 CONSTRUCTION SIGNS
- E2 LANE CLOSURE DETAILS
- E3 SHOULDER CLOSURE DETAILS
- E4 MAINTENANCE OF TRAFFIC REVERSE CURVE
- E5 TEMPORARY GORE DETAILS

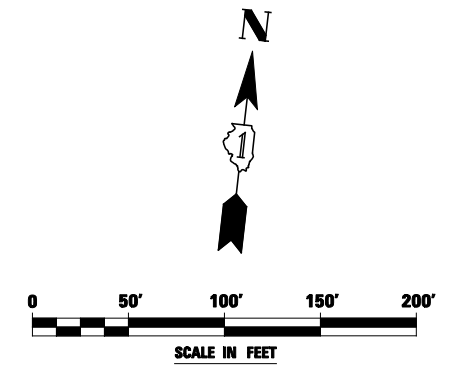

FILE NAME = #FILEL#	USER NAME = #USER#	DESIGNED <i>PJO</i>	REVISED -
		DRAWN <i>KES</i>	REVISED -
	PLOT SCALE = #SCALE#	CHECKED <i>JCM</i>	REVISED -
	PLOT DATE = #DATE#	DATE <i>10/15/2012</i>	REVISED -

**STATE OF ILLINOIS
DEPARTMENT OF TRANSPORTATION**

**MAINTENANCE OF TRAFFIC - STAGE 1A
RAMP B / INTERSTATE 88**

SCALE: SHEET NO. 35 OF 118 SHEETS STA. 8982+00 TO STA. 8968+00

F.A.P. RTE.	SECTION	COUNTY	TOTAL SHEETS	SHEET NO.
338	(112 & 113) WRS-5	DUPAGE	963	151
CONTRACT NO. 60I31				
ILLINOIS FED. AID PROJECT				