


W21-II15(0)-3618  
 R2-1-3648  
 R21-II06-3618

WORK ZONE
SPEED LIMIT 45
\$375 FINE MINIMUM

MATCH LINE STA. 7004+50  
 RAMP C

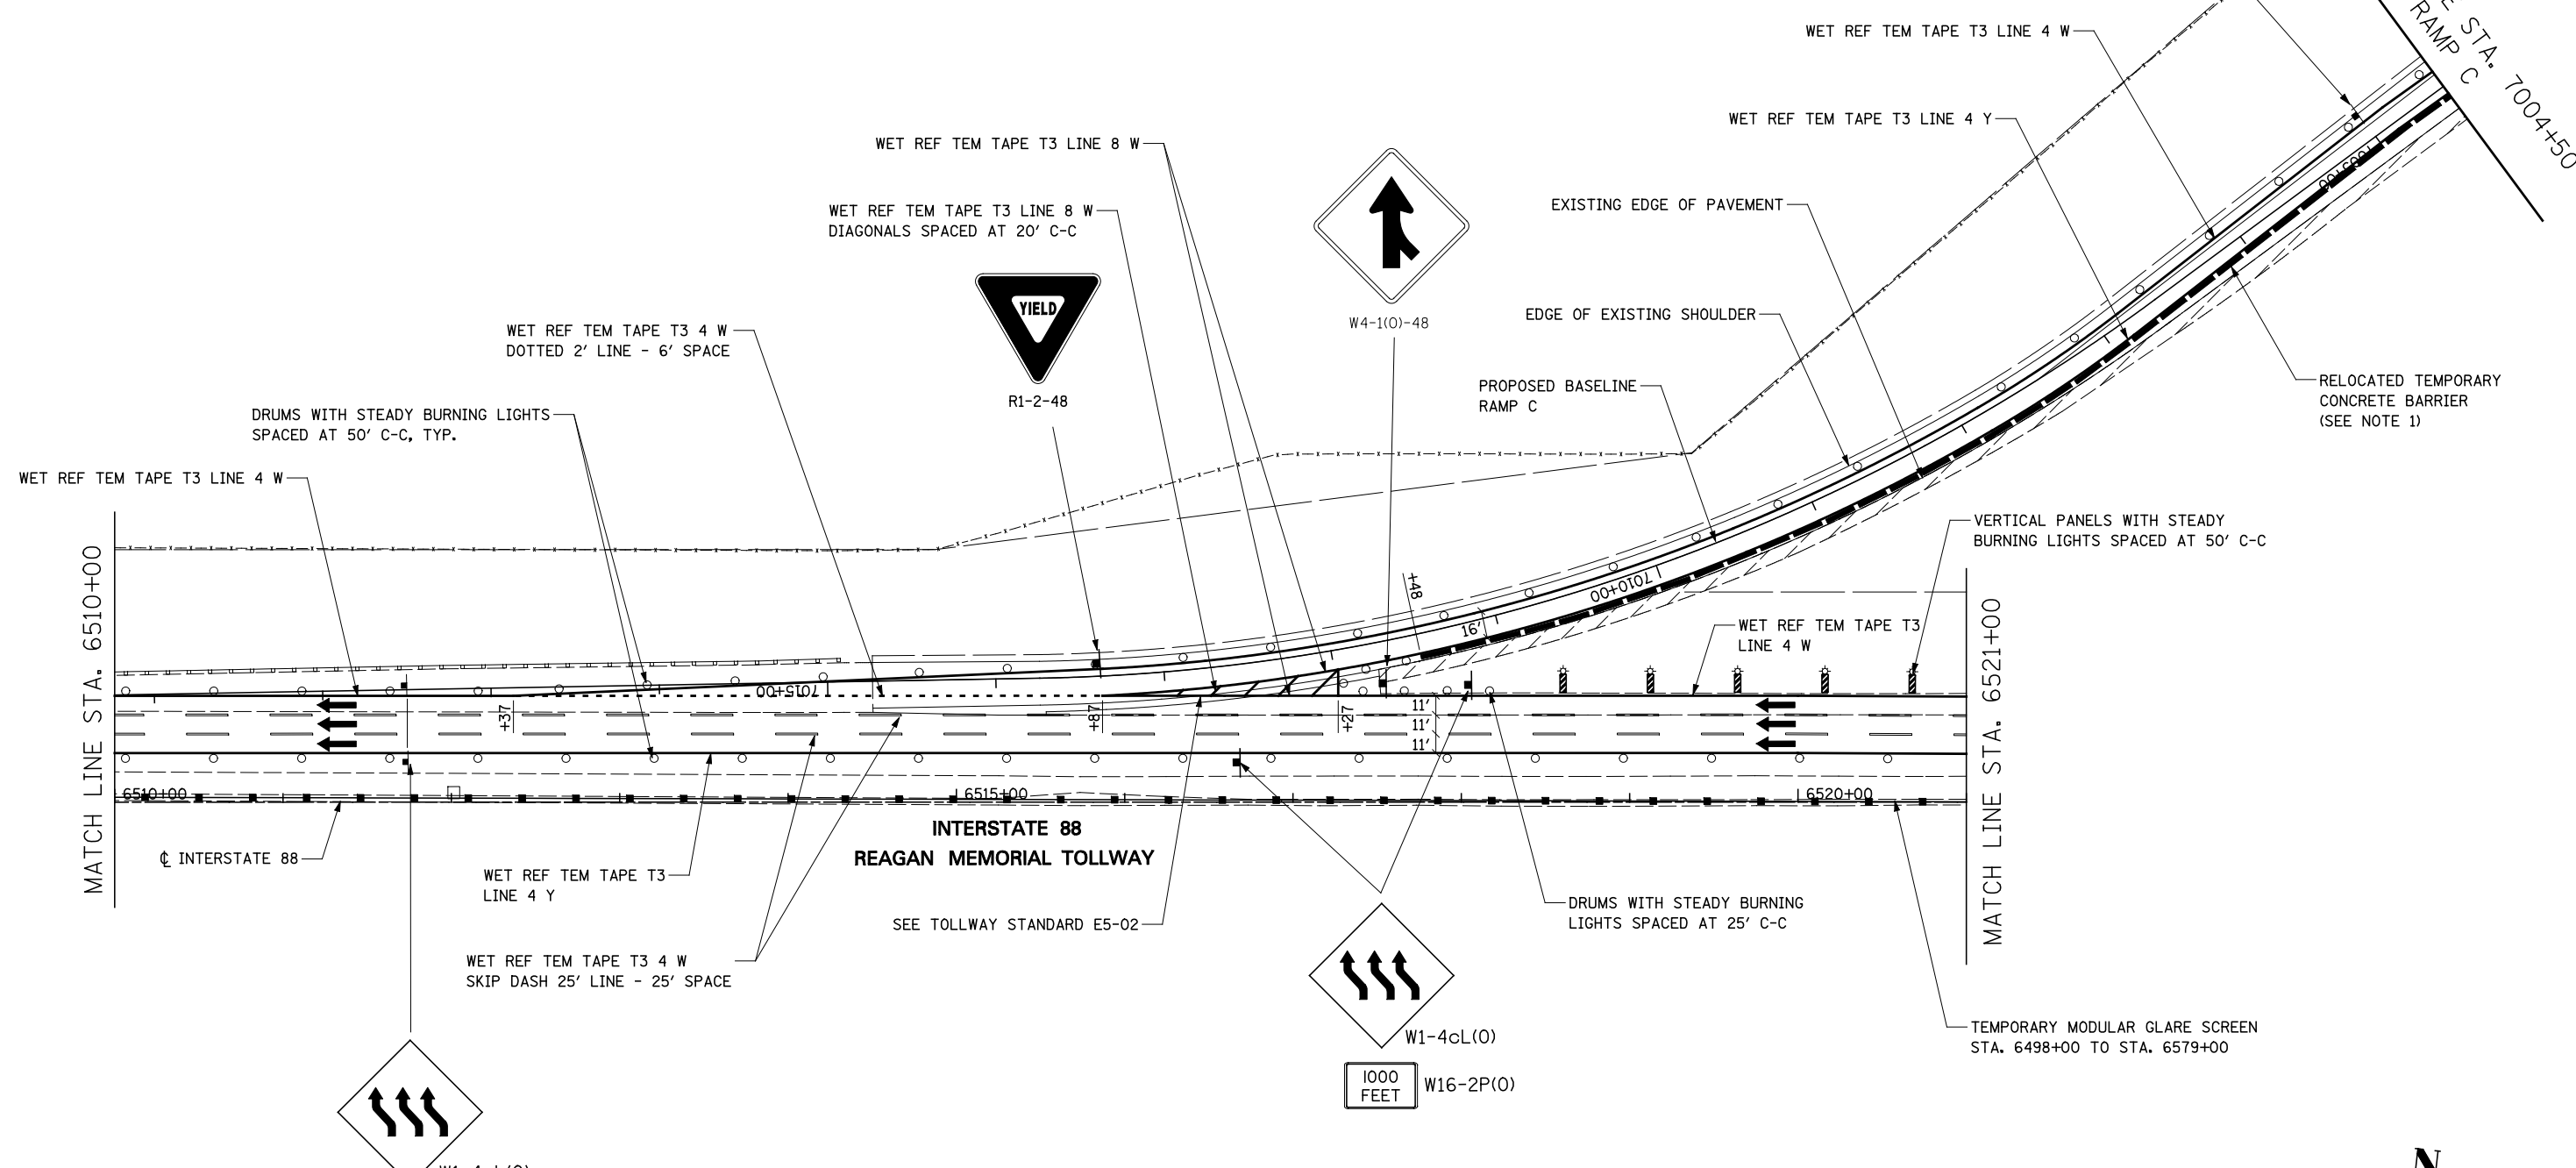


**TOLLWAY TRAFFIC CONTROL**

TRAFFIC CONTROL ON INTERSTATE 88 AND AT RAMP TERMINALS SHALL BE IN ACCORDANCE WITH THE FOLLOWING ILLINOIS TOLLWAY STANDARDS:

E1 CONSTRUCTION SIGNS  
 E2 LANE CLOSURE DETAILS  
 E3 SHOULDER CLOSURE DETAILS  
 E4 MAINTENANCE OF TRAFFIC REVERSE CURVE  
 E5 TEMPORARY GORE DETAILS

**NOTES**

- TEMPORARY CONCRETE BARRIER SHALL BE CONTINUOUSLY PINNED TO THE PAVEMENT AT LOCATIONS INDICATED ON THE MOT TYPICAL SECTIONS. SEE MAINTENANCE OF TRAFFIC GENERAL NOTES.

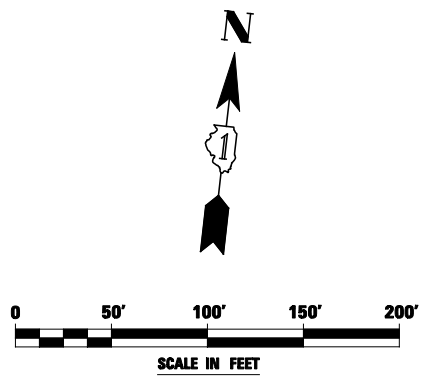

FILE NAME =	USER NAME = #USER#	DESIGNED <i>PJO</i>	REVISED -
#FILEL#		DRAWN <i>KES</i>	REVISED -
	PLOT SCALE = #SCALE#	CHECKED <i>JCM</i>	REVISED -
	PLOT DATE = #DATE#	DATE <i>10/15/2012</i>	REVISED -

**STATE OF ILLINOIS  
 DEPARTMENT OF TRANSPORTATION**

<b>MAINTENANCE OF TRAFFIC - STAGE 1A    RAMP C / INTERSTATE 88</b>	
SCALE:	SHEET NO. 37 OF 118 SHEETS STA. 6510+00 TO STA. 7004+50

F.A.P. RTE.	SECTION	COUNTY	TOTAL SHEETS	SHEET NO.
338	(112 & 113) WRS-5	DUPAGE	963	153
CONTRACT NO. 60I31				
ILLINOIS FED. AID PROJECT				