
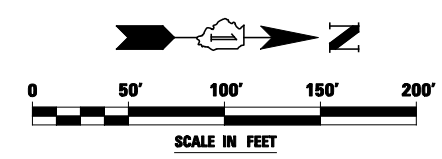


REAGAN MEMORIAL TOLLWAY
INTERSTATE 88

MATCH LINE STA. 4058+00

MATCH LINE STA. 4071+50
(SEE STAGE 3)

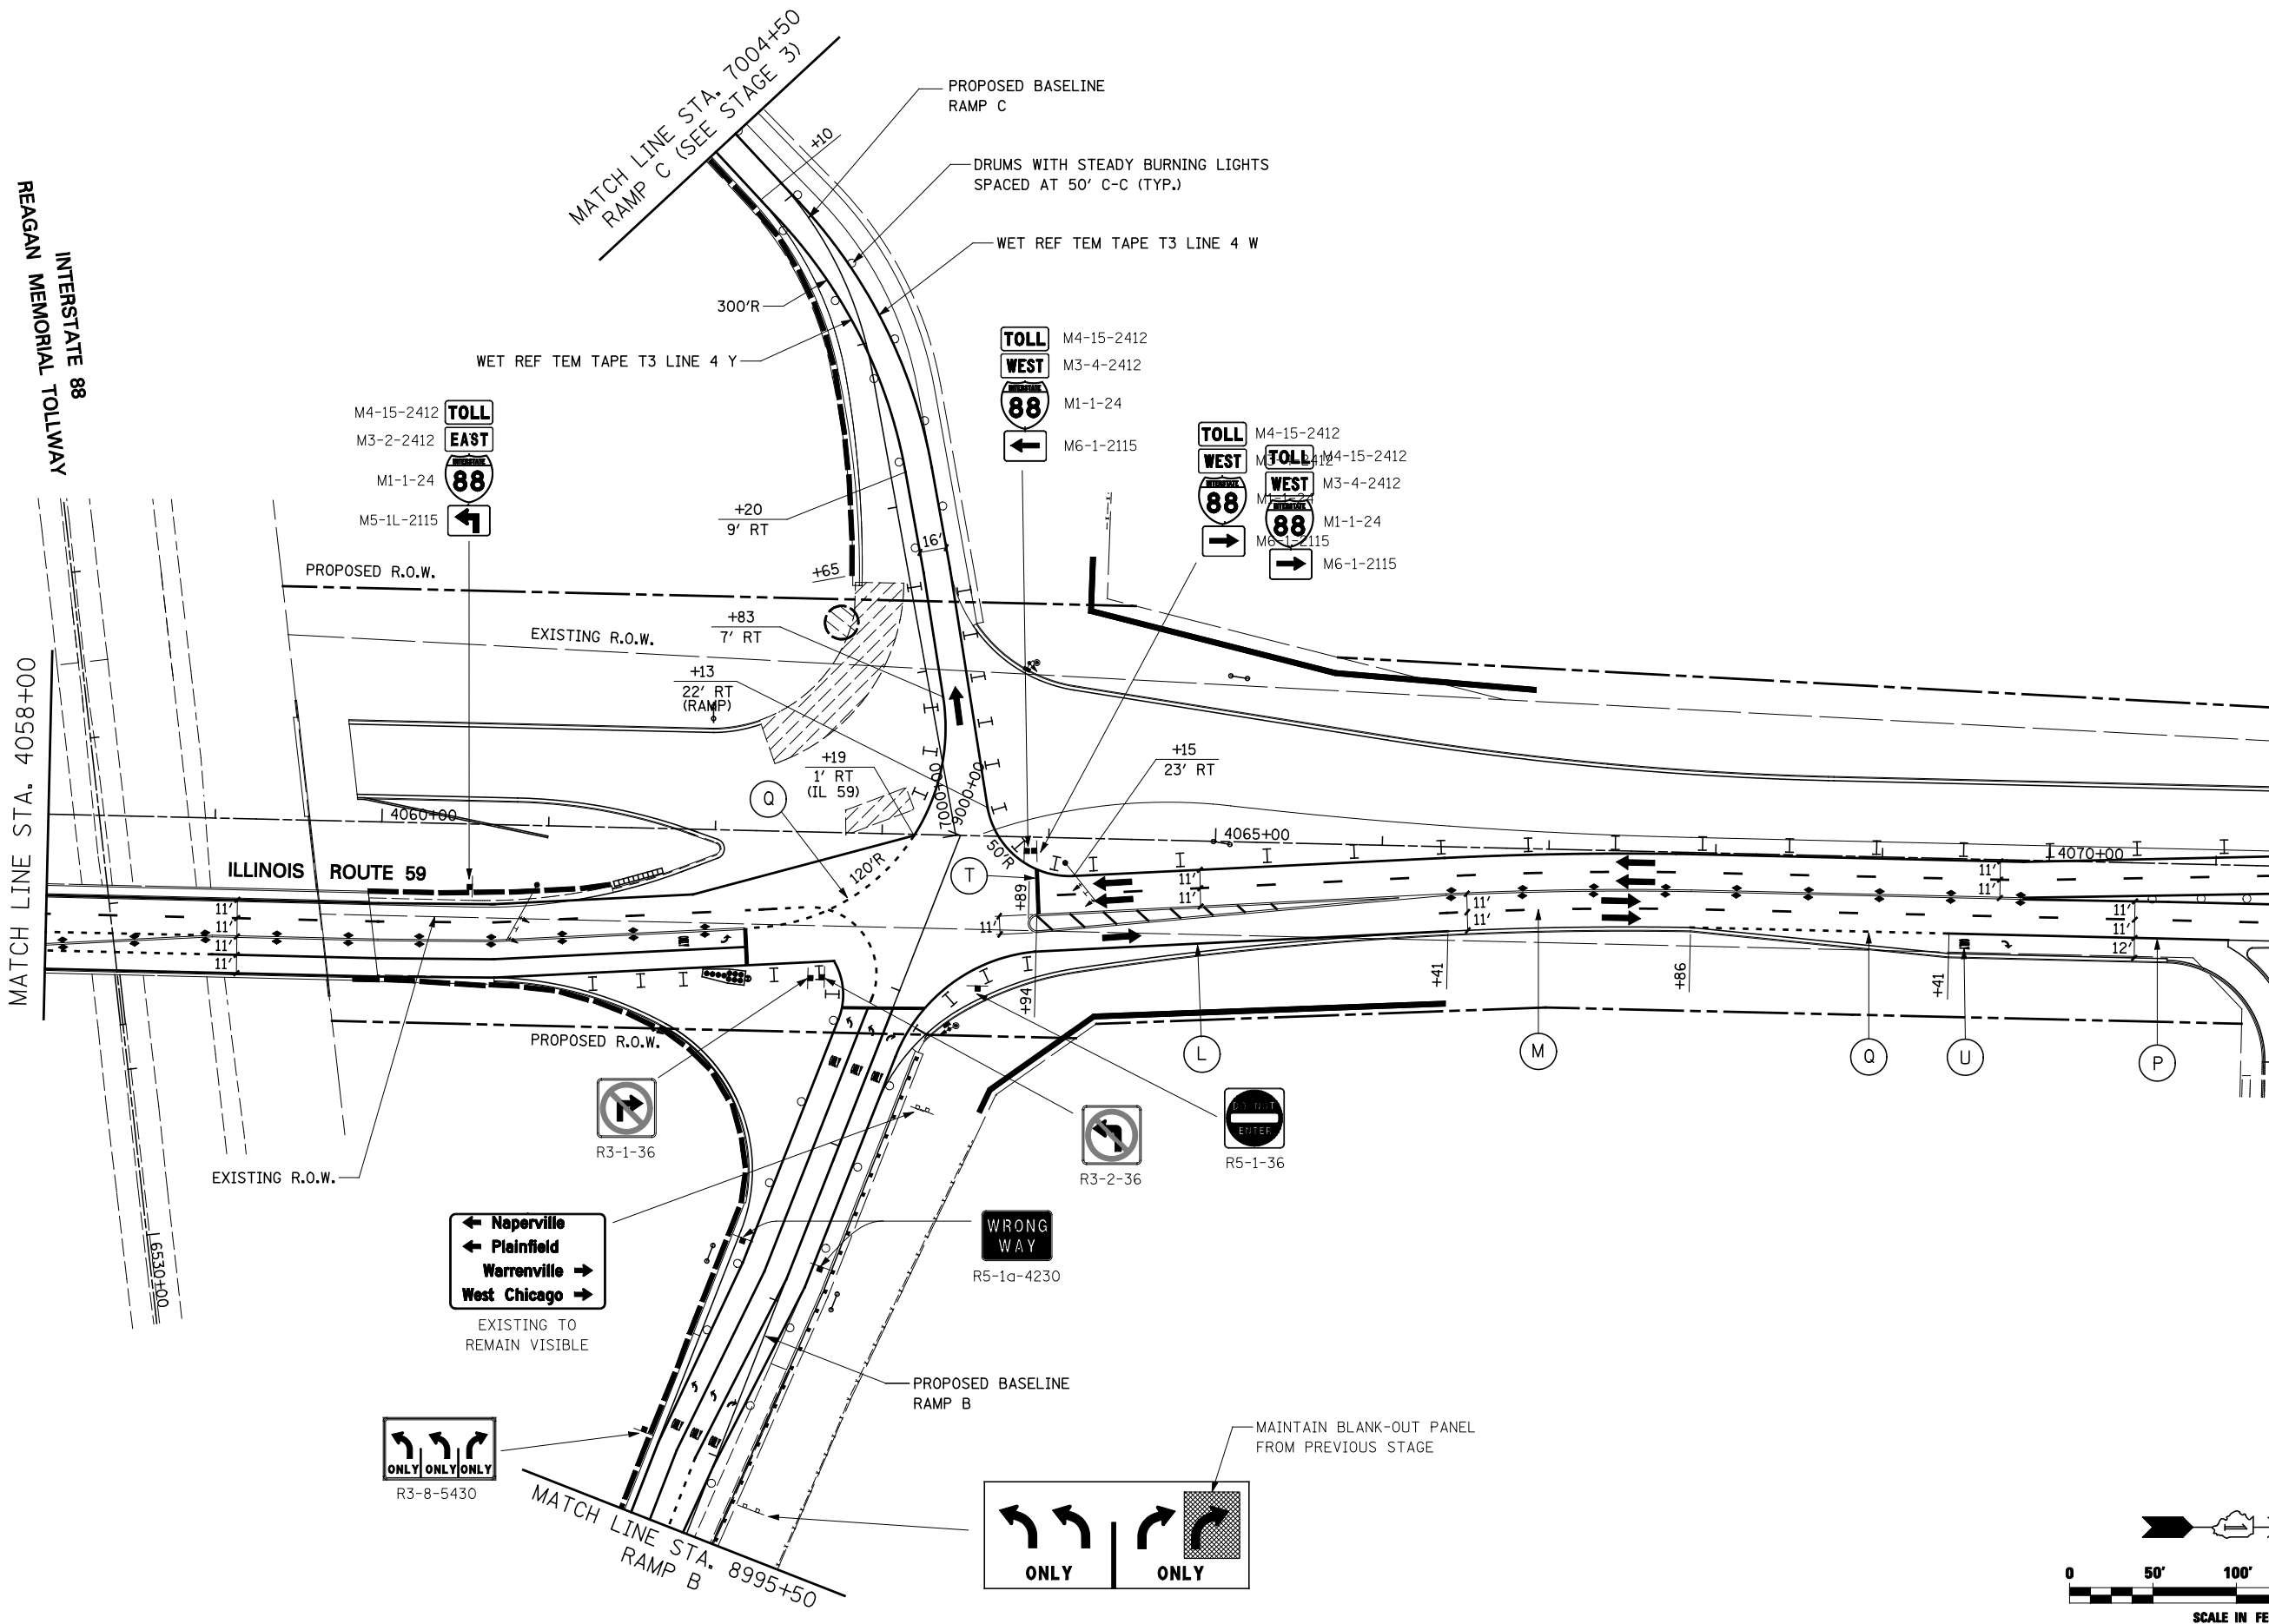

FILE NAME =	USER NAME = #USER#	DESIGNED <i>PJO</i>	REVISED -
#FILE#		DRAWN <i>KES</i>	REVISED -
		CHECKED <i>JCM</i>	REVISED -
		DATE <i>10/15/2012</i>	REVISED -

**STATE OF ILLINOIS
DEPARTMENT OF TRANSPORTATION**

MAINTENANCE OF TRAFFIC – STAGE 3A
ILLINOIS ROUTE 59
SCALE: SHEET NO. 66 OF 118 SHEETS STA. 4058+00 TO STA. 4065+00

F.A.P. RTE.	SECTION	COUNTY	TOTAL SHEETS	SHEET NO.
338	(112 & 113) WRS-5	DUPAGE	963	182
CONTRACT NO. 60131				
ILLINOIS FED. AID PROJECT				