


Farnsworth Ave
4 MILES

I-PASS ONLY
TO **Eola Road**
2 MILES

ILLINOIS 59
EXIT ONLY

MAINTAIN EXISTING OVERHEAD SIGNS

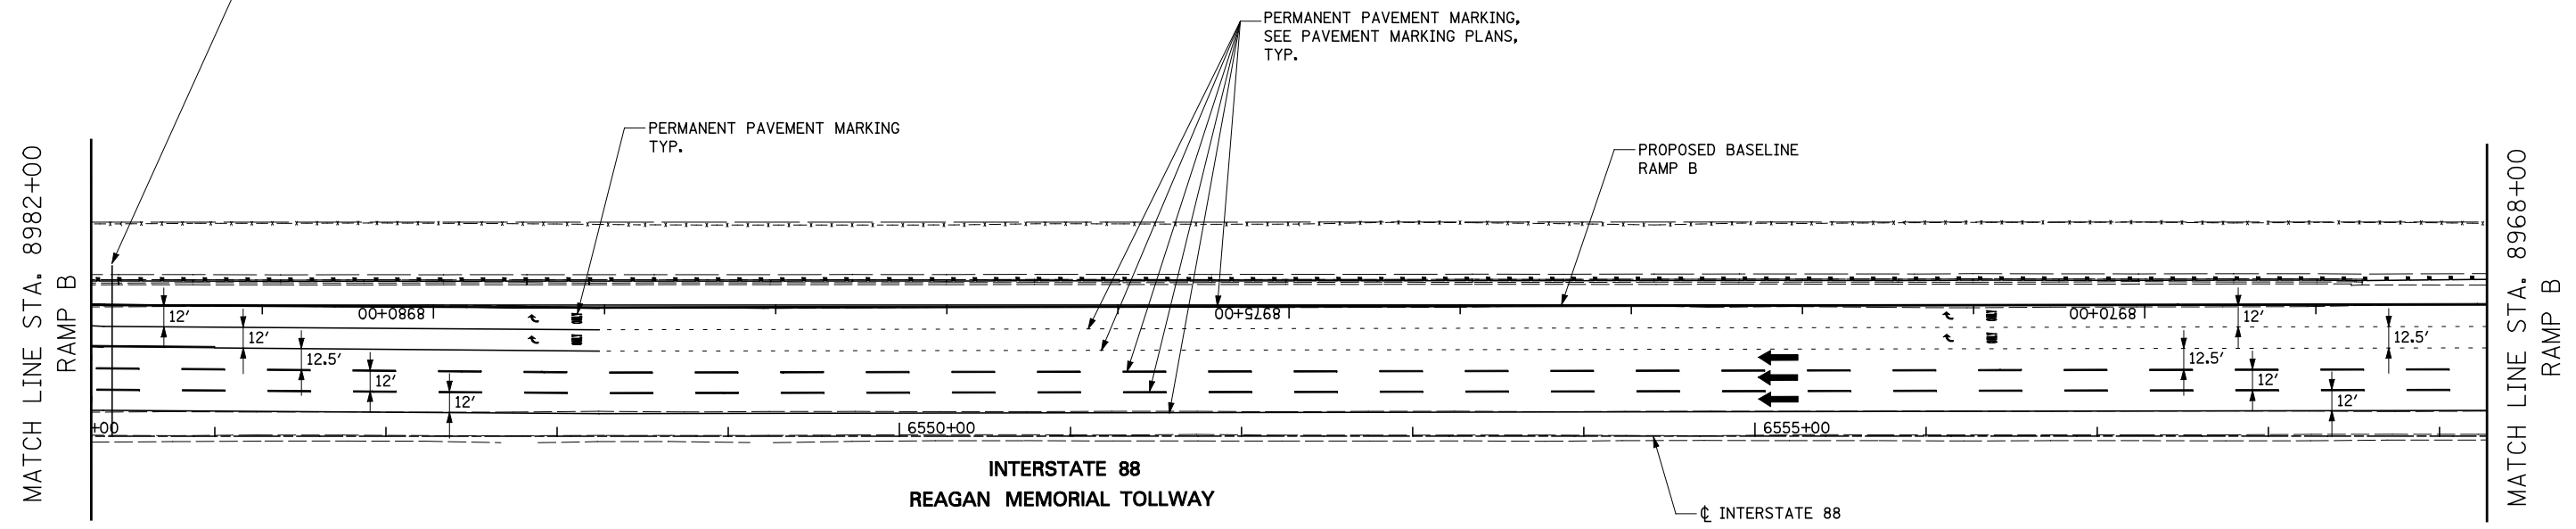


INTERSTATE 88
REAGAN MEMORIAL TOLLWAY

INTERSTATE 88

TOLLWAY TRAFFIC CONTROL

TRAFFIC CONTROL ON INTERSTATE 88 AND AT RAMP TERMINALS SHALL BE IN ACCORDANCE WITH THE FOLLOWING ILLINOIS TOLLWAY STANDARDS:

- E1 CONSTRUCTION SIGNS
- E2 LANE CLOSURE DETAILS
- E3 SHOULDER CLOSURE DETAILS
- E4 MAINTENANCE OF TRAFFIC REVERSE CURVE
- E5 TEMPORARY GORE DETAILS

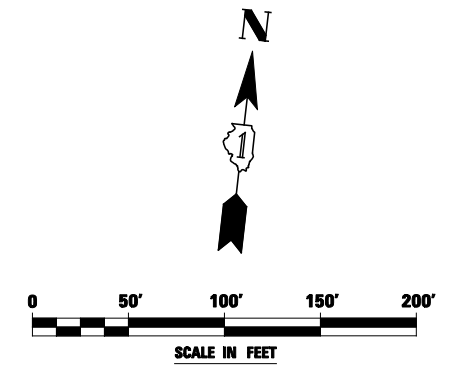

FILE NAME = #FILE#	USER NAME = #USER#	DESIGNED <i>PJO</i>	REVISED -	STATE OF ILLINOIS DEPARTMENT OF TRANSPORTATION	MAINTENANCE OF TRAFFIC - STAGE 3B RAMP B / INTERSTATE 88	F.A.P. RTE.	SECTION	COUNTY	TOTAL SHEETS	SHEET NO.	
		DRAWN <i>KES</i>	REVISED -			338	(112 & 113) WRS-5	DUPAGE	963	205	
		CHECKED <i>JCM</i>	REVISED -			CONTRACT NO. 60I31					
		PLOT DATE = #DATE#	REVISED -			SCALE:	SHEET NO. 89 OF 118 SHEETS	STA. 8982+00	TO STA. 8968+00	ILLINOIS FED. AID PROJECT	
		DATE <i>10/15/2012</i>	REVISED -								