


Plan View

Cross-section

tree grove/forested area/wetland

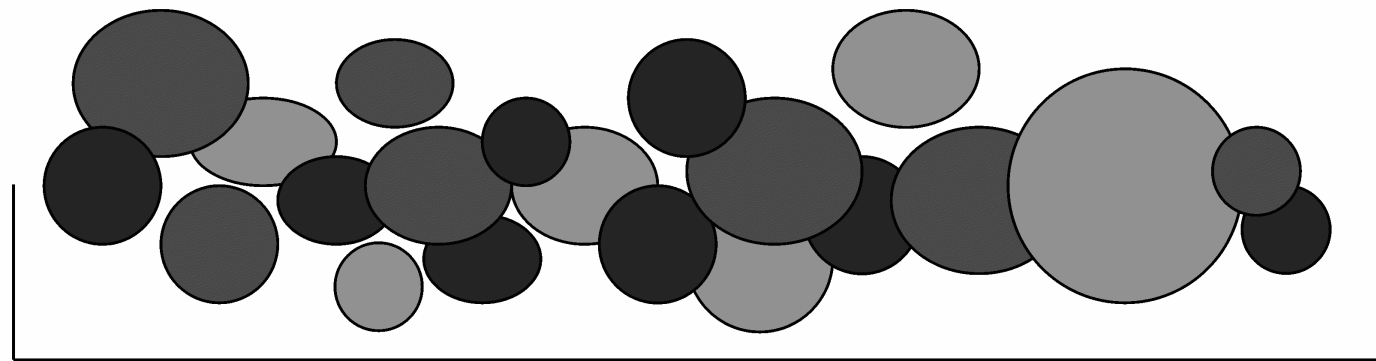


temporary fence

Road under construction

Plan View - Tree protection using temporary fence for grove of trees/forested areas/wetlands

2" RIGID CELLULAR POLYSTYRENE INSULATION
(MIN COMPRESSIVE STRENGTH OF 40PSI
PER ASTM C578-05a or LATEST EDITION)
2" EACH FOR EACH 6" OF COVER BELOW 5'

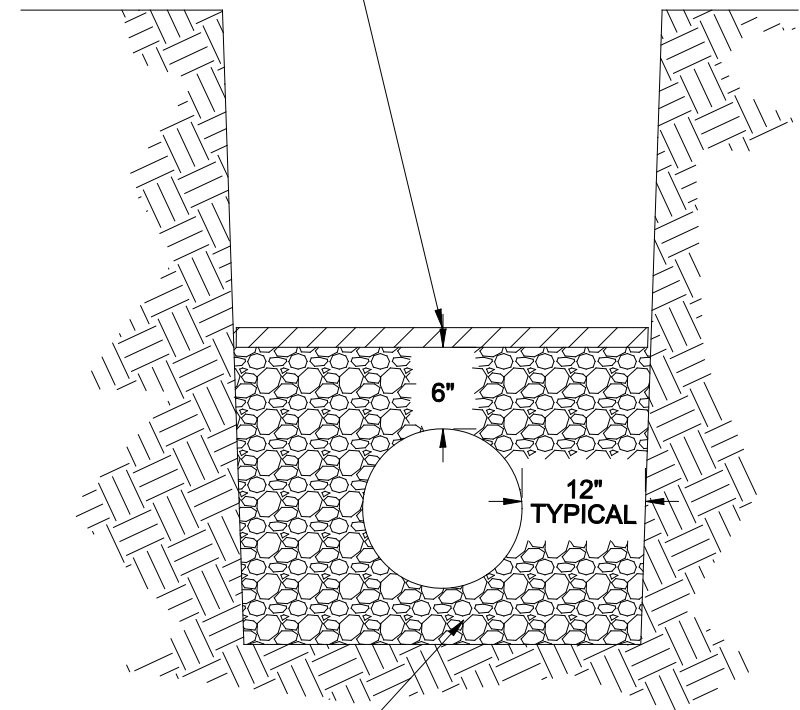

CA 7 OR CA 11
BEDDING/COVER

Title: PIPE INSULATION DETAIL		CITY OF NAPERVILLE STANDARD DETAIL	
Approved By:	DATE: 12/2005	REV:	Detail: WATER 13
	SCALE: NTS		

FILE NAME =	USER NAME = \$USER*	DESIGNED PJO	REVISED -
\$FILEL\$		DRAWN KES	REVISED -
	PLOT SCALE = \$SCALE*	CHECKED JCM	REVISED -
	PLOT DATE = \$DATE*	DATE 10/15/2012	REVISED -

STATE OF ILLINOIS
DEPARTMENT OF TRANSPORTATION

REMOVAL DETAILS	
SCALE:	SHEET NO. 1 OF 1 SHEETS STA. TO STA.

F.A.P. RTE.	SECTION	COUNTY	TOTAL SHEETS	SHEET NO.
338	(112 & 113) WRS-5	DUPAGE	963	244
CONTRACT NO. 60I31				
ILLINOIS FED. AID PROJECT				