



MATCH LINE SEE RAMP C  
PAVEMENT JOINTING SHEET

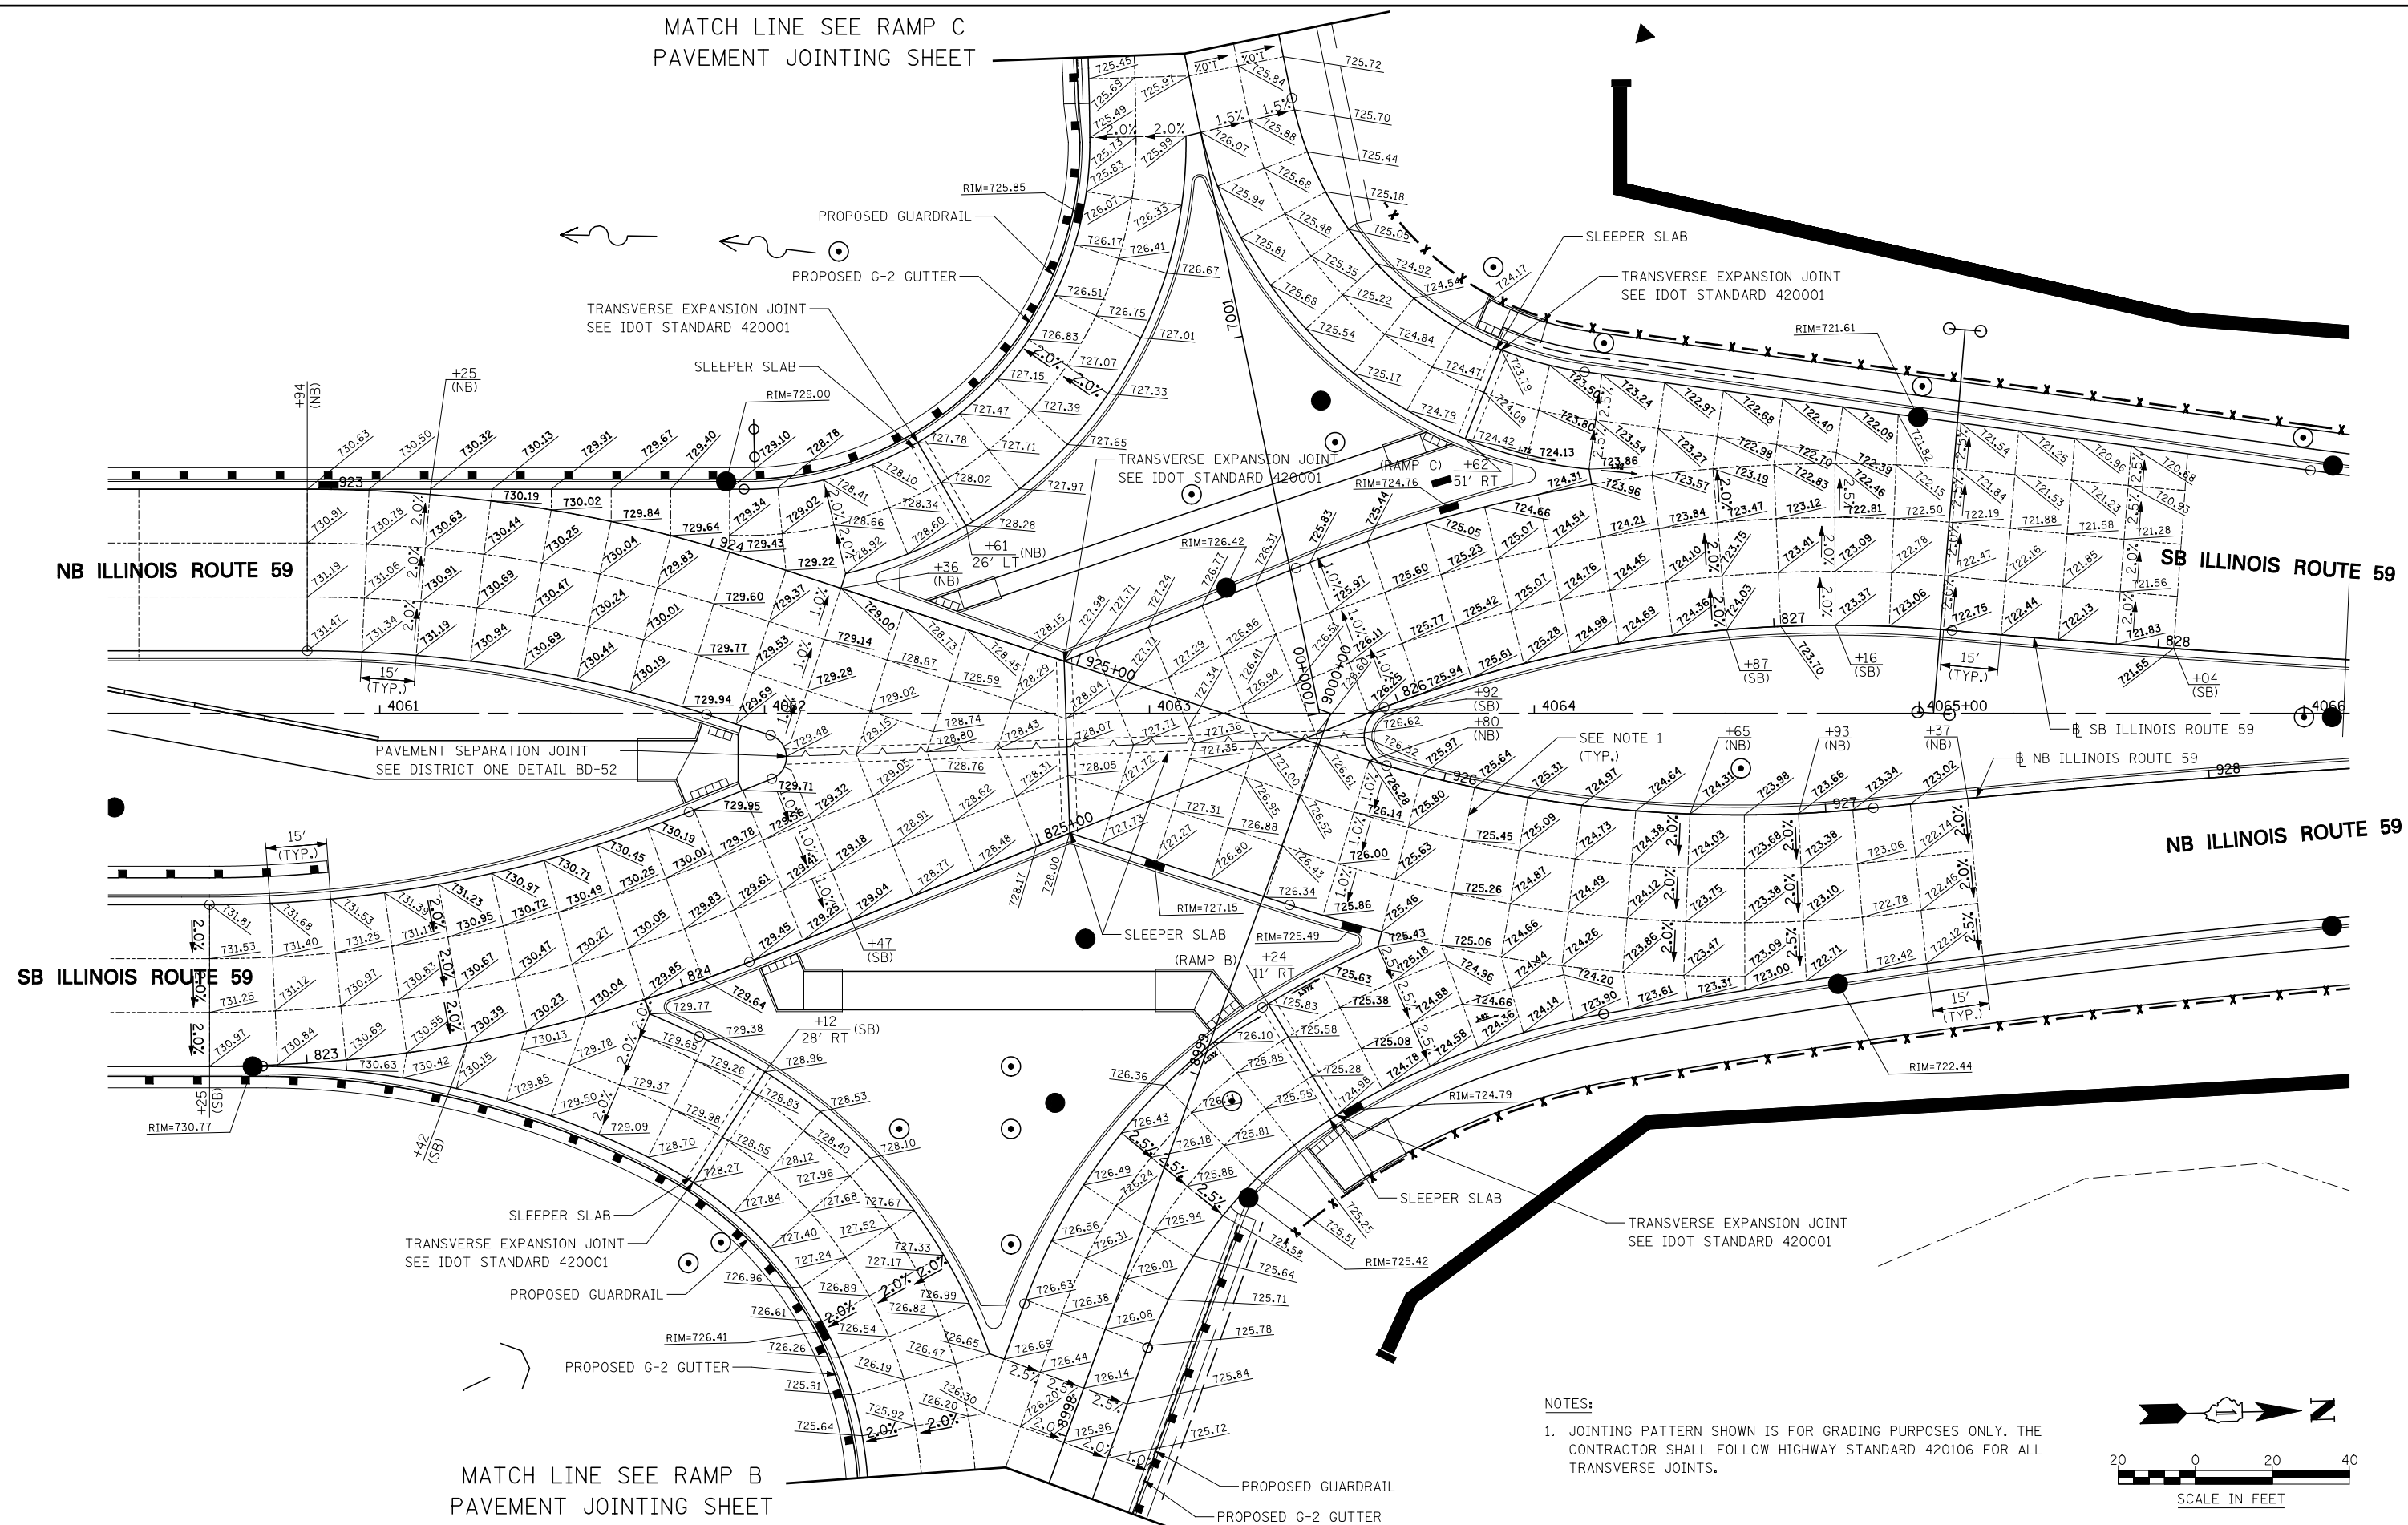

MATCH LINE SEE RAMP B  
PAVEMENT JOINTING SHEET

NOTES:  
1. JOINTING PATTERN SHOWN IS FOR GRADING PURPOSES ONLY. THE CONTRACTOR SHALL FOLLOW HIGHWAY STANDARD 420106 FOR ALL TRANSVERSE JOINTS.

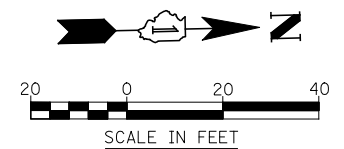

FILE NAME =	USER NAME = #USER#	DESIGNED <i>PJO</i>	REVISED -
#FILE#		DRAWN <i>KES</i>	REVISED -
		CHECKED <i>JCM</i>	REVISED -
		DATE <i>10/15/2012</i>	REVISED -

**STATE OF ILLINOIS  
DEPARTMENT OF TRANSPORTATION**

**PAVEMENT JOINTING AND ELEVATION PLAN - ILLINOIS ROUTE 59**  
SCALE: AS SHOWN SHEET NO. 2 OF 13 SHEETS STA. 4060+54 TO STA. 4065+66

F.A.P. RTE.	SECTION	COUNTY	TOTAL SHEETS	SHEET NO.
338	(112 & 113) WRS-5	DUPAGE	963	300
CONTRACT NO. 60131				
ILLINOIS FED. AID PROJECT				