


PLAN	SURVEYED	BY	DATE
	PLOTTED		
	CHECKED		
	ALIGNED		
	FILED		
NOTE BOOK NO.	CADD FILE NAME		

PROFILE	SURVEYED	BY	DATE
	PLOTTED		
	CHECKED		
	NOT AT THIS OFFICE		
NOTE BOOK NO.	NOT AT THIS OFFICE		

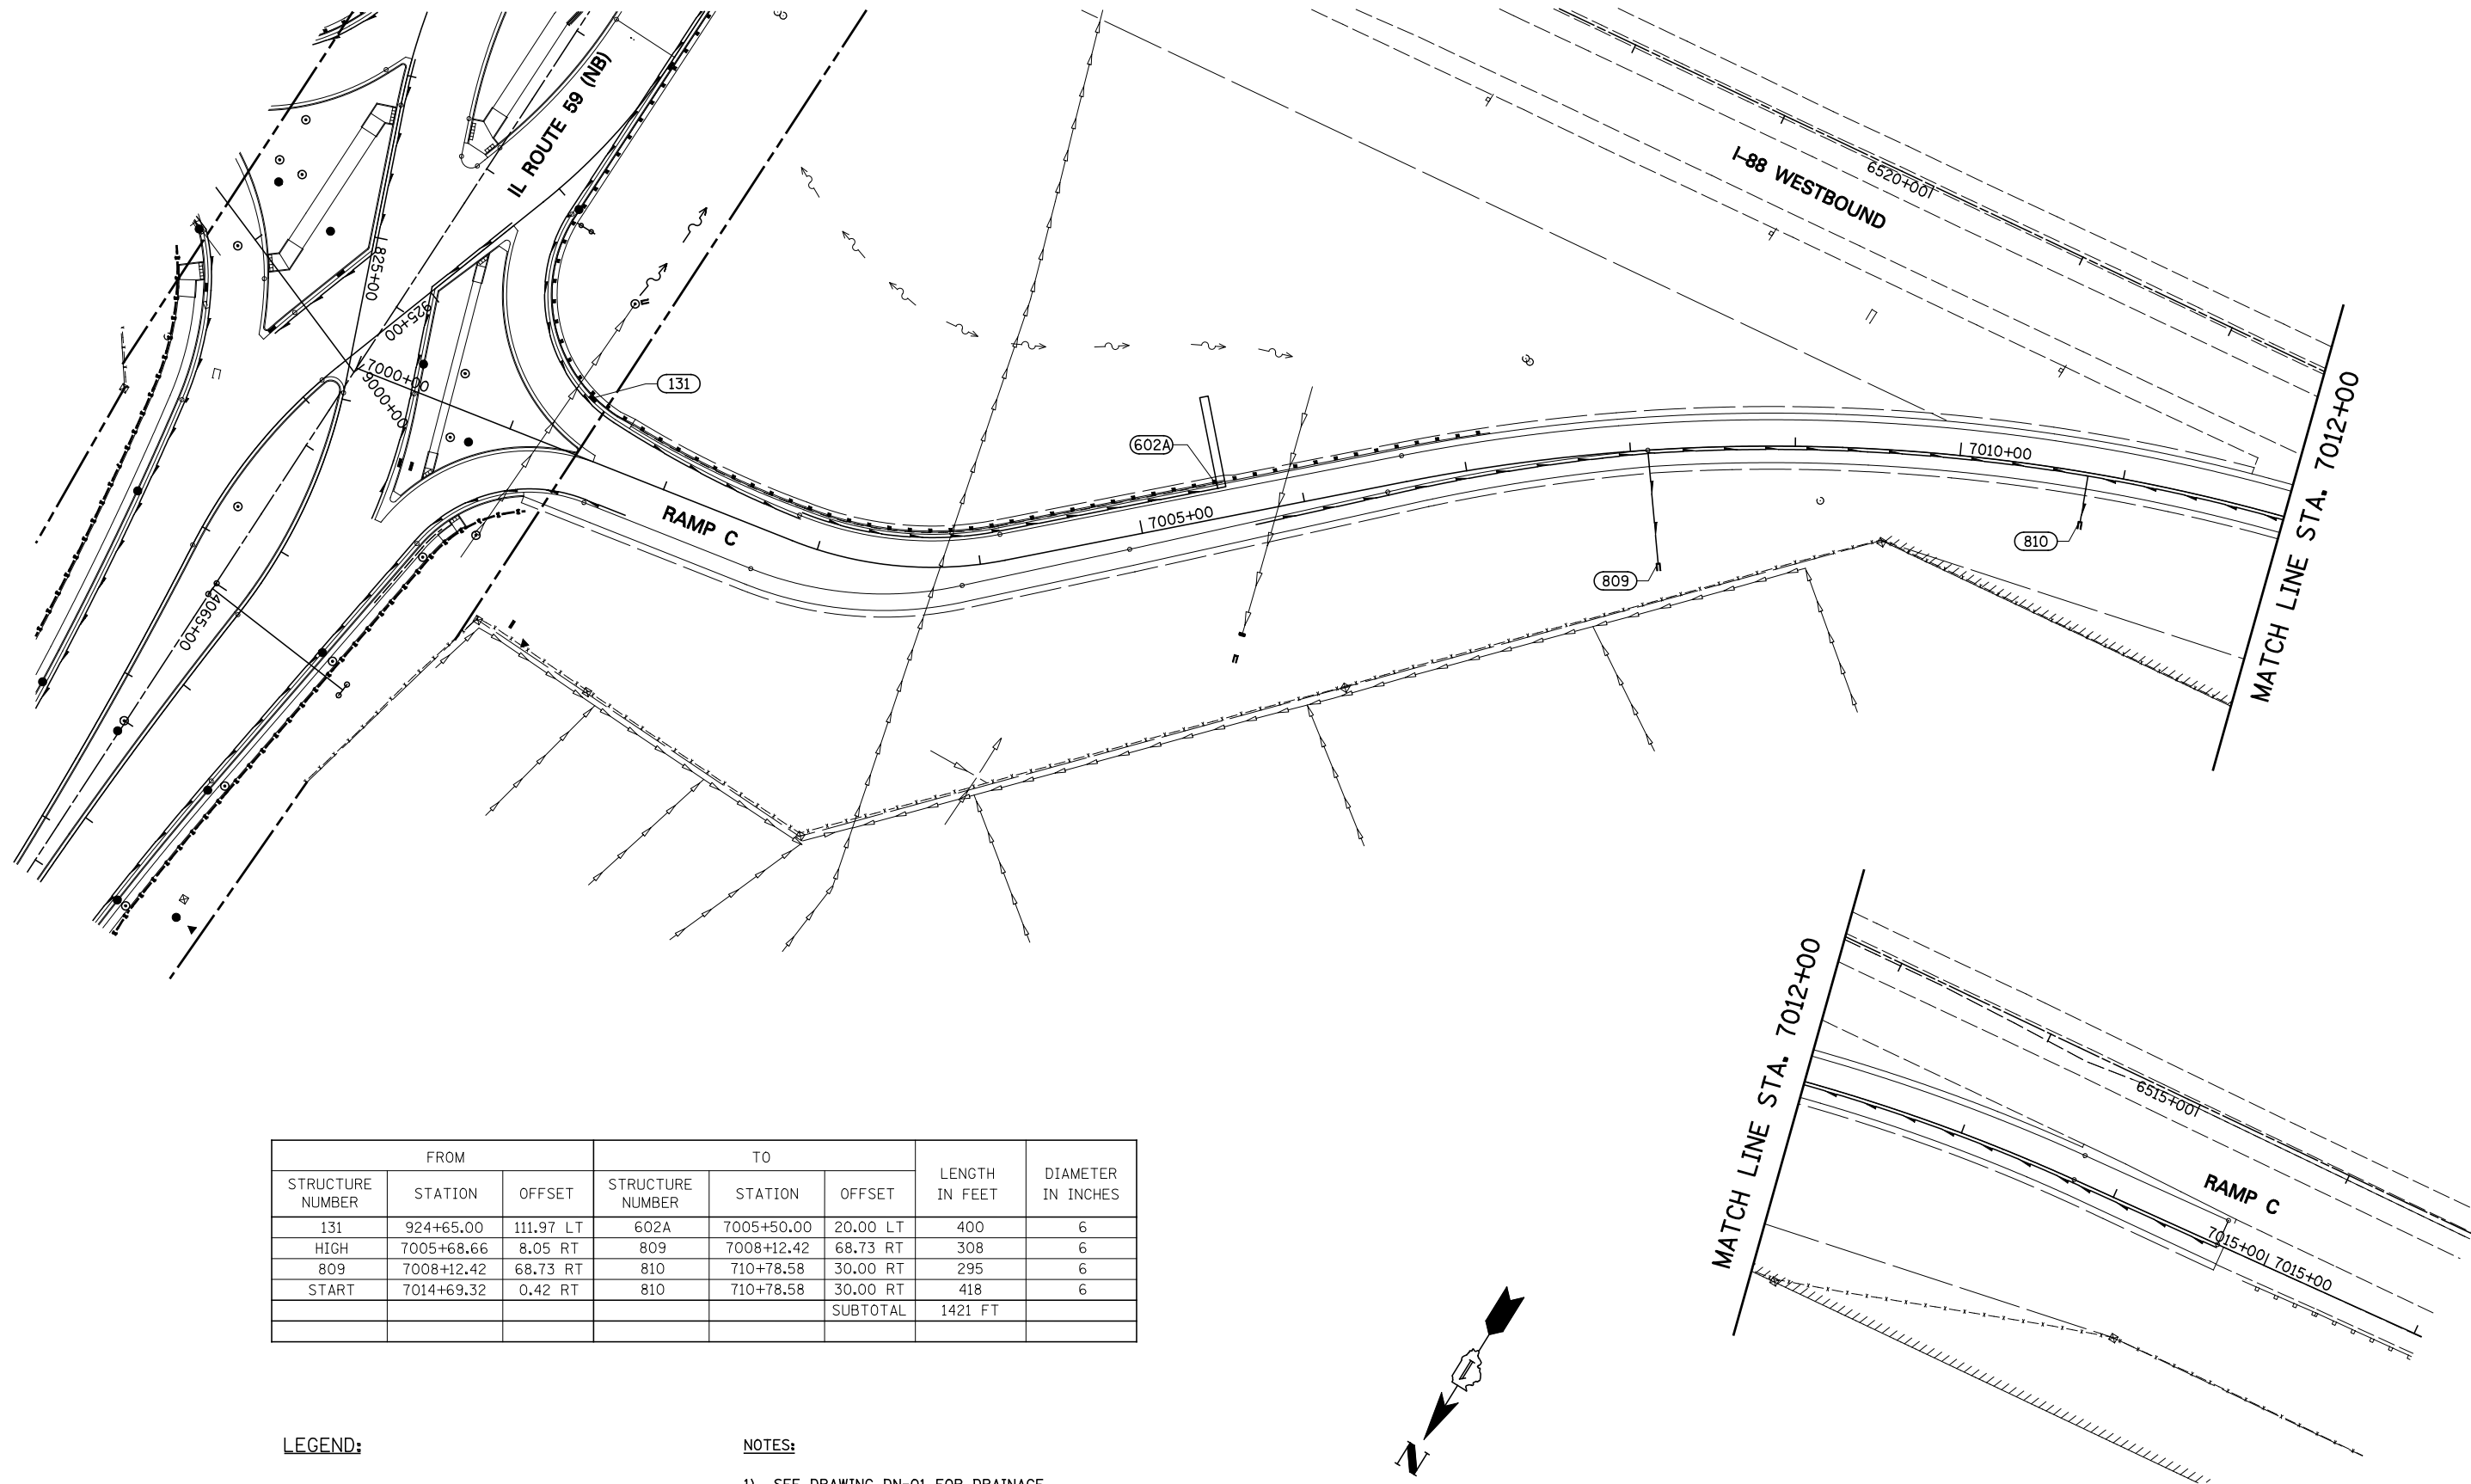

STRUCTURE NUMBER	FROM		TO			LENGTH IN FEET	DIAMETER IN INCHES
	STATION	OFFSET	STRUCTURE NUMBER	STATION	OFFSET		
131	924+65.00	111.97 LT	602A	7005+50.00	20.00 LT	400	6
HIGH	7005+68.66	8.05 RT	809	7008+12.42	68.73 RT	308	6
809	7008+12.42	68.73 RT	810	710+78.58	30.00 RT	295	6
START	7014+69.32	0.42 RT	810	710+78.58	30.00 RT	418	6
					SUBTOTAL	1421 FT	


LEGEND:



UNDERCUT AREA
SEE CROSS-SECTIONS FOR DETAILS

NOTES:

- 1) SEE DRAWING DN-01 FOR DRAINAGE LEGEND.
- 2) SEE DRAWING DP-15 FOR PROPOSED STORM SEWER.

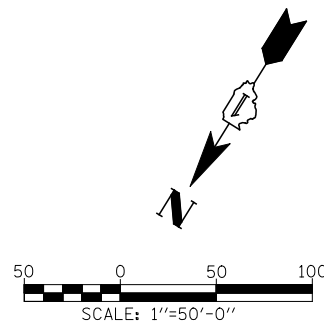

FILE NAME =
FILEL

USER NAME = *USER*

DESIGNED *JWM*
DRAWN *KES*

REVISED -
REVISED -

PLOT SCALE = *SCALE*

CHECKED *JRS*
DATE *10/15/2012*

REVISED -
REVISED -

**STATE OF ILLINOIS
DEPARTMENT OF TRANSPORTATION**

PIPE UNDERDRAINS AND UNDERCUT PLAN - RAMP C

SCALE: 1"=50' SHEET NO. 10 OF 11 SHEETS STA. 7000+00 TO STA. END

F.A.P. RTE.	SECTION	COUNTY	TOTAL SHEETS	SHEET NO.
338	(112 & 113) WRS-5	DUPAGE	963	359

DU-10 CONTRACT NO. 60131
FED. ROAD DIST. NO. ILLINOIS FED. AID PROJECT