

NOTES


1. TRAFFIC SIGN TO BE MOUNTED TO SIGNAL MAST ARM. SEE PROPOSED TRAFFIC SIGNAL PLANS.
2. THIS SIGNAL POLE CONTAINS PEDESTRIAN PUSH BUTTON(S). EACH PUSH BUTTON SHALL HAVE REGULATORY SIGN R10-3e-915 (LEGEND 10R/10L) INSTALLED ABOVE THE PUSH BUTTON. SEE PEDESTRIAN BUTTON SIGN MOUNT DETAIL ON REGULATORY SIGN LEGEND SHEET.
3. PAVEMENT MARKINGS AND RAISED REFLECTIVE PAVEMENT MARKERS SHALL BE PLACED IN ACCORDANCE WITH IDOT DISTRICT 1 DETAILS TC-11 AND TC-13.
4. SIGN LOCATIONS MAY VARY BASED ON FIELD CONDITIONS.
5. ALL POST-MOUNTED SIGNS SHALL BE MOUNTED ON TELESCOPING POLES IN ACCORDANCE WITH HIGHWAY STANDARD 728001 UNLESS OTHERWISE NOTED.

SIGN LEGEND

- 3 R3-2-36
- 4 R3-1-36
- 9 R10-6-2436
- 10R R10-3eR-915
- 10L R10-3eL-915
- 12R R6-1R-3612
- 12L R6-1L-3612
- 13 R4-7b-2430
- 15 R4-8b-2430
- 16 R5-1-36
- 17 R3-3-36
- 18 R10-11a-3648
- 23 R5-1a-4230
- 26 R3-8-5430
- 3 W11-2-36
- 5 W4-5-36
- 6 W4-5-36
- W16-7L-2412

SYMBOL LEGEND

- * INDICATES SIGN IS MOUNTED TO A TRAFFIC SIGNAL POLE (TYP.)
- 1 REGULATORY SIGN (R SERIES)
- 1 WARNING SIGN (W SERIES)
- 1 GUIDE SIGN (D/M SERIES)
- 1 SPECIAL/OTHER SIGNS

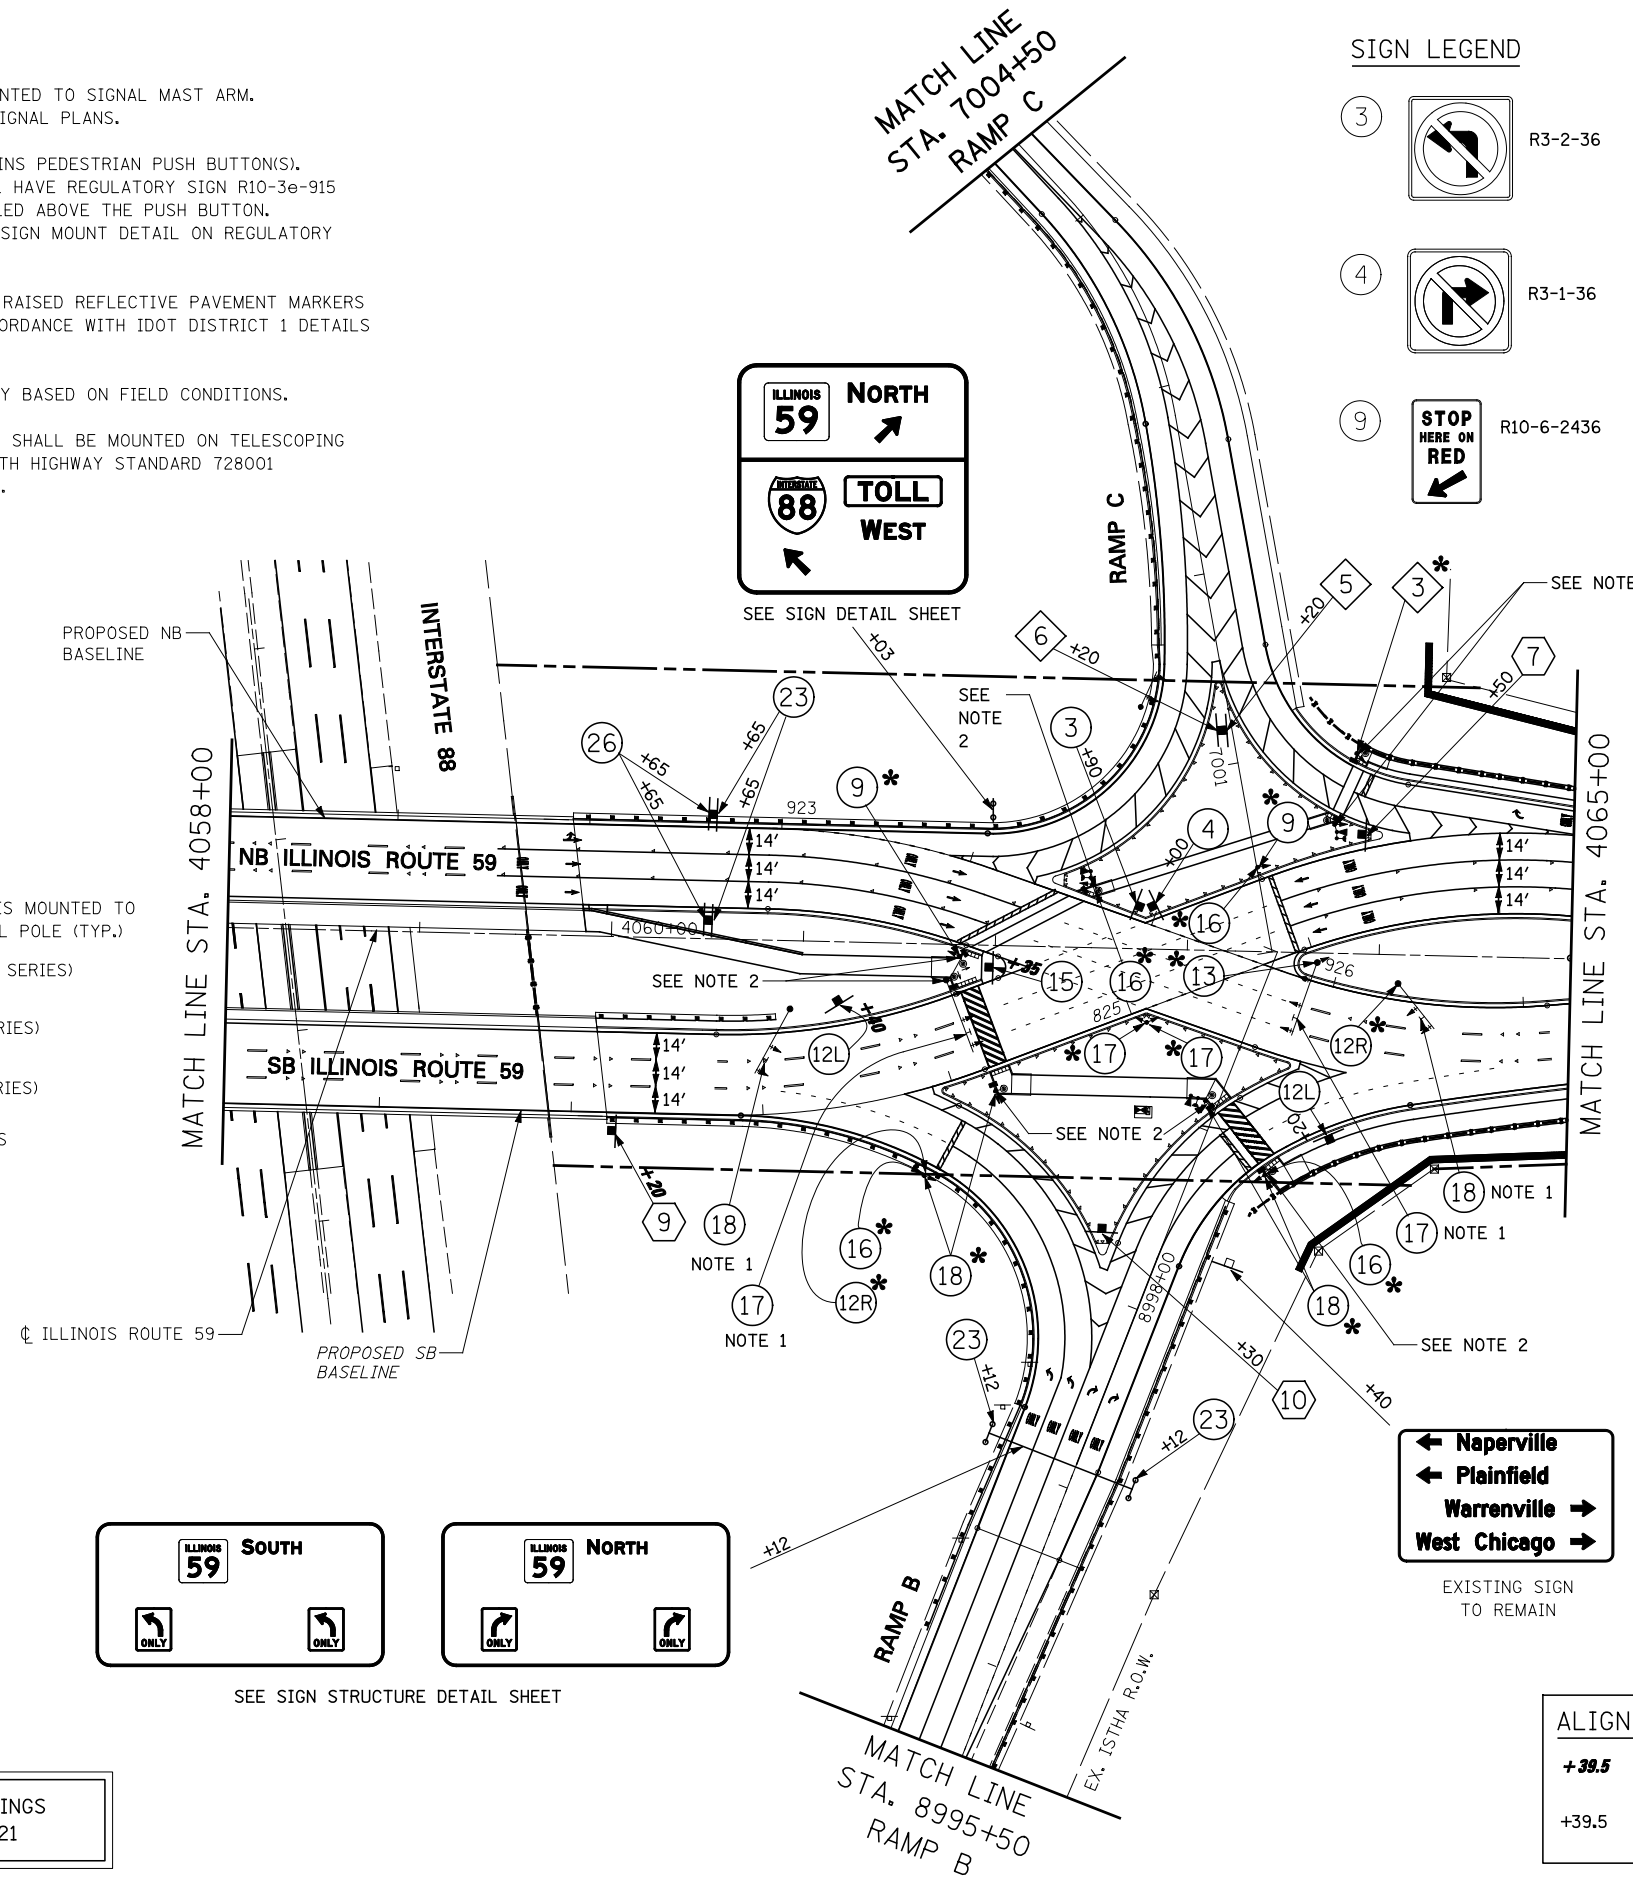

- M3-2-2412: TOLL TOLL SOUTH EAST WEST
- M3-3-2412: SOUTH EAST WEST
- M1-I100-24: ILLINOIS 59 ILLINOIS 88 ILLINOIS 88
- M6-2L-2115: SOUTH EAST WEST
- M4-15-2412: TOLL
- M3-2-2412: EAST
- M1-1-24: ILLINOIS 88
- M5-2L-2115: SOUTH
- M3-3-2412: SOUTH NORTH
- M1-I100-24: ILLINOIS 59 ILLINOIS 59
- M6-2L-2115: SOUTH NORTH

← Naperville
← Plainfield
Warrenville →
West Chicago →

EXISTING SIGN TO REMAIN

ILLINOIS 59 SOUTH

ILLINOIS 59 NORTH

SEE SIGN STRUCTURE DETAIL SHEET

ALIGNMENT LEGEND

- +39.5 INDICATES STATION MEASURED FROM SB BASELINE
- +39.5 INDICATES STATION MEASURED FROM NB BASELINE

SCALE IN FEET

0 50' 100' 150' 200'

FOR PAVEMENT MARKINGS
SEE SHEET 2 OF 21

FILE NAME = #FILE#	USER NAME = #USER#	DESIGNED <i>PJO</i>	REVISED -	STATE OF ILLINOIS DEPARTMENT OF TRANSPORTATION	PAVEMENT MARKING AND SIGNING ILLINOIS ROUTE 59			F.A.P. RTE.	SECTION	COUNTY	TOTAL SHEETS	SHEET NO.
		DRAWN <i>KES</i>	REVISED -		SCALE:	SHEET NO. 4 OF 18 SHEETS	STA. 4058+00 TO STA. 4065+00	338	(112 & 113) WRS-5	DUPAGE	963	382
		CHECKED <i>JCM</i>	REVISED -		CONTRACT NO. 60131							
		DATE <i>10/15/2012</i>	REVISED -		ILLINOIS FED. AID PROJECT							