




**ELEVATION**  
(Looking North)  
NORTH ABUTMENT SHOWN  
SOUTH ABUTMENT OPPOSITE HAND

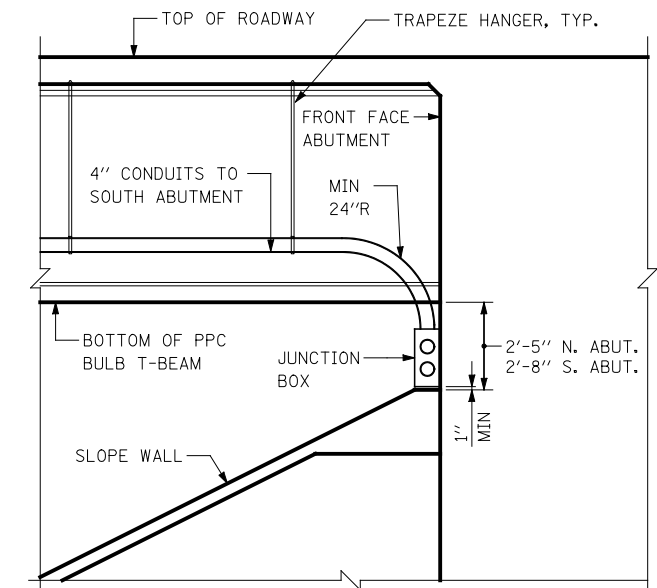

**ELEVATION**  
(Looking West)  
NORTH ABUTMENT SHOWN  
SOUTH ABUTMENT OPPOSITE HAND

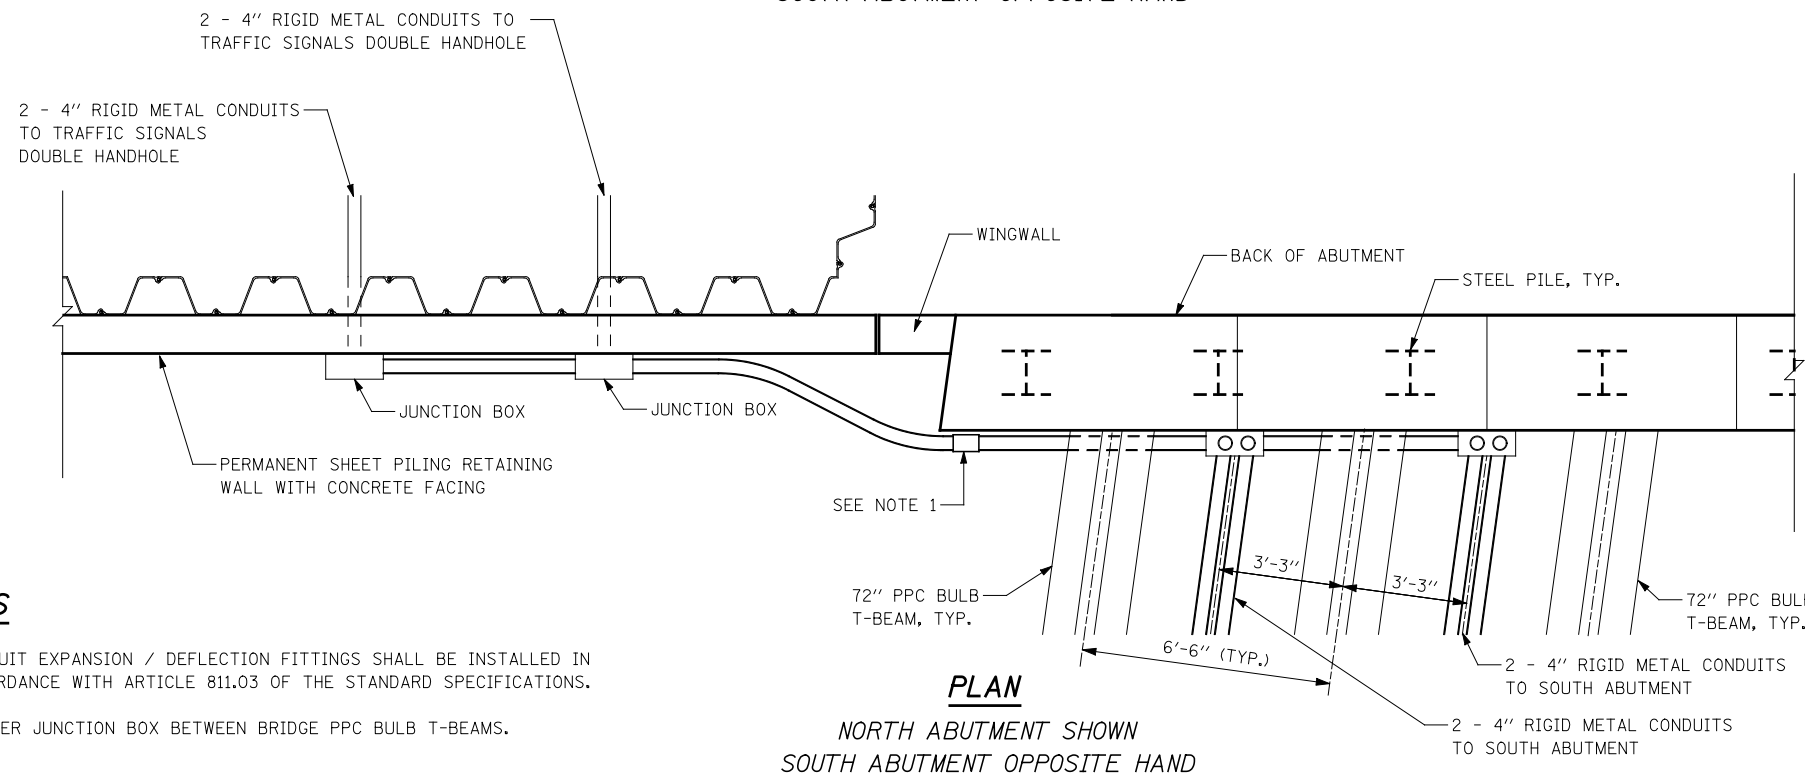

**PLAN**  
NORTH ABUTMENT SHOWN  
SOUTH ABUTMENT OPPOSITE HAND

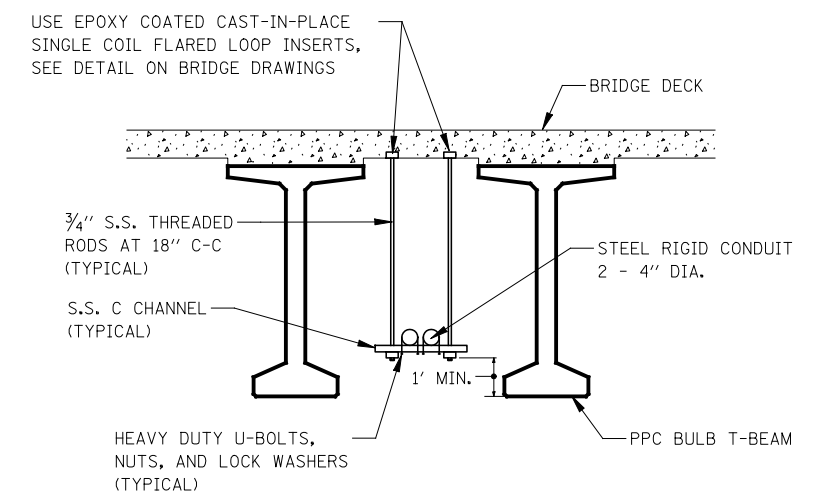

**TYPICAL CONDUIT SUPPORT**  
ATTACHED TO BRIDGE DECK DETAIL  
NOT TO SCALE

**NOTES**

1. CONDUIT EXPANSION / DEFLECTION FITTINGS SHALL BE INSTALLED IN ACCORDANCE WITH ARTICLE 811.03 OF THE STANDARD SPECIFICATIONS.
2. CENTER JUNCTION BOX BETWEEN BRIDGE PPC BULB T-BEAMS.

FILE NAME = #FILEL#	USER NAME = #USER#	DESIGNED <i>MJM</i>	REVISED -	<b>STATE OF ILLINOIS DEPARTMENT OF TRANSPORTATION</b>	<b>TRAFFIC SIGNALS CONDUIT ATTACHMENT TO STRUCTURE DETAIL</b>		F.A.P. RTE.	SECTION	COUNTY	TOTAL SHEETS	SHEET NO.	
		DRAWN <i>KES</i>	REVISED -				338	(112 & 113) WRS-5	DUPAGE	963	456	
		CHECKED <i>JCM</i>	REVISED -		SCALE: NONE		SHEET NO. 41 OF 53 SHEETS	STA.	TO STA.	CONTRACT NO. 60I31		
		DATE <i>10/15/2012</i>	REVISED -		SCALE: NONE		SHEET NO. 41 OF 53 SHEETS	STA.	TO STA.	ILLINOIS FED. AID PROJECT		