


DATE	
BY	
FINISHED SURVEY	
PLOTTED TEMPLATE	
NOTE BOOK	
AREAS CHECKED	
NO.	

DATE	
BY	
ORIGINAL SURVEY	
PLOTTED TEMPLATE	
NOTE BOOK	
AREAS CHECKED	
NO.	

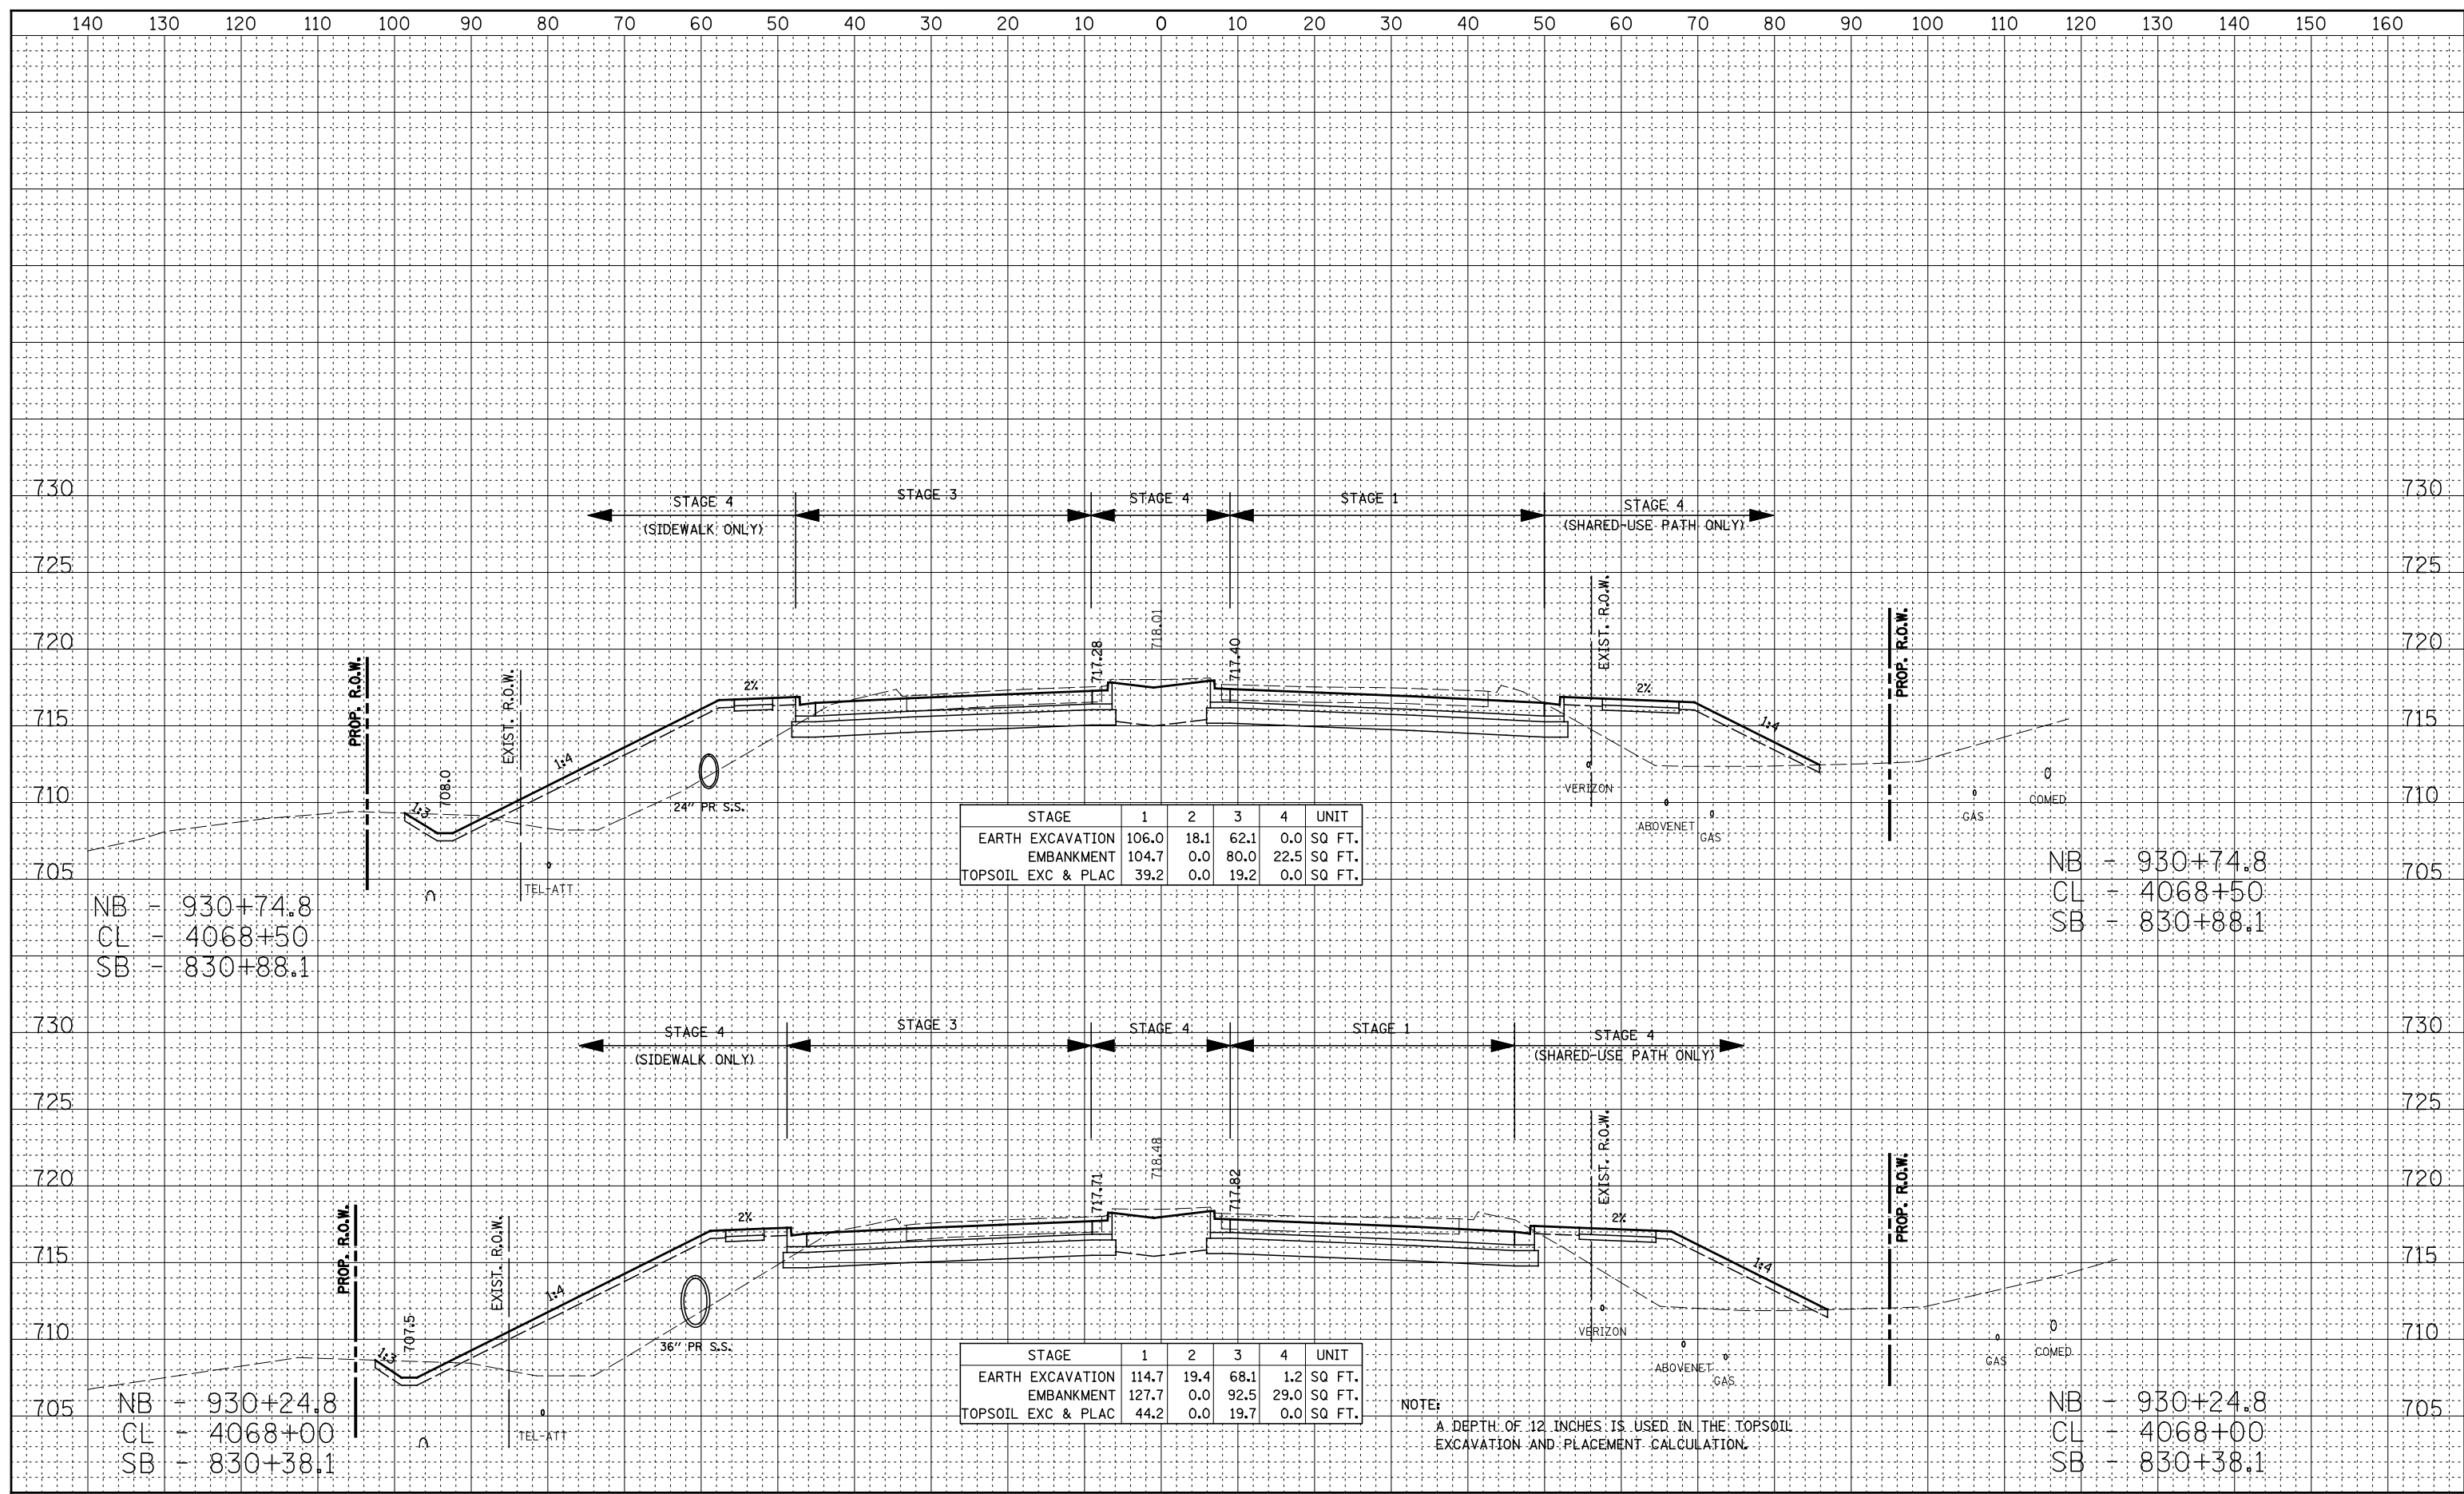

NB - 930+74.8
 CL - 4068+50
 SB - 830+88.1

NB - 930+74.8
 CL - 4068+50
 SB - 830+88.1

NB - 930+24.8
 CL - 4068+00
 SB - 830+38.1

NB - 930+24.8
 CL - 4068+00
 SB - 830+38.1

NOTE:
 A DEPTH OF 12 INCHES IS USED IN THE TOPSOIL EXCAVATION AND PLACEMENT CALCULATION.