


FINAL SURVEY NO.	SURVEYED PLOTTED TEMPLATE AREAS CHECKED	BY	DATE

ORIGINAL SURVEY NO.	SURVEYED PLOTTED TEMPLATE AREAS CHECKED	BY	DATE

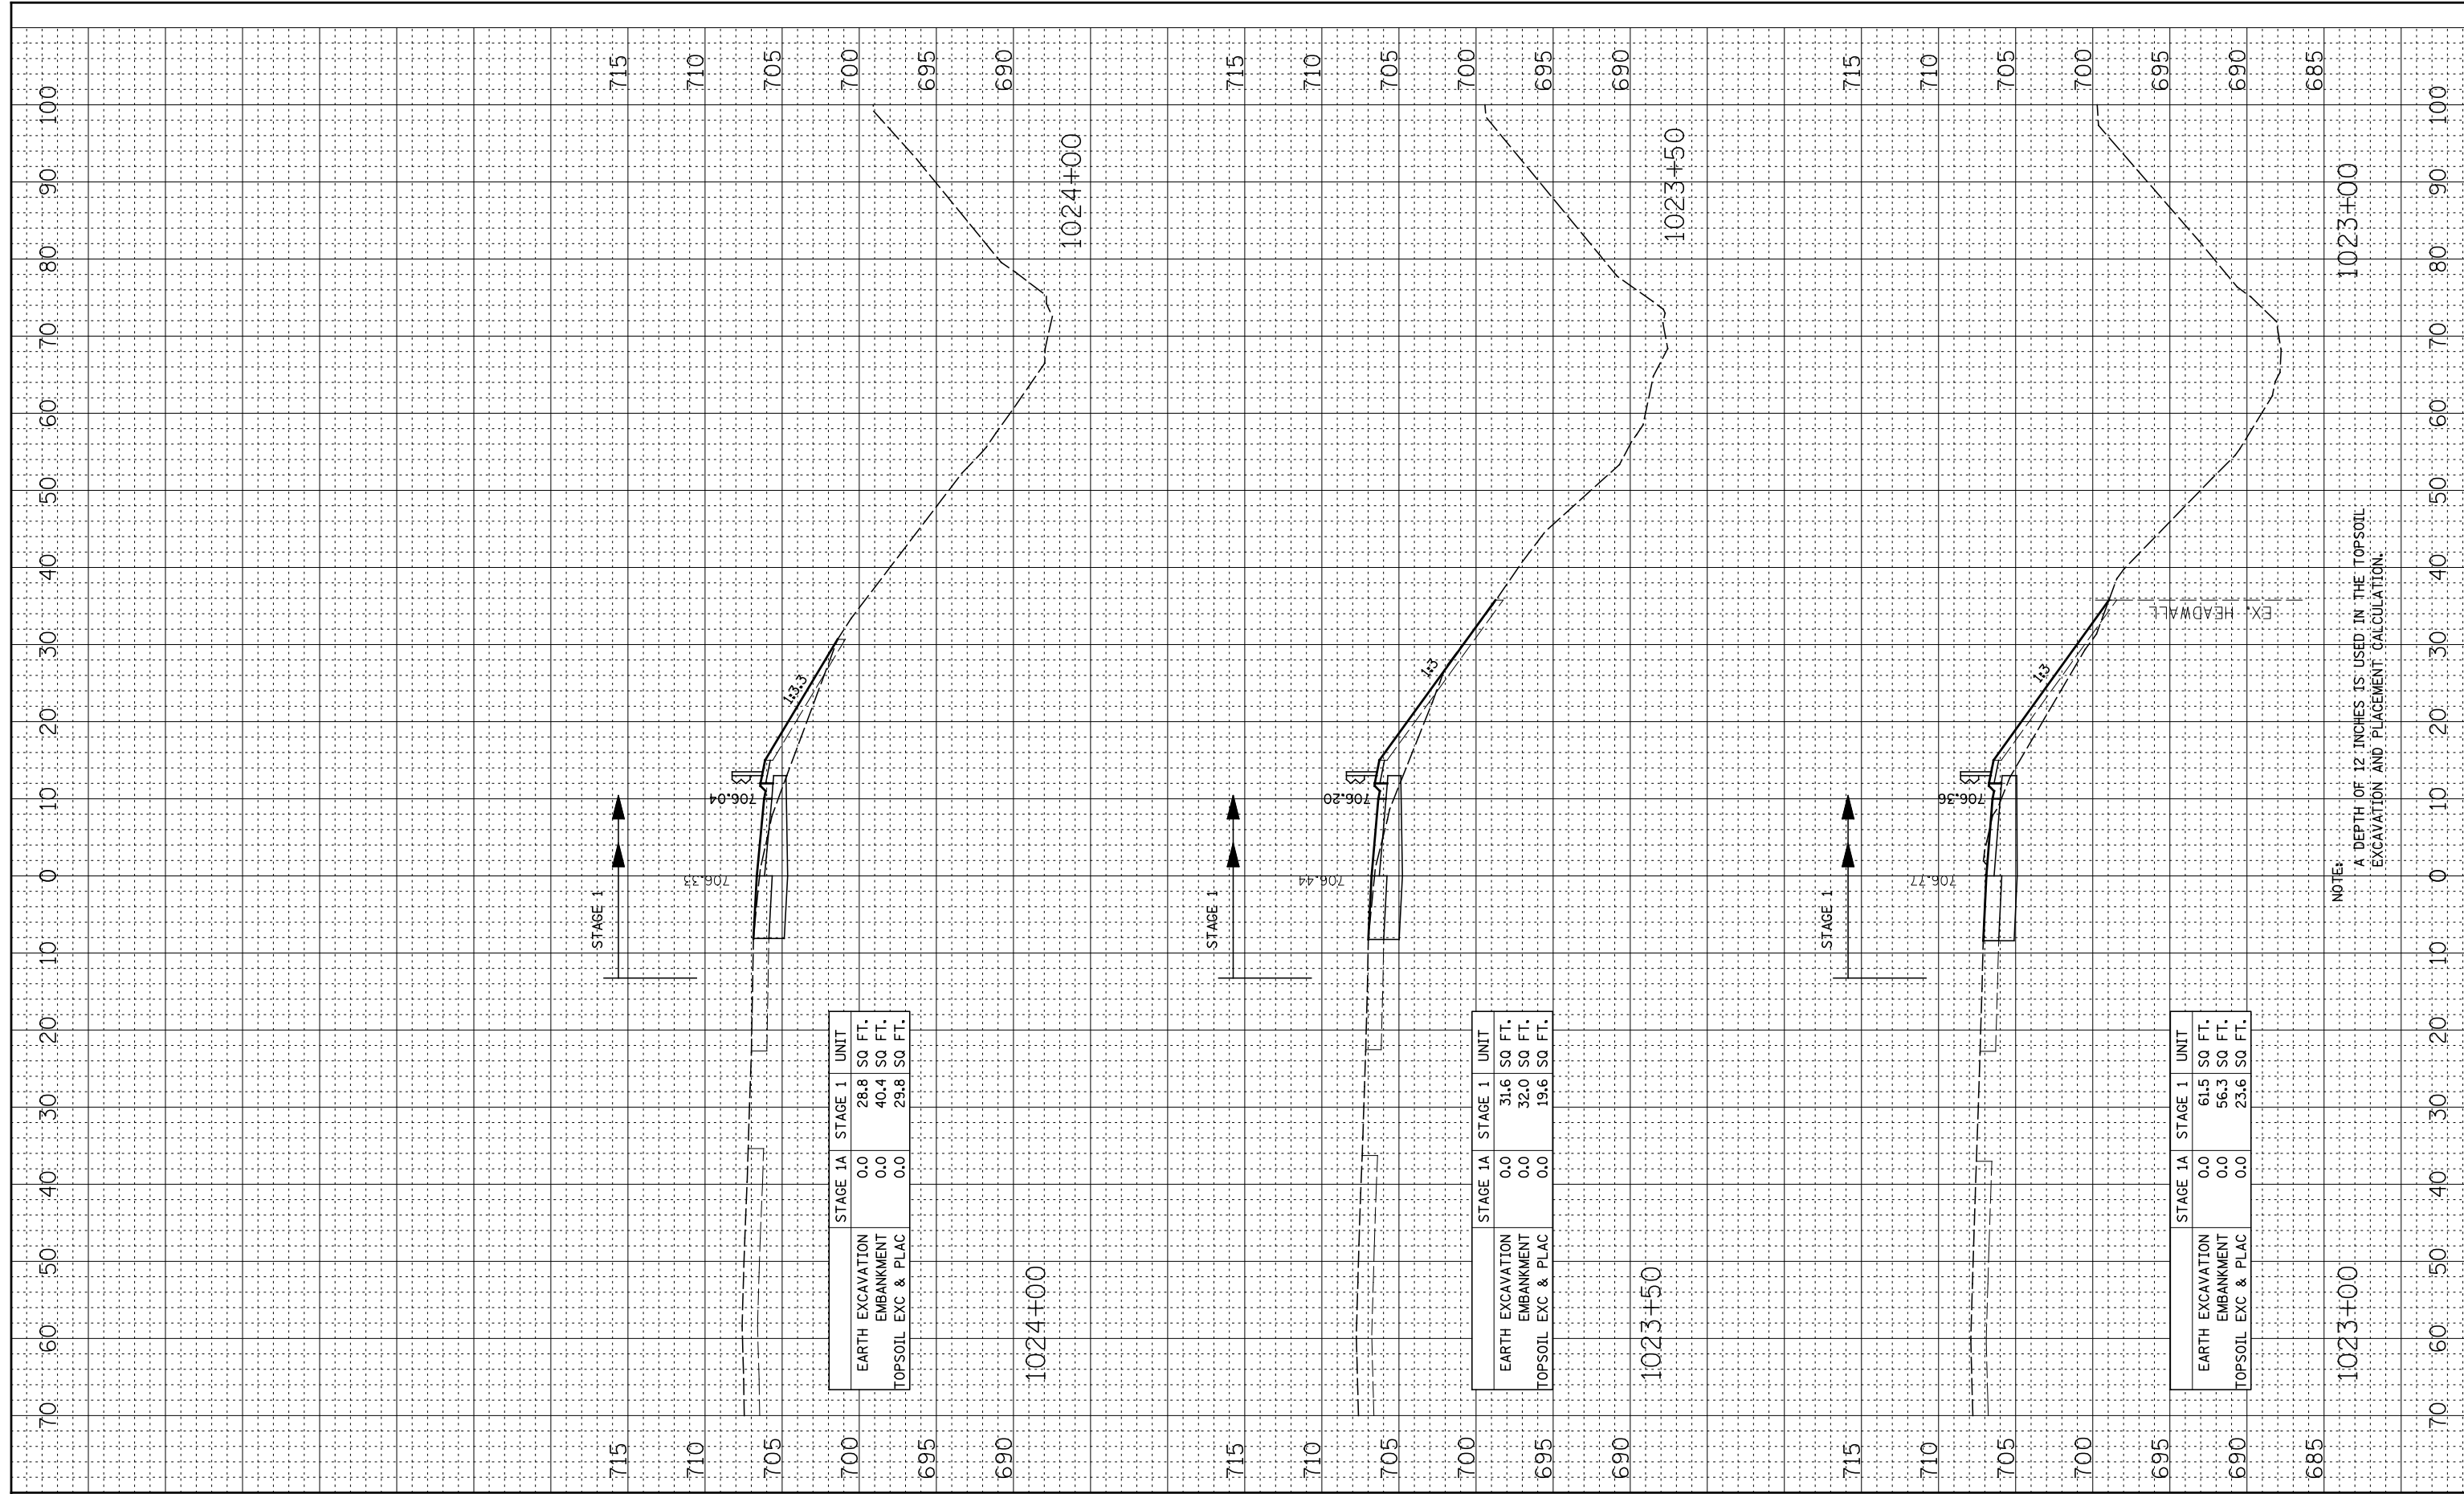

NOTES:  
A DEPTH OF 12 INCHES IS USED IN THE TOPSOIL EXCAVATION AND PLACEMENT CALCULATION.

FILE NAME =	USER NAME = #USER#	DESIGNED - RTA	REVISED -
#FILE#		DRAWN - KES	REVISED -
		CHECKED - PJO	REVISED -
		DATE - 10/15/2012	REVISED -

**STATE OF ILLINOIS  
DEPARTMENT OF TRANSPORTATION**

**CROSS SECTIONS  
RAMP A - STAGE 1 THRU 4**

SCALE: SHEET NO. 13 OF 23 SHEETS STA. 1023+00 TO STA. 1024+00

F.A.P. RTE.	SECTION	COUNTY	TOTAL SHEETS	SHEET NO.
338	(112 & 113) WRS-5	DUPAGE	963	821
CONTRACT NO. 60131				
FED. ROAD DIST. NO.	ILLINOIS	FED. AID PROJECT		