


FINAL SURVEY	SURVEYED	BY	DATE
NOTE BOOK	PLOTTED		
NO.	TEMPLATE		
	AREAS CHECKED		

ORIGINAL SURVEY	SURVEYED	BY	DATE
NOTE BOOK	PLOTTED		
NO.	TEMPLATE		
	AREAS CHECKED		

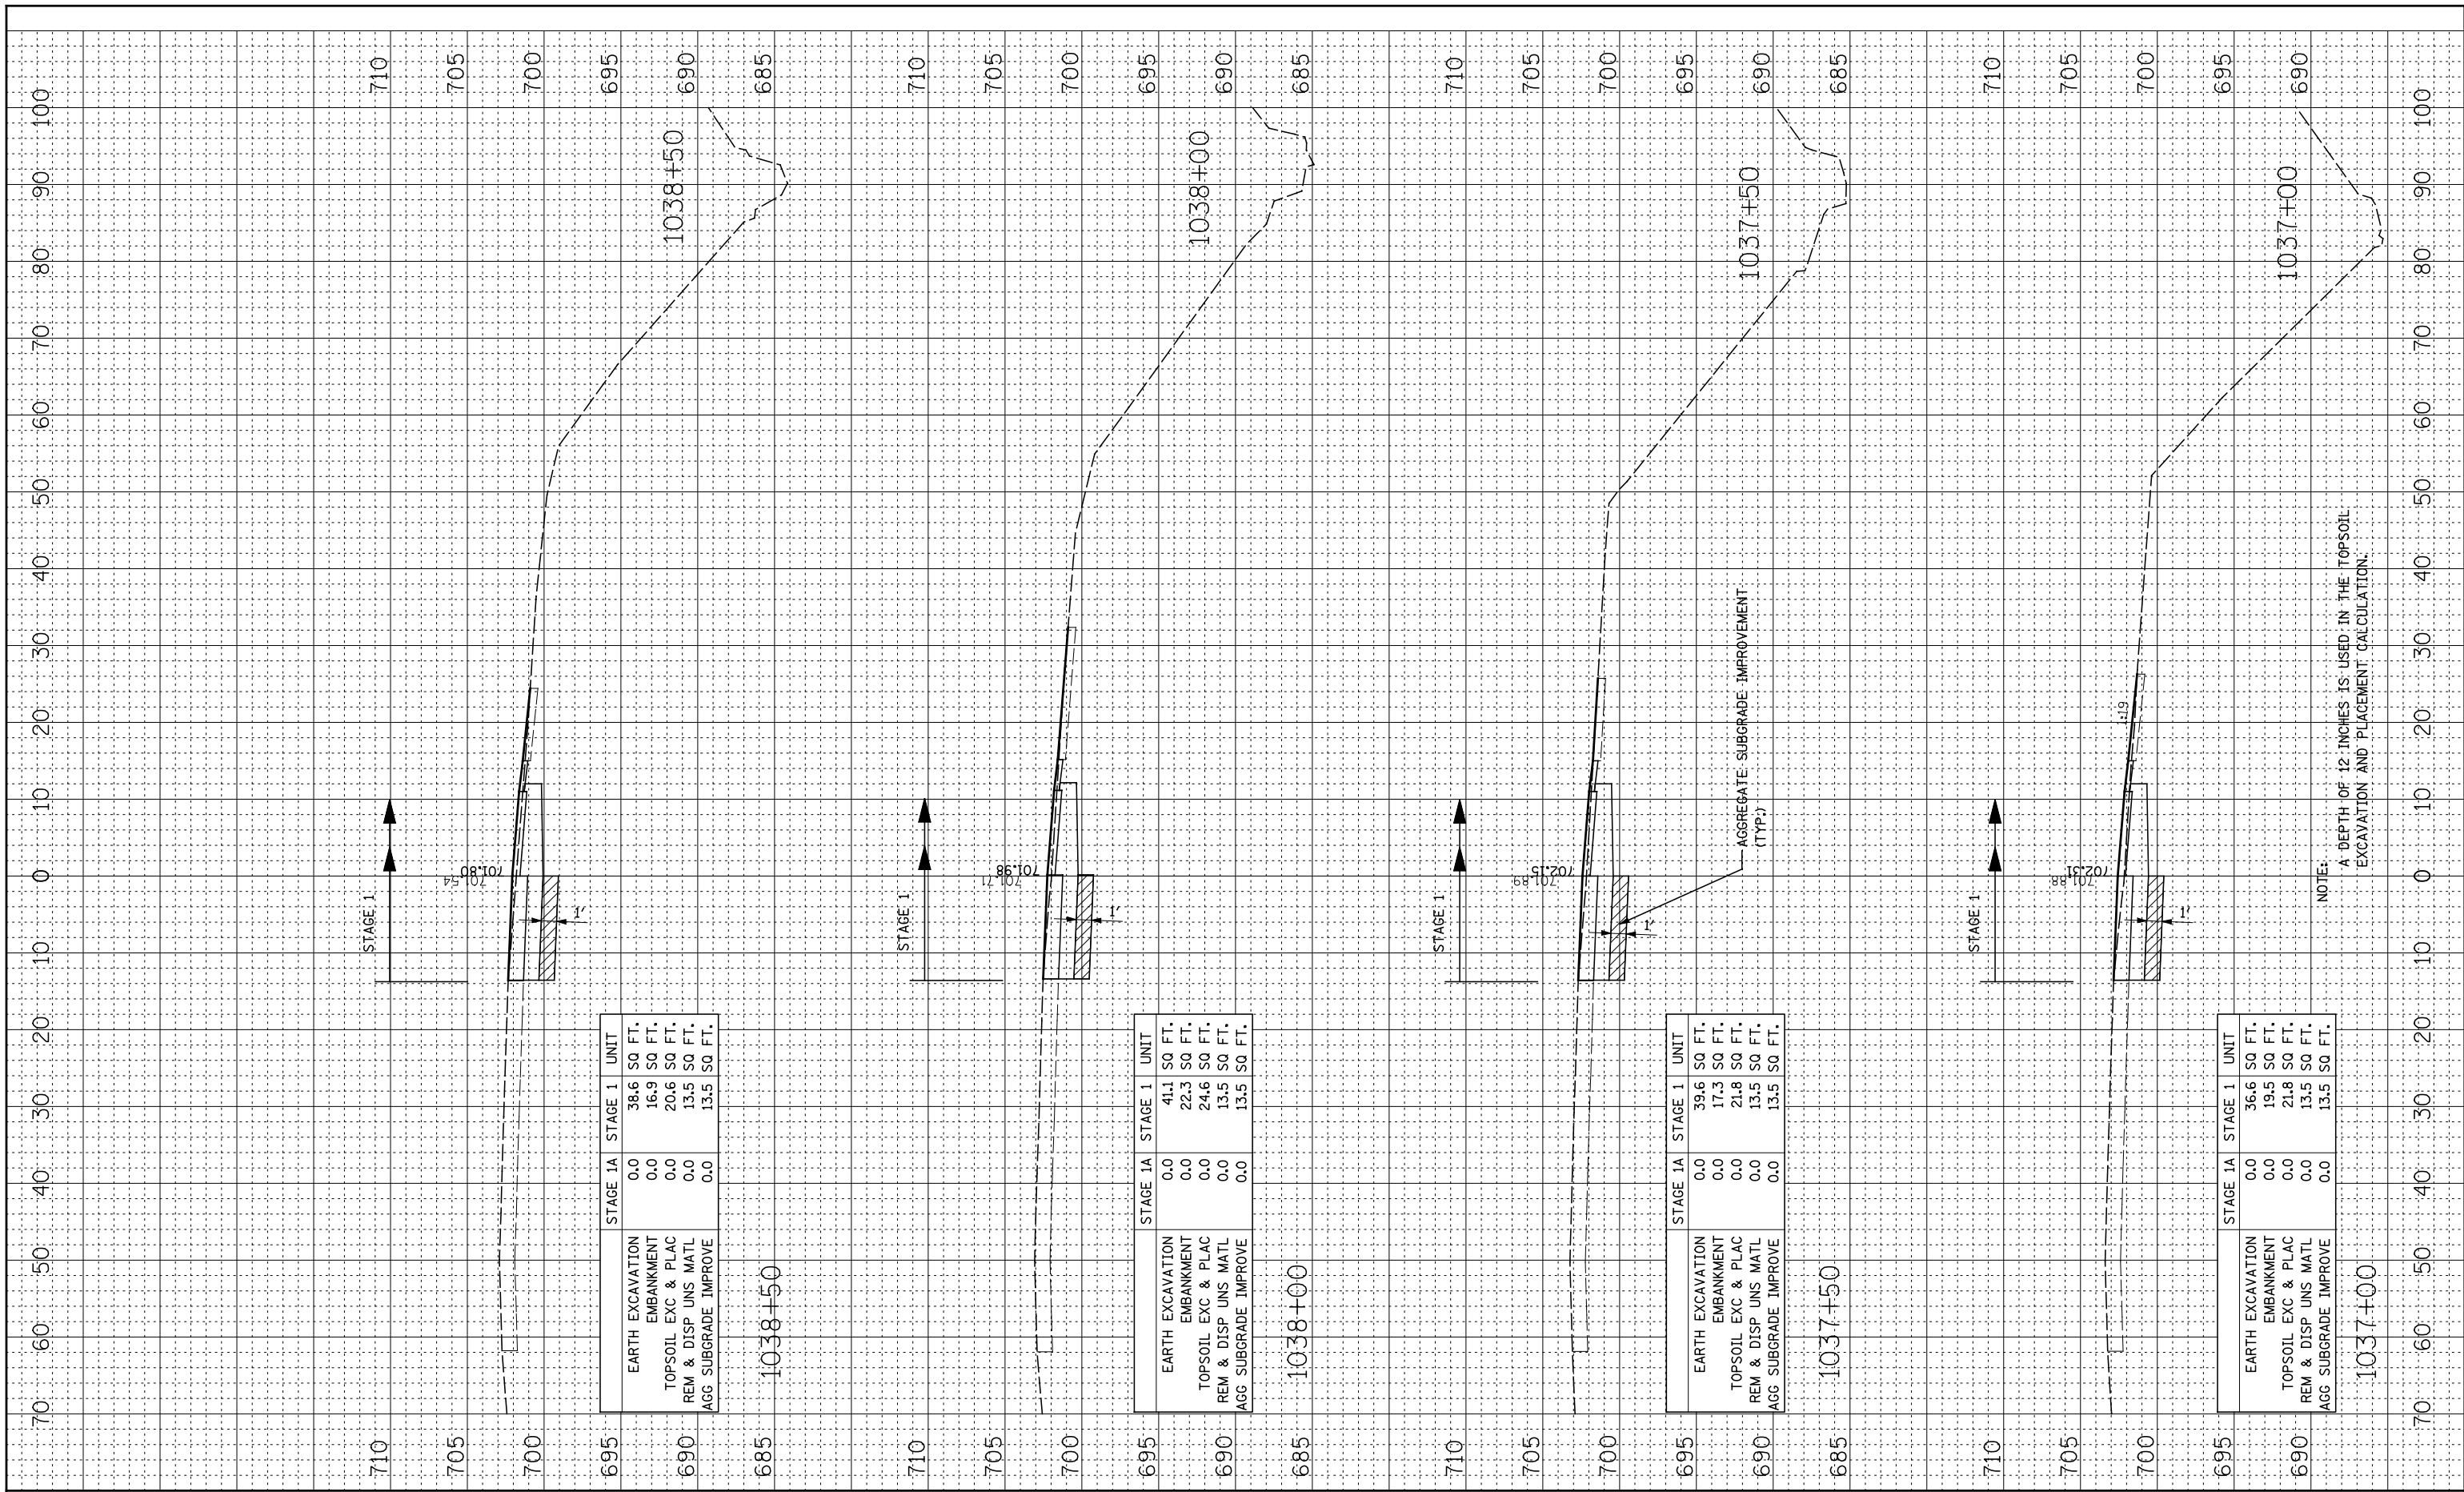

	STAGE 1A	STAGE 1	UNIT
EARTH EXCAVATION	0.0	38.6	SQ FT.
EMBANKMENT	0.0	16.9	SQ FT.
TOPSOIL EXC & PLAC	0.0	20.6	SQ FT.
REM & DISP UNS MATL	0.0	13.5	SQ FT.
AGG SUBGRADE IMPROVE	0.0	13.5	SQ FT.

	STAGE 1A	STAGE 1	UNIT
EARTH EXCAVATION	0.0	41.1	SQ FT.
EMBANKMENT	0.0	22.3	SQ FT.
TOPSOIL EXC & PLAC	0.0	24.6	SQ FT.
REM & DISP UNS MATL	0.0	13.5	SQ FT.
AGG SUBGRADE IMPROVE	0.0	13.5	SQ FT.

	STAGE 1A	STAGE 1	UNIT
EARTH EXCAVATION	0.0	39.6	SQ FT.
EMBANKMENT	0.0	17.3	SQ FT.
TOPSOIL EXC & PLAC	0.0	21.8	SQ FT.
REM & DISP UNS MATL	0.0	13.5	SQ FT.
AGG SUBGRADE IMPROVE	0.0	13.5	SQ FT.

	STAGE 1A	STAGE 1	UNIT
EARTH EXCAVATION	0.0	36.6	SQ FT.
EMBANKMENT	0.0	19.5	SQ FT.
TOPSOIL EXC & PLAC	0.0	21.8	SQ FT.
REM & DISP UNS MATL	0.0	13.5	SQ FT.
AGG SUBGRADE IMPROVE	0.0	13.5	SQ FT.

NOTE:  
A DEPTH OF 12 INCHES IS USED IN THE TOPSOIL EXCAVATION AND PLACEMENT CALCULATION.

FILE NAME =	USER NAME = #USER#	DESIGNED - RTA	REVISED -
#FILE#		DRAWN - KES	REVISED -
		CHECKED - PJO	REVISED -
		DATE - 10/15/2012	REVISED -

**STATE OF ILLINOIS  
DEPARTMENT OF TRANSPORTATION**

<b>CROSS SECTIONS RAMP A - STAGE 1 THRU 4</b>			
SCALE:	SHEET NO. 21 OF 23 SHEETS	STA. 1037+00	TO STA. 1038+50

F.A.P. RTE.	SECTION	COUNTY	TOTAL SHEETS	SHEET NO.
338	(112 & 113) WRS-5	DUPAGE	963	829
CONTRACT NO. 60131				
FED. ROAD DIST. NO.	ILLINOIS	FED. AID PROJECT		