


BY	DATE
ORIGINAL SURVEY	SURVEYED
NO.	PLOTTED
	TEMPLATE
	AREAS CHECKED

BY	DATE
ORIGINAL SURVEY	SURVEYED
NO.	PLOTTED
	TEMPLATE
	AREAS CHECKED

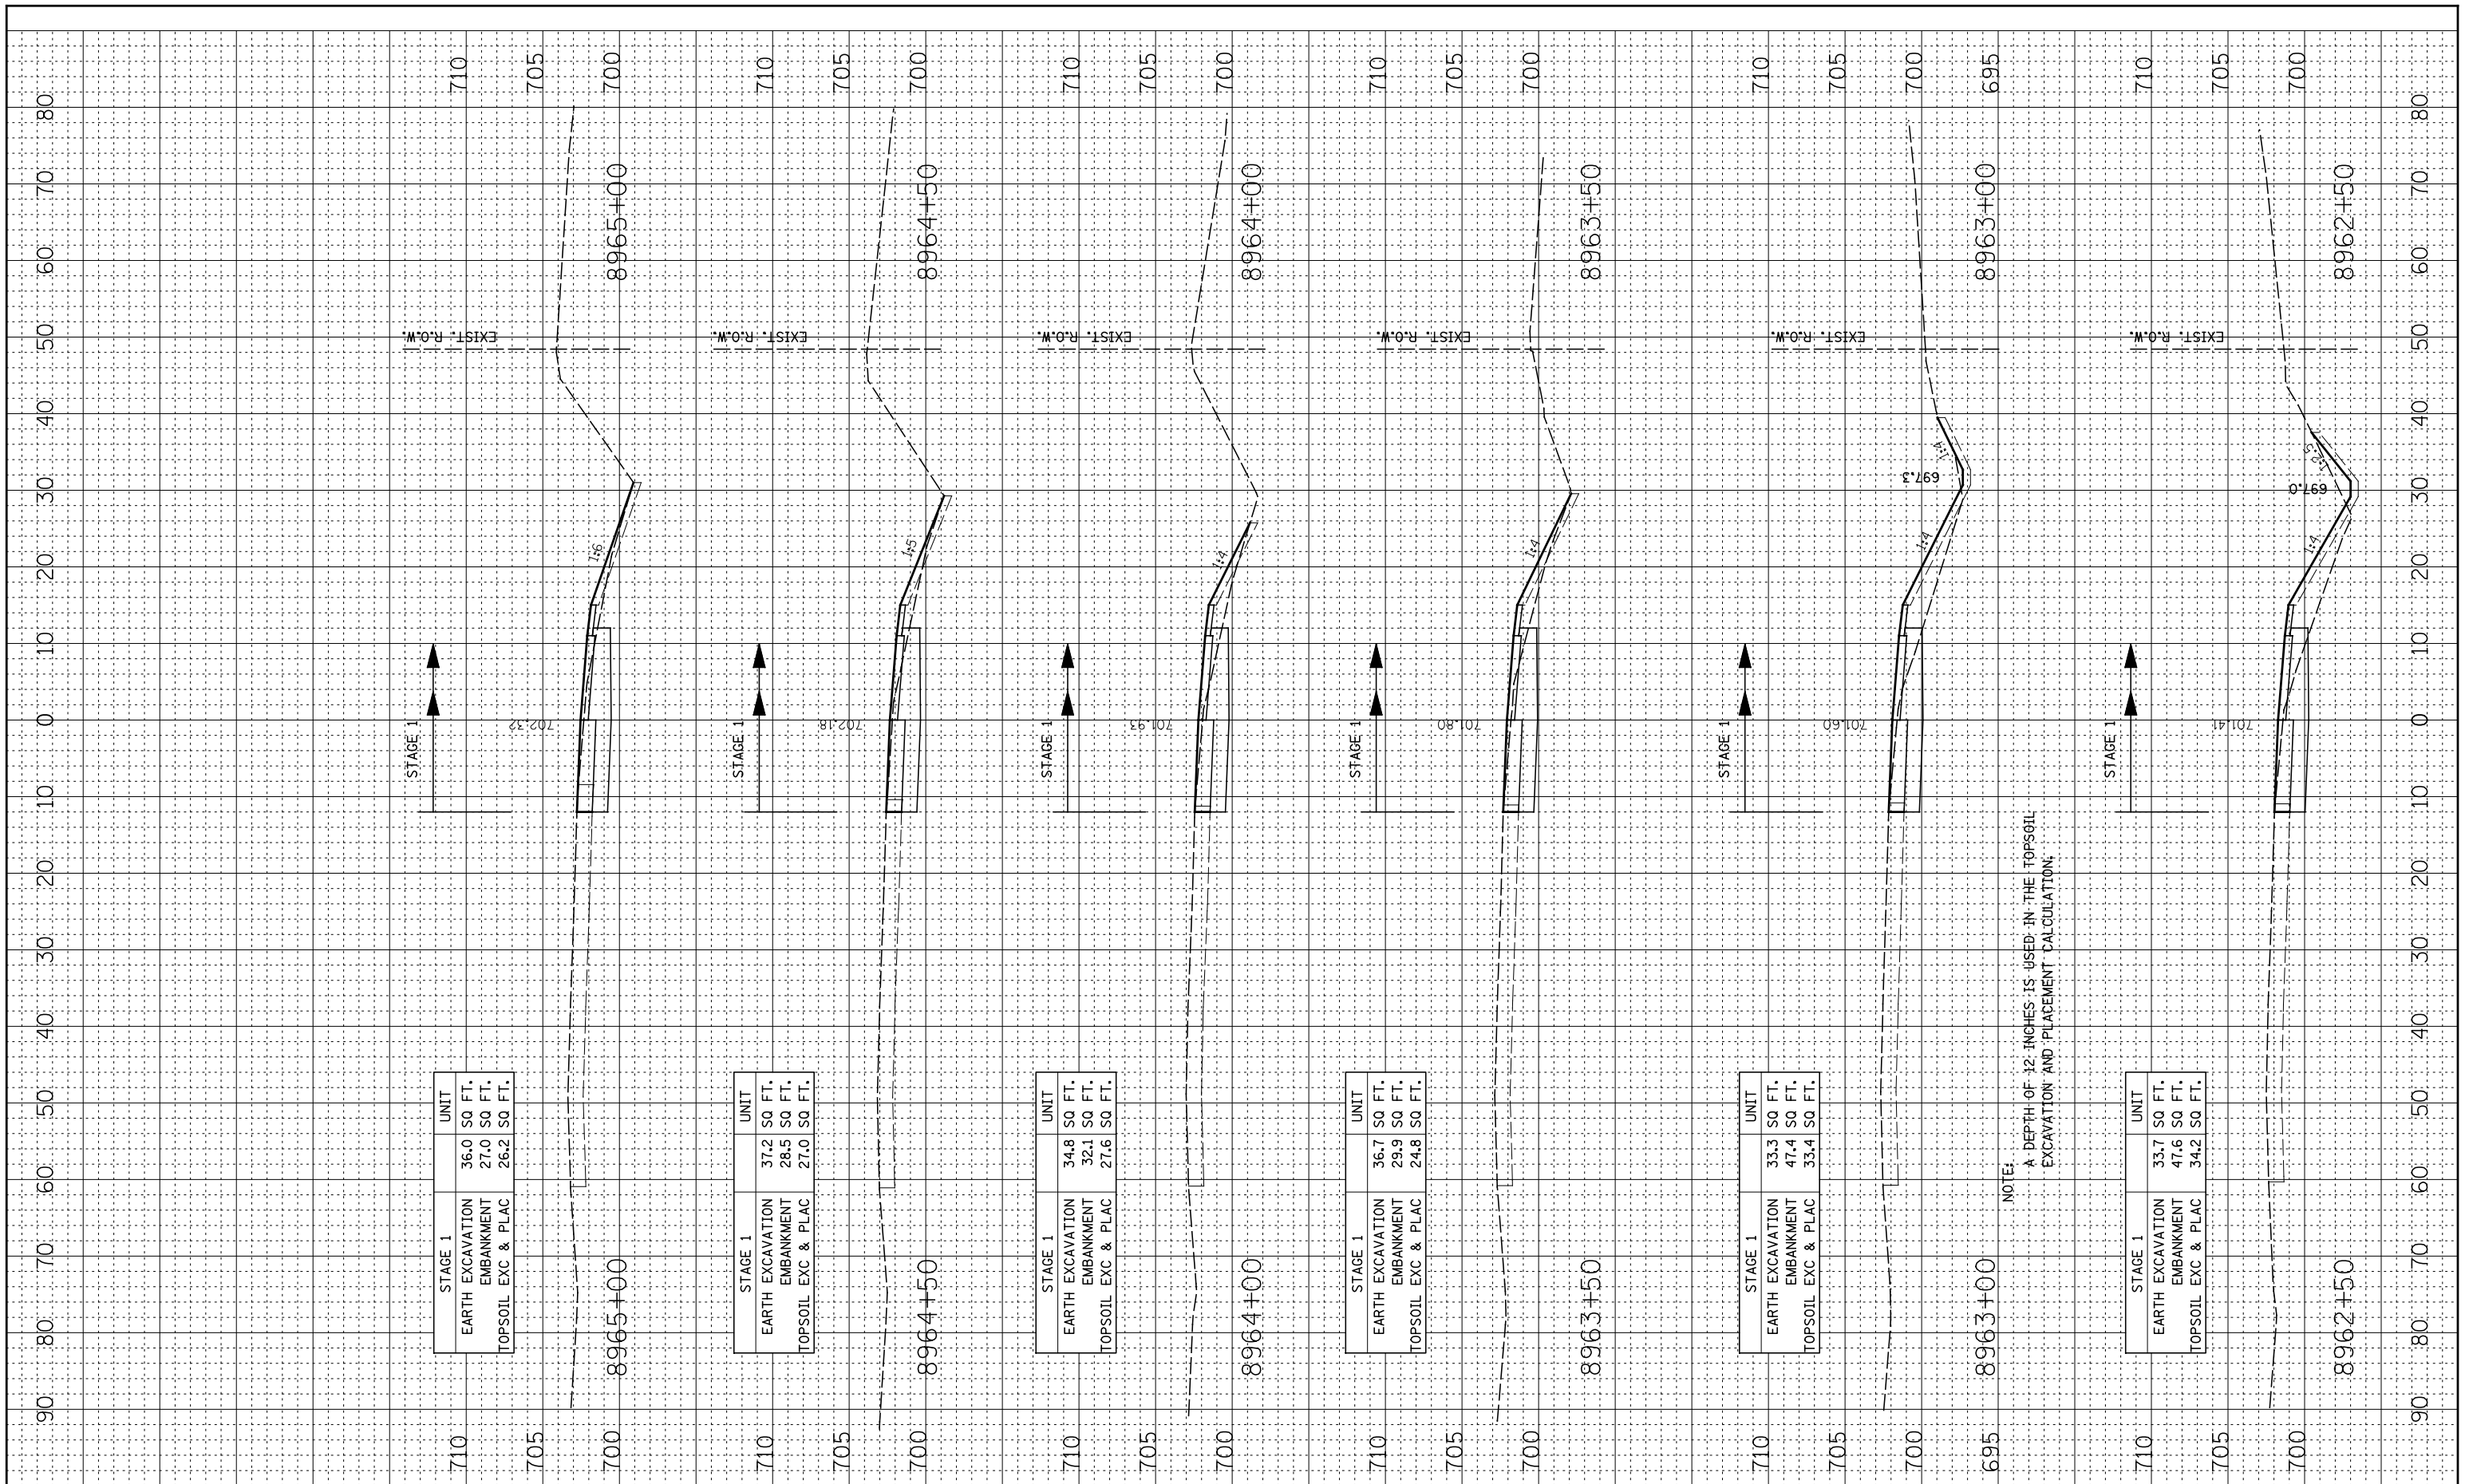

FILE NAME =	USER NAME = #USER*	DESIGNED - RTA	REVISED -
#FILE#		DRAWN - KES	REVISED -
	PLOT SCALE = #SCALE*	CHECKED - PJO	REVISED -
	PLOT DATE = #DATE*	DATE - 10/15/2012	REVISED -

**STATE OF ILLINOIS  
DEPARTMENT OF TRANSPORTATION**

**CROSS SECTIONS  
RAMP B - STAGE 1 THRU 4**

SCALE: SHEET NO. 2 OF 7 SHEETS STA. 8962+50 TO STA. 8965+00

F.A.P. RTE.	SECTION	COUNTY	TOTAL SHEETS	SHEET NO.
338	(112 & 113) WRS-5	DUPAGE	963	836
CONTRACT NO. 60131				
FED. ROAD DIST. NO.	ILLINOIS FED. AID PROJECT			