


BY	DATE

BY	DATE

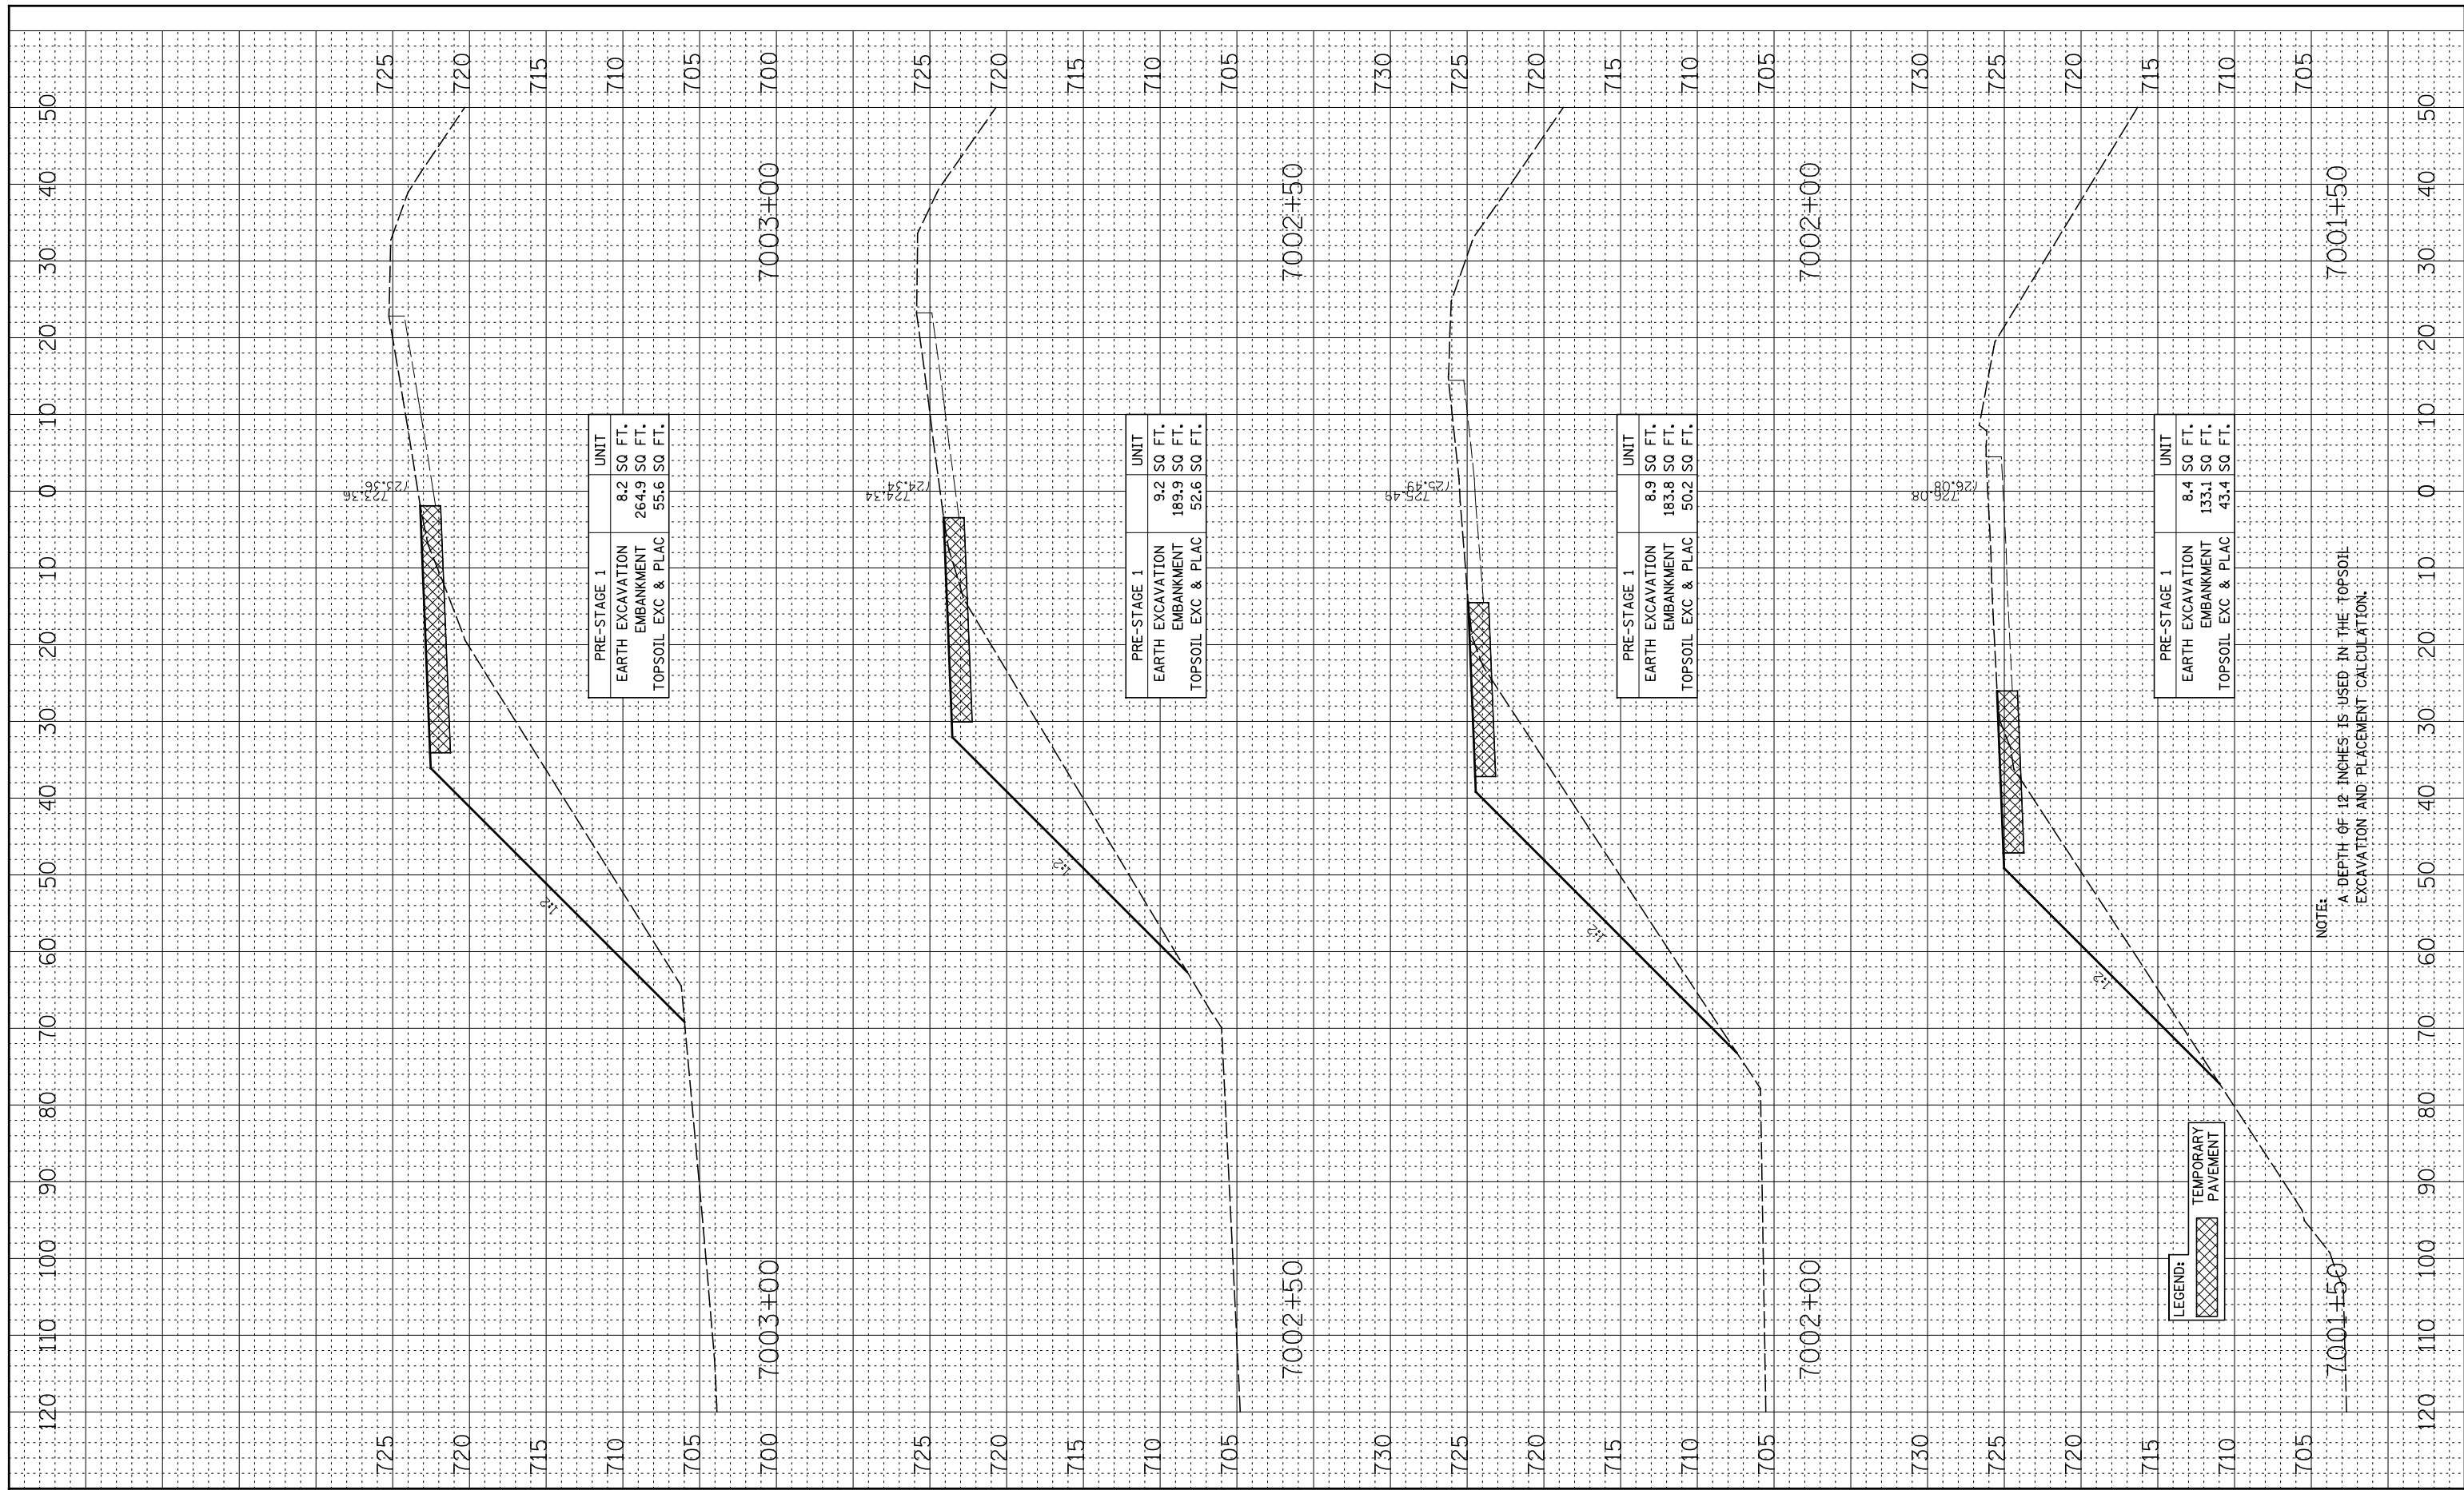

NOTE: A DEPTH OF 12 INCHES IS USED IN THE TOPSOIL EXCAVATION AND PLACEMENT CALCULATION.

FILE NAME =	USER NAME = #USER#	DESIGNED - RTA	REVISED -
#FILE#		DRAWN - KES	REVISED -
	PLOT SCALE = #SCALE#	CHECKED - PJO	REVISED -
	PLOT DATE = #DATE#	DATE - 10/15/2012	REVISED -

**STATE OF ILLINOIS
DEPARTMENT OF TRANSPORTATION**

CROSS SECTIONS RAMP C - PRE-STAGE			
SCALE:	SHEET NO. 1 OF 5 SHEETS	STA. 7001+50 TO STA. 7003+00	

F.A.P. RTE.	SECTION	COUNTY	TOTAL SHEETS	SHEET NO.
338	(112 & 113) WRS-5	DUPAGE	963	842
CONTRACT NO. 60131				
FED. ROAD DIST. NO.	ILLINOIS	FED. AID PROJECT		