


ROUTE FAP 383	SECTION 2010-051 BP	COUNTY COOK	TOTAL SHEETS 43	SHEET NUMBER 21
------------------	------------------------	----------------	-----------------------	-----------------------

CONTRACT NO. 60L32

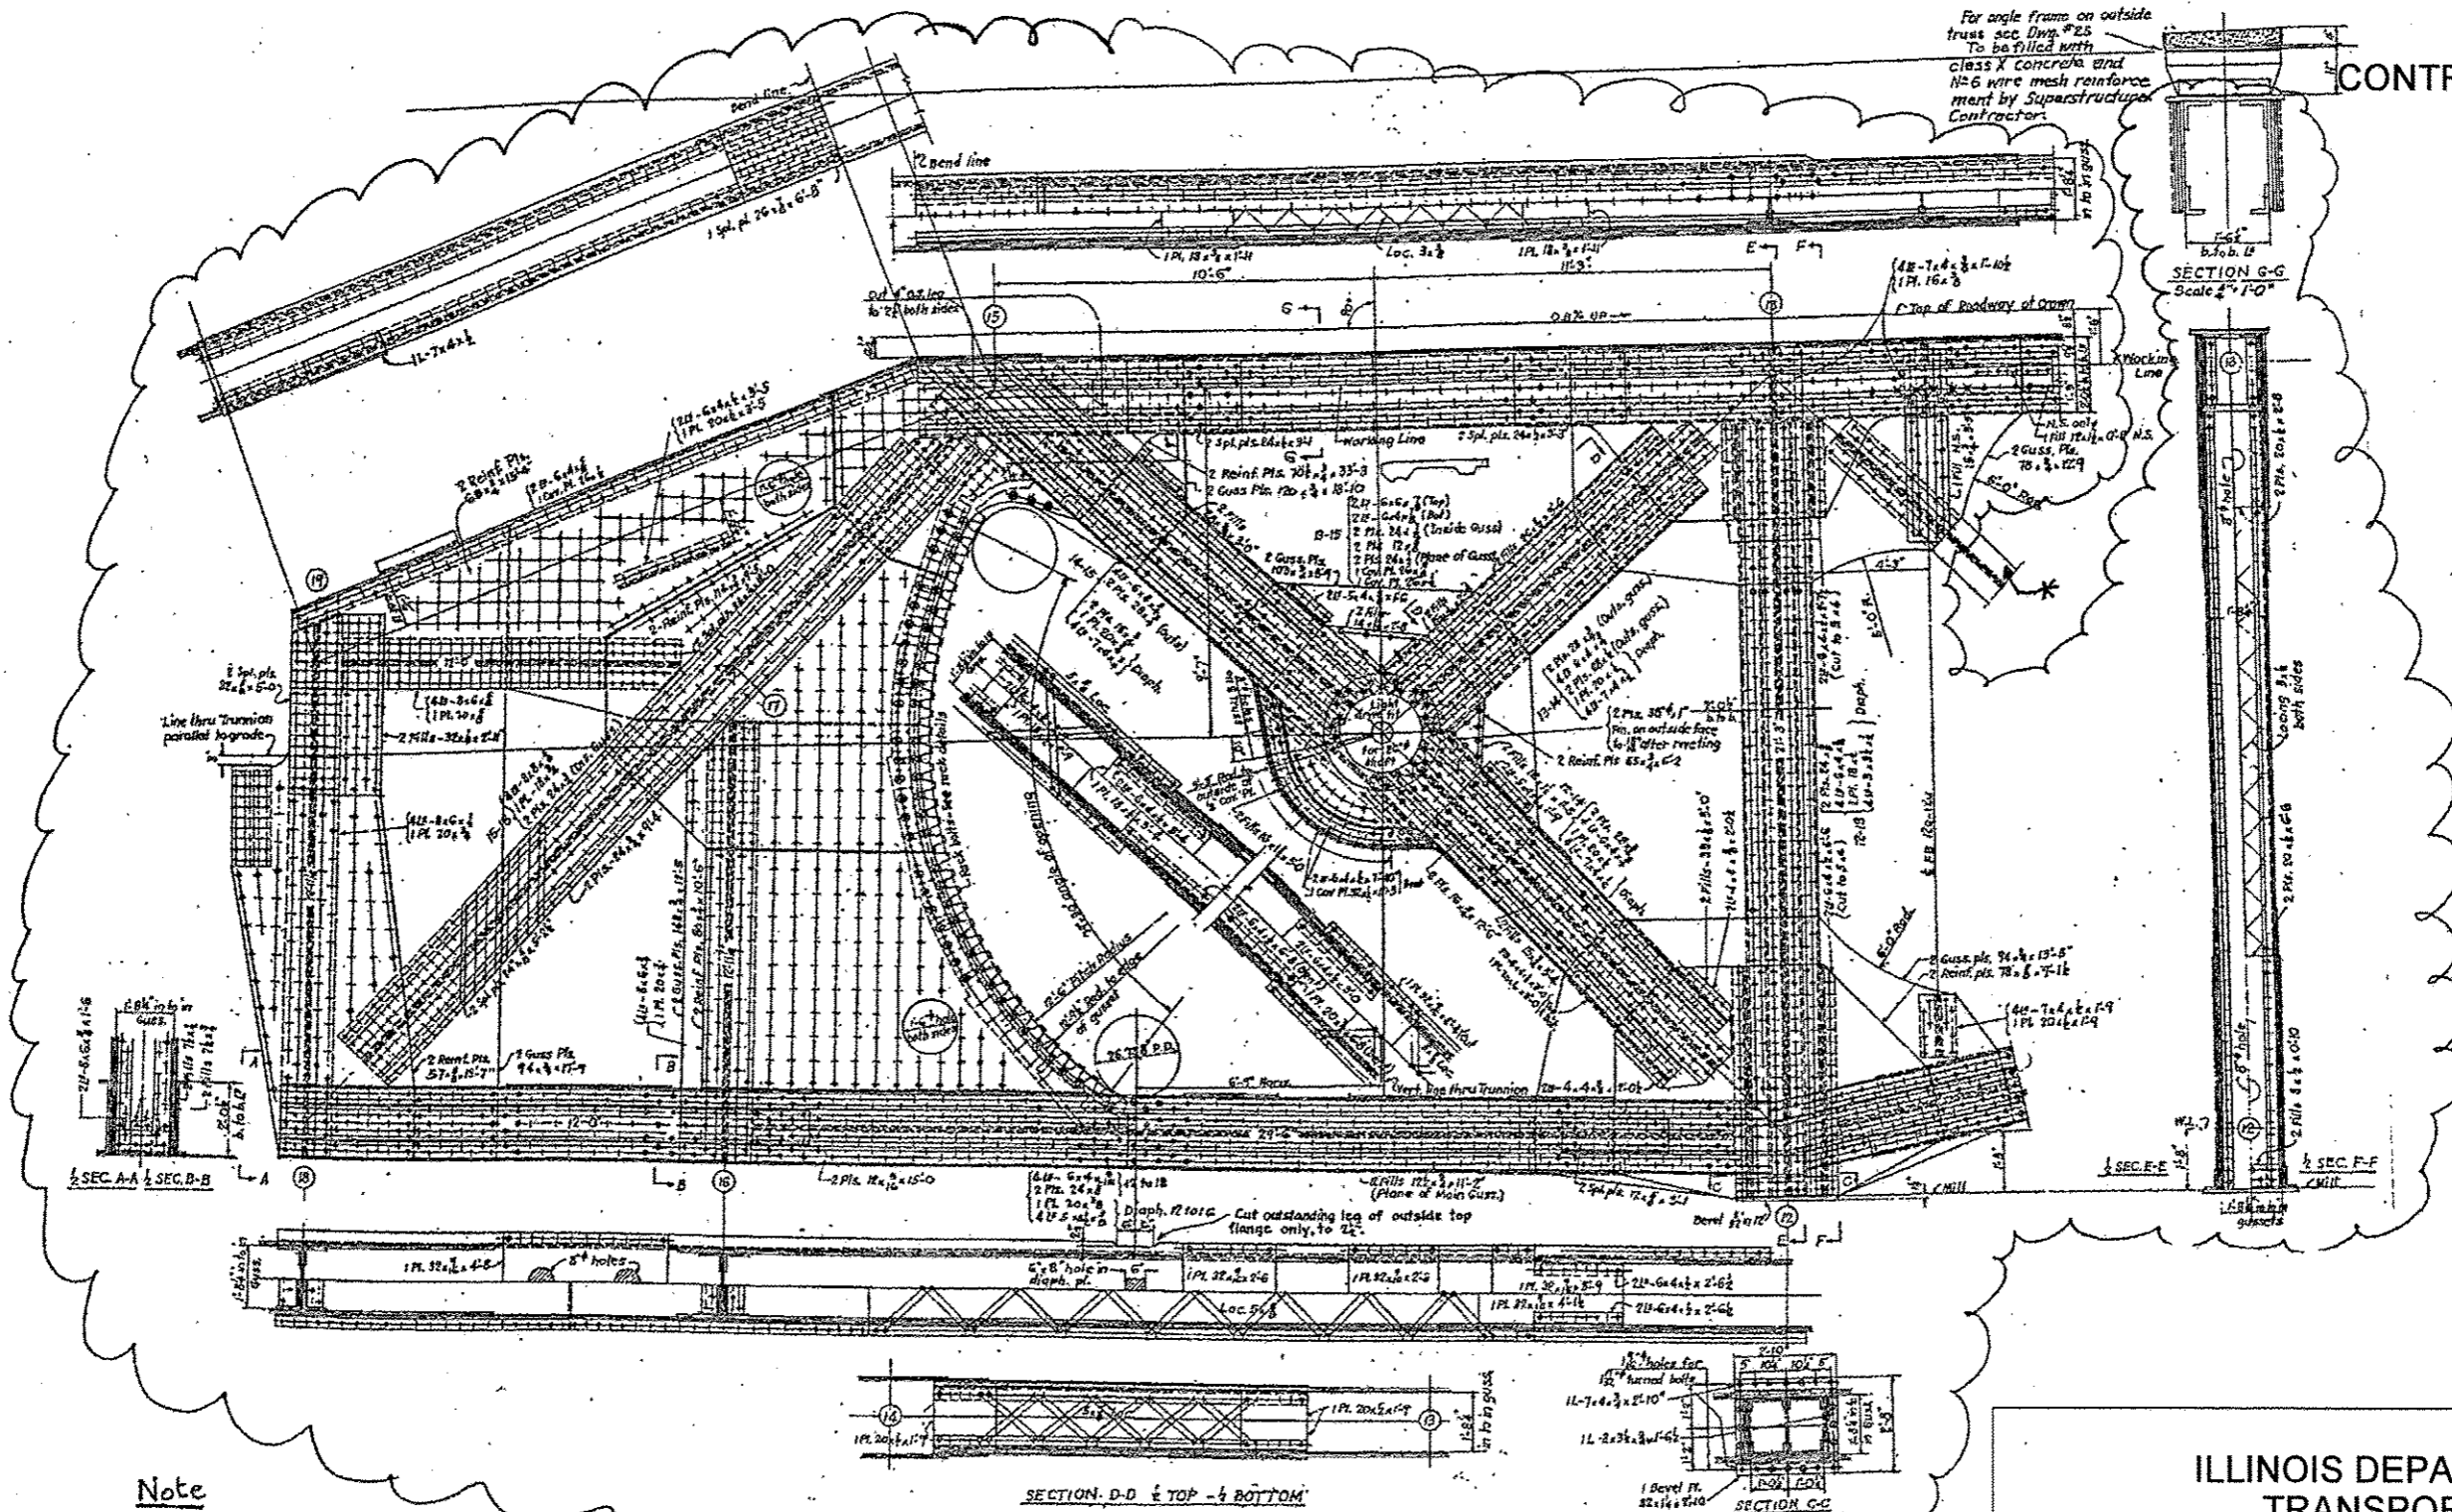

Note
- Paint Inbound and Outbound
- 4 Locations

CLOUDED AREAS DESIGNATE:
CLEANING AND PAINTING STEEL BRIDGE

OUTSIDE TRUSS - REAR ARM

ILLINOIS DEPARTMENT OF
TRANSPORTATION

EXISTING BRIDGE PLAN

SN 016-0202
OHIO ST. FEEDER