


ROUTE FAP 383	SECTION 2010-051 BP	COUNTY COOK	TOTAL SHEETS 43	SHEET NUMBER 28
------------------	------------------------	----------------	-----------------------	-----------------------

CONTRACT NO. 60L32

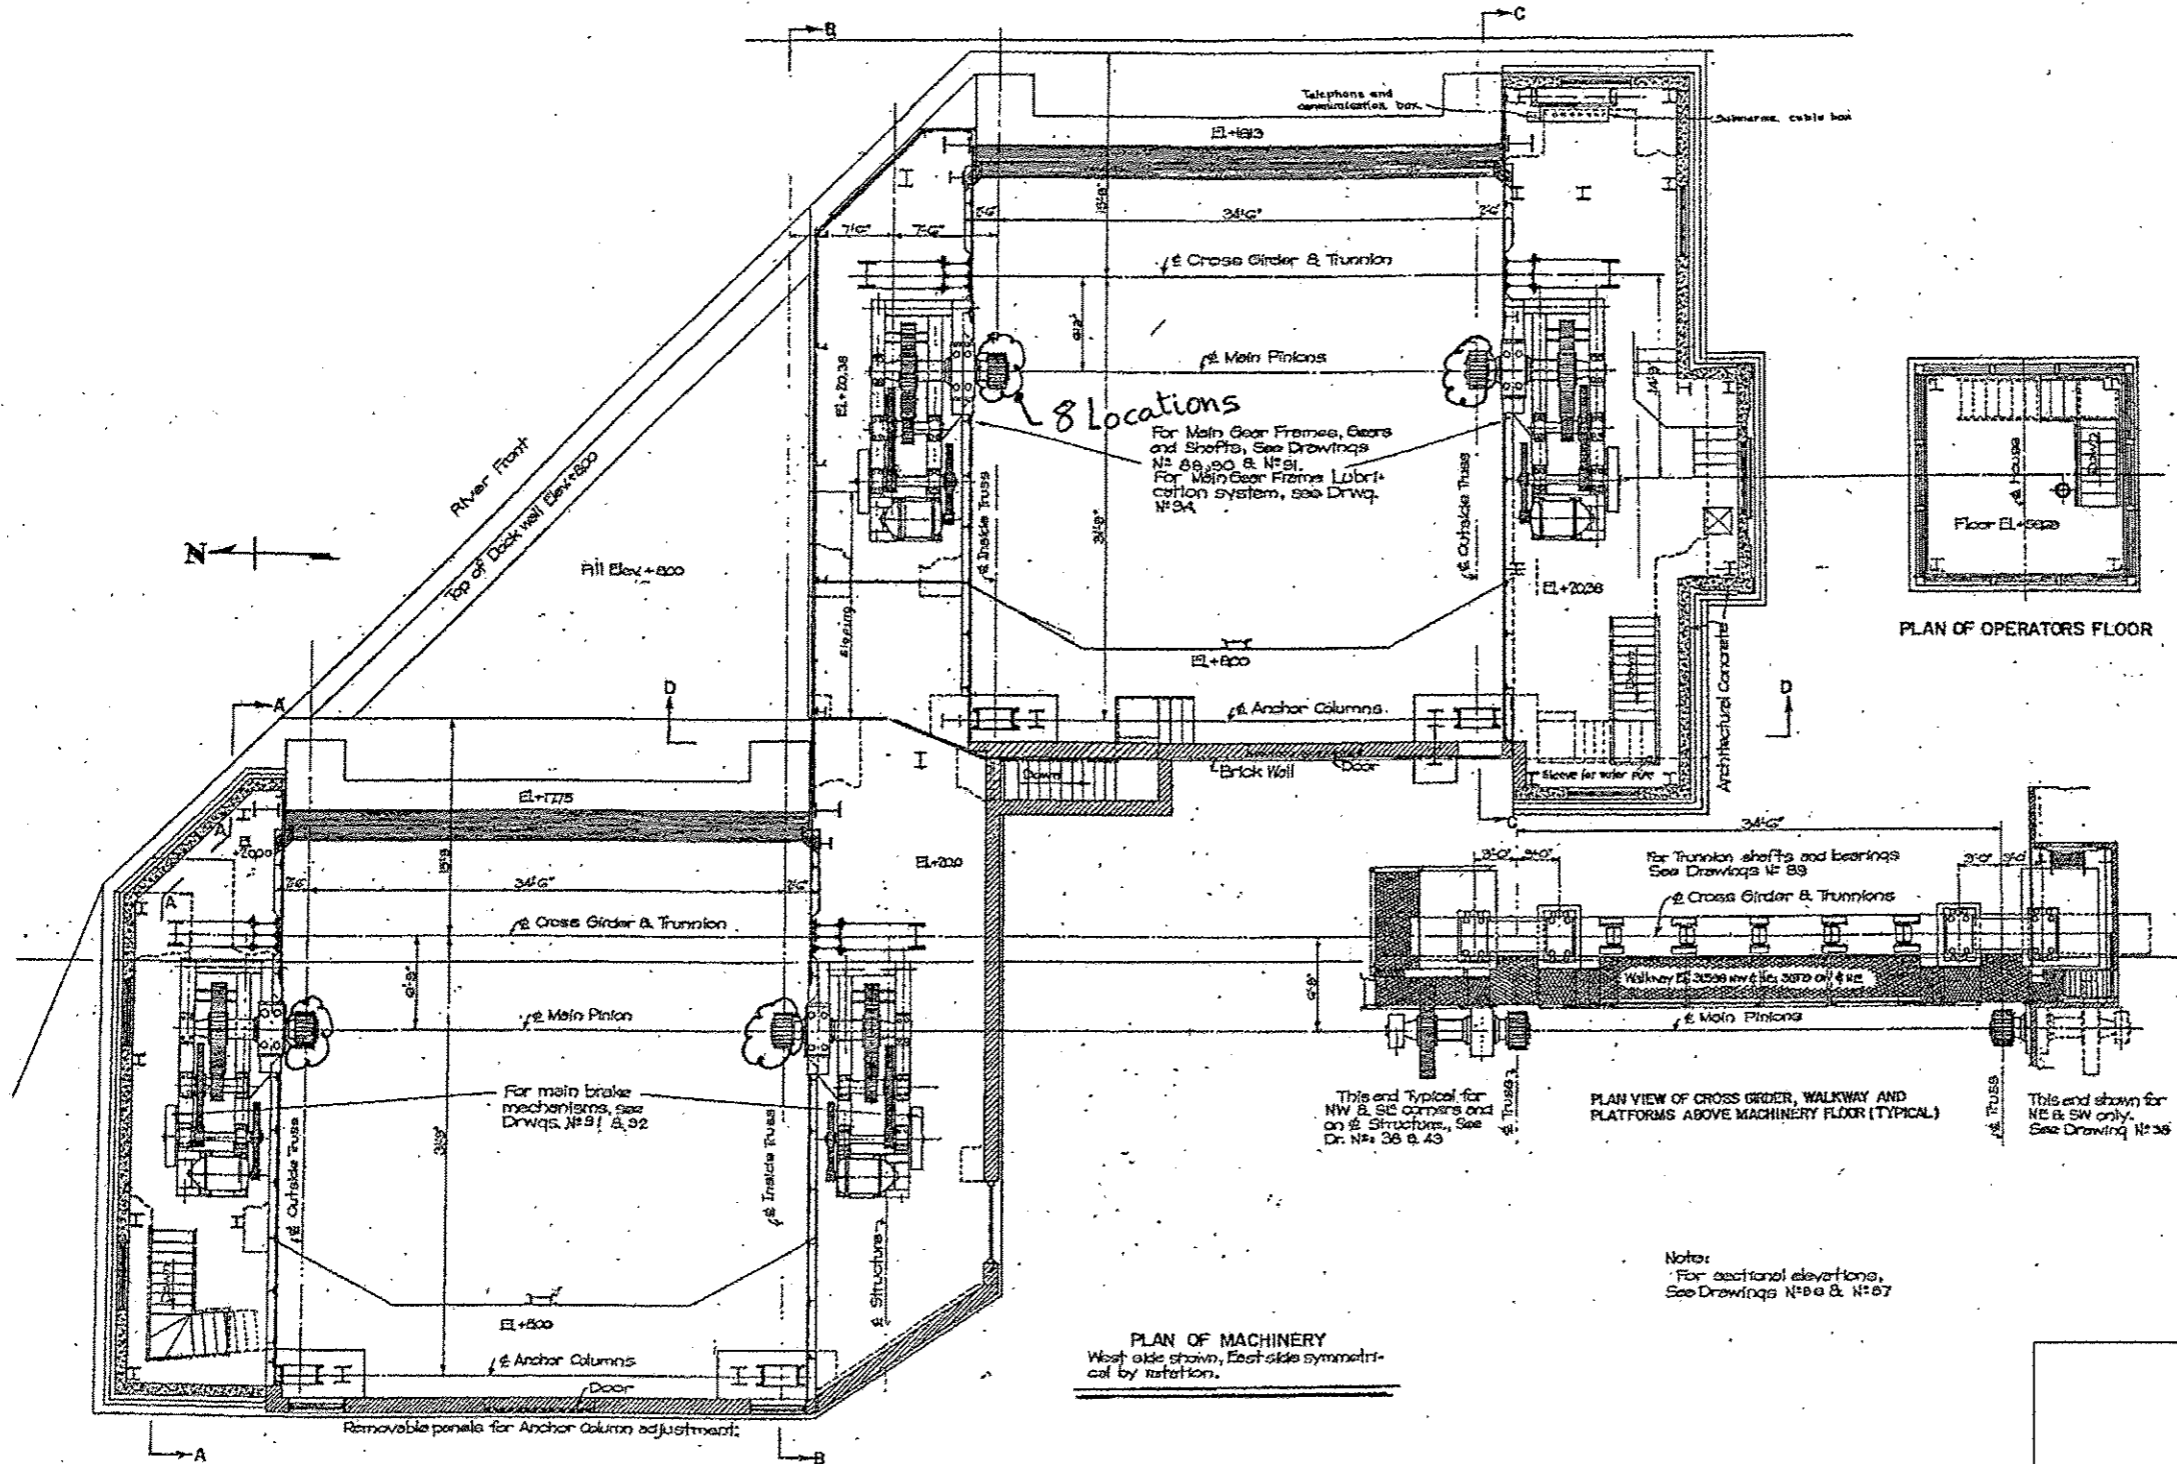

CLOUDED AREAS DESIGNATE:  
CLEANING AND PAINTING STEEL BRIDGE

ILLINOIS DEPARTMENT OF  
TRANSPORTATION

EXISTING BRIDGE PLAN

SN 016-0202  
OHIO ST. FEEDER