


ROUTE	SECTION	COUNTY	TOTAL SHEETS	SHEET NUMBER
FAP 383	2010-051 BP	COOK	43	31

CONTRACT NO. 60L32

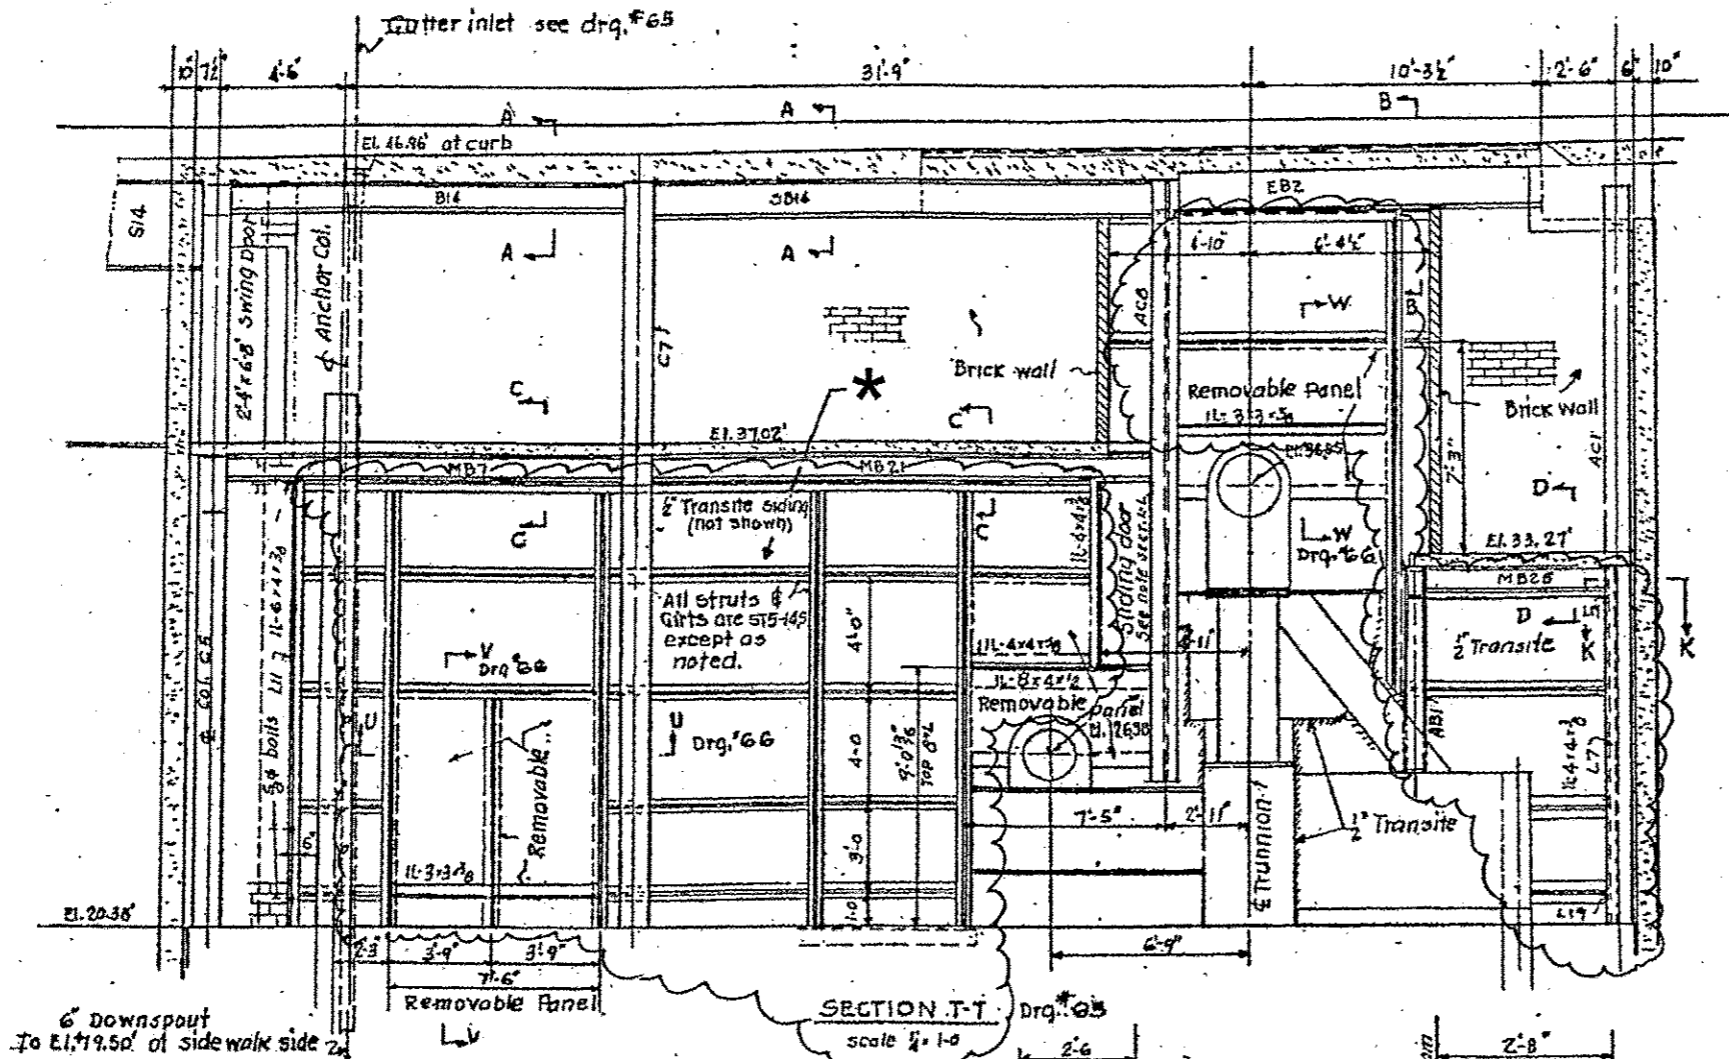


2 LOCATIONS EACH


\* EXISTING 1/2" TRANSITE SIDING PANELS TO BE REMOVED BEFORE PAINTING. (SEE SHEETS 27 TO 30)

EXISTING PANELS SHALL BE REPLACED WITH "CORRUGATED FIBERGLASS SIDING PANELS" AFTER PAINTING.


6" Downspout to El. 49.50' of sidewalk side

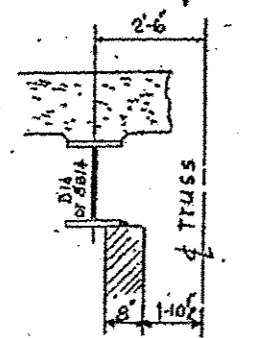


SECTION A-A  
scale 3/4" = 1'-0"

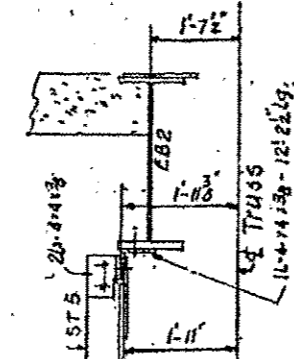


SECTION B-B

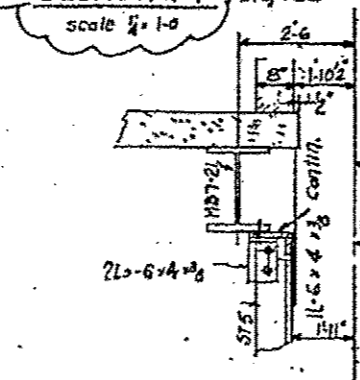

SECTION C-C

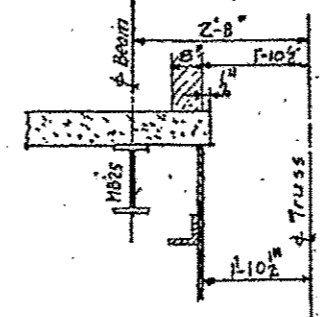

SECTION D-D

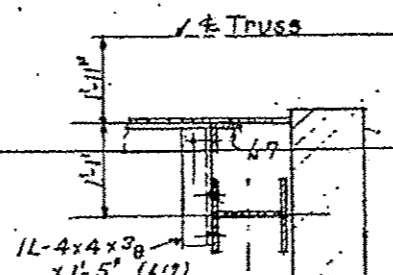

SECTION K-K

ENCLOSURES & PIT PARTITIONS

SHEET 1 OF 2

ILLINOIS DEPARTMENT OF  
TRANSPORTATION

EXISTING BRIDGE PLAN

SN 016-0202  
OHIO ST. FEEDER