


ROUTE FAP 383	SECTION 2010-051 BP	COUNTY COOK	TOTAL SHEETS 43	SHEET NUMBER 38
------------------	------------------------	----------------	-----------------------	-----------------------

CONTRACT NO. 60L32

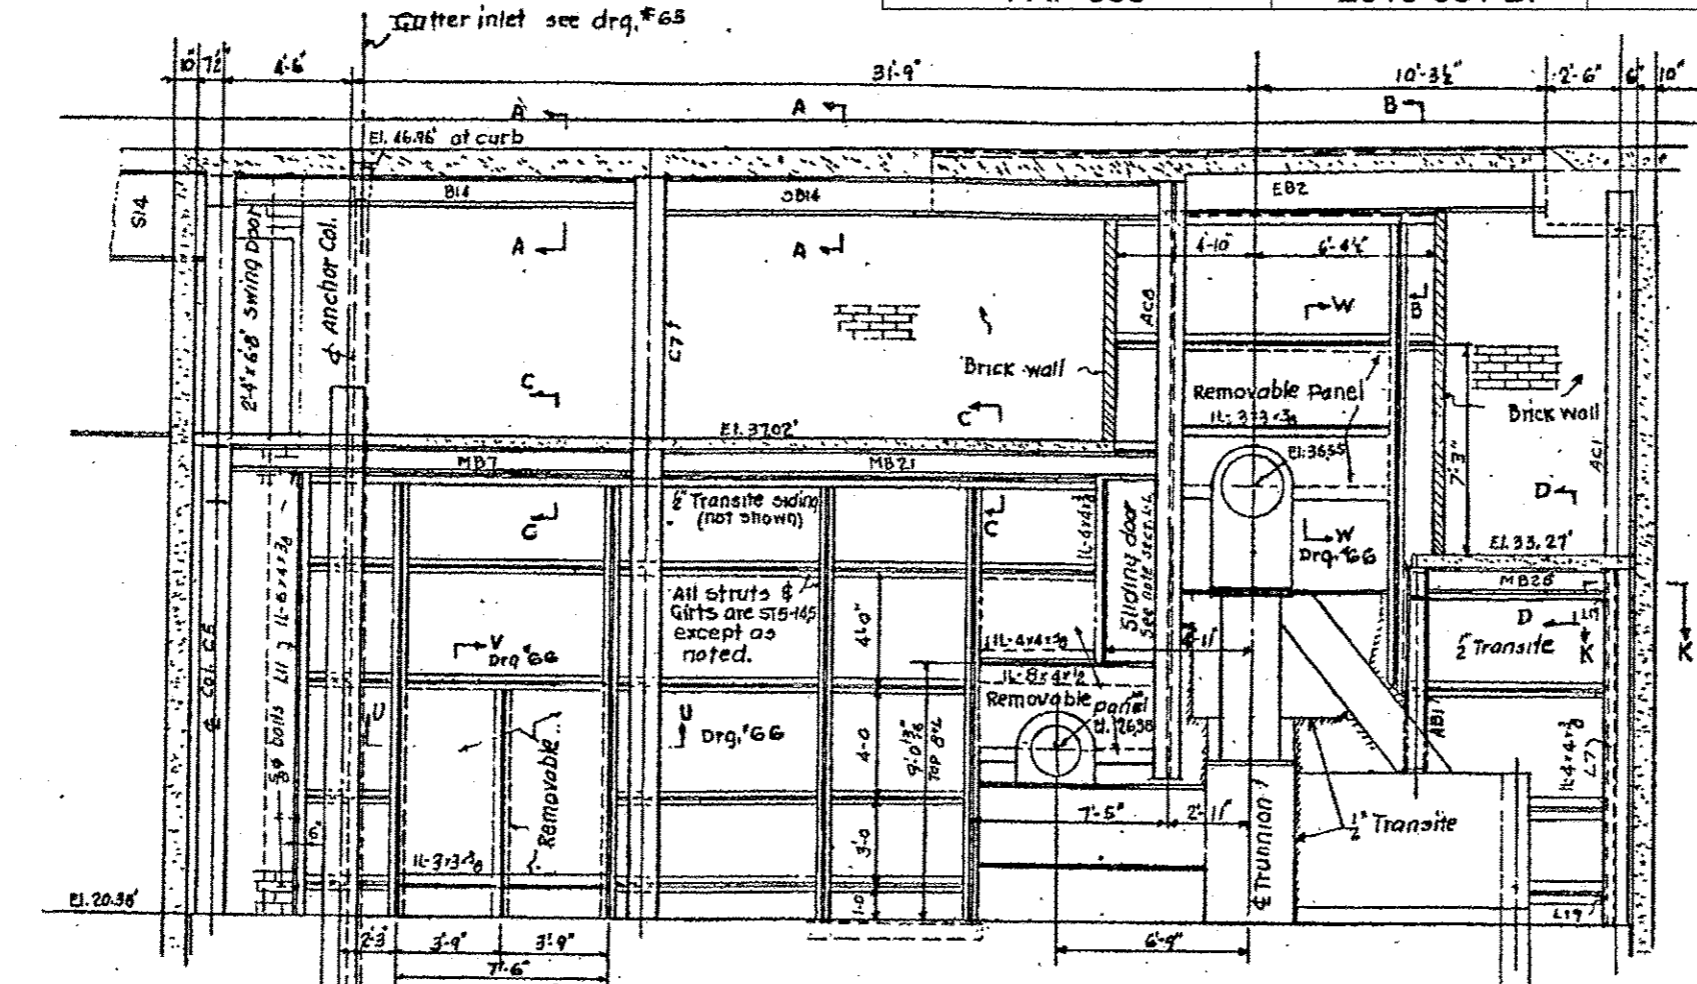


**TOTAL BILL OF MATERIALS**


DESCRIPTION	UNIT	QUANTITY
REMOVAL & DISPOSAL OF NON-FRIABLE ASBESTOS, BUILDING NO. 1	L SUM	1
CORRUGATED FIBERGLASS SIDING PANEL	SQ FT	7,000

**NOTE:**  
EXISTING ASBESTOS TRANSITE SIDING PANELS TO BE REMOVED AND REPLACED WITH "CORRUGATED FIBERGLASS SIDING PANELS" AFTER FRAMES ARE CLEANED AND PAINTED.

TOTAL EST. QTY: 7,000 SQ FT

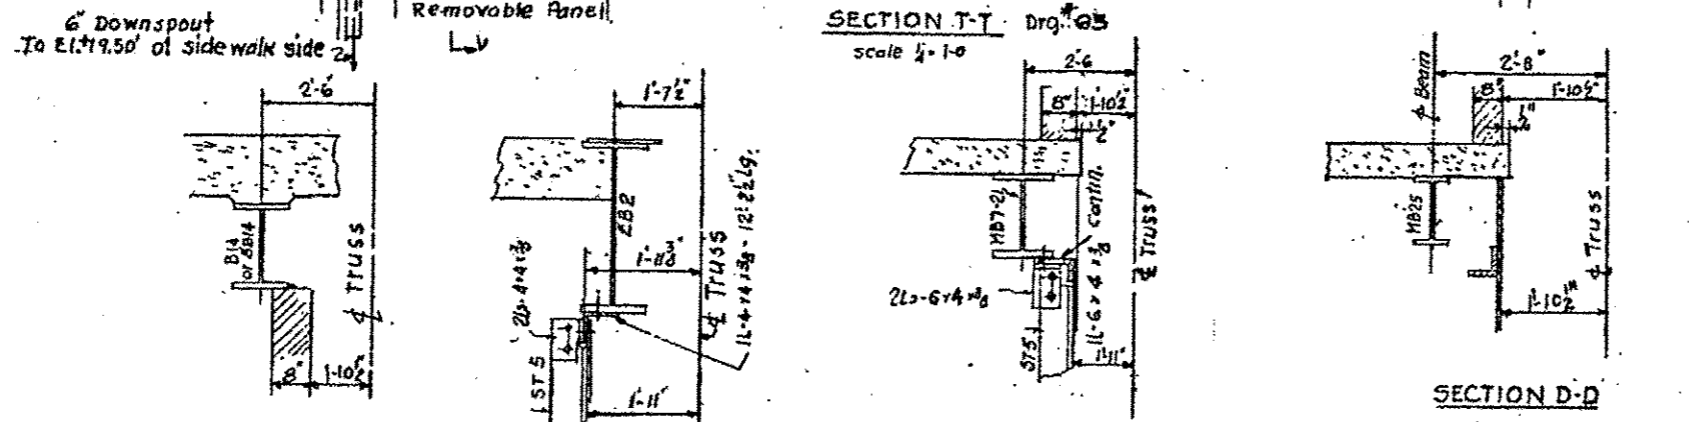

**ENCLOSURES & PIT PARTITIONS**

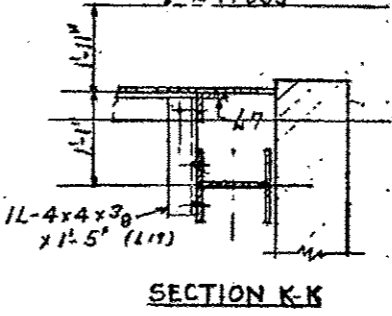

ILLINOIS DEPARTMENT OF  
TRANSPORTATION  
  
ASBESTOS REMOVAL DETAILS

SN 016-0202  
OHIO ST. FEEDER