


STA. 100+00 TO STA. 129+46 STA. 80+00 TO STA. 80+36

EXISTING TYPICAL SECTION

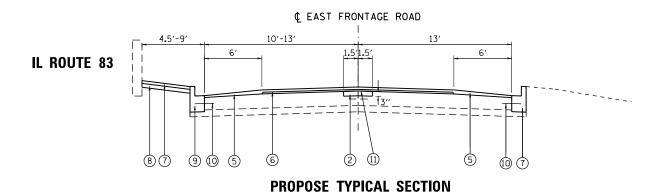

STA. 100+00 TO STA. 129+46 STA. 80+00 TO STA. 80+36

EXISTING CONDITIONS

- A PCC PAVEMENT, 9"
- B GRANULAR SUB-BASE, 4"
- © COMBINATION CONCRETE CURB AND GUTTER, TYPE B-6.24 DEPRESSED ACROSS INTERSECTIONS
- D HOT-MIX ASPHALT SHOULDER, 7"
- E BARRIER/NOISE WALL

ITEMS TO BE REMOVED

PROPOSED IMPROVEMENTS

- 1 PARTIAL DEPTH REMOVAL, 3"
- 2 PARTIAL DEPTH PATCHING (HMA BINDER-19.0mm), 3"
- 3 PCC SURFACE REMOVAL (PARTIAL DEPTH), 11/4" TO 0"
- 4 PAVED SHOULDER REMOVAL
- 5 HOT-MIX ASPHALT SURFACE COURSE, MIX "D", N70, 11/2"
- 6 LEVELING BINDER (MACHINE METHOD), N70, 1"
- 7 HOT-MIX ASPHALT SHOULDERS, 3"
- 8) SUBBASE GRANULAR MATERIAL, TYPE B 4"
- COMBINATION CURB AND GUTTER REMOVAL AND REPLACEMENT (AS DETERMINED BY THE ENGINEER)
- (1) NO. 6 × 24" EPOXY COATED, DEFORMED TIE BARS AT 24" C-C (INCLUDED IN COST OF COMBINATION CURB AND GUTTER REMOVAL AND REPLACEMENT)
- (1) STRIP REFLECTIVE CRACK CONTROL SYSTEM

SEE PLANS FOR PAVEMENT MARKING PLACEMENT.

*CONTRACTOR SHALL MILL FIRST BEFORE PATCHING

HOT-MIX ASPHALT MIXTURE REQUIREMENTS								
MIXTURE TYPE	AIR VOIDS							
RESURFACING								
HOT-MIX ASPHALT SURFACE COURSE, MIX "D", N70, (IL 9.5mm) (1 1/2")	4% @ 70 GYR							
LEVELING BINDER (MACHINE METHOD), N70, (IL 9.5mm) (1")	4% @ 70 GYR							
SHOULDER								
HMA SHOULDER (HMA BINDER-19mm), 3"	4% @ 70 GYR							
PATCHING								
CLASS D PATCHES (HMA BINDER IL-19mm), 9"	4% @ 70 GYR							
PARTIAL DEPTH PATCHING (HMA BINDER-19mm), 3"	4% @ 70 GYR							

THE UNIT WEIGHT USED TO CALCULATE ALL HOT-MIX ASPHALT SURFACE MIXTURE A IS 112 LBS/SO YD/IN.

TOTAL SHEET NO.

CONTRACT NO. 60N50

COUNTY

DUPAGE

THE "AC TYPE" FOR POLYMERIZED HMA MIXES SHALL BE "SBS/SBR PG 76-22" AND FOR NON-POLYMERIZED HMA THE "AC TYPE" SHALE BE "PG 64-22" UNLESS MODIFIED BY DISTRICT ONE SPECIAL PROVISIONS.

FOR "PERCENT OF RAP" SEE DISTRICT ONE SPECIAL PROVISIONS.

USER NAME = 1485	DESIGNED - EF	REVISED -
	DRAWN - EF	REVISED -
PLOT SCALE = 100.0000 ' / in.	CHECKED - RS	REVISED -
PLOT DATE = 10/15/2012	DATE - 10-23-2012	REVISED -

STATE OF ILLINOIS				
DEPARTMENT OF TRANSPORTATION				

	IL 83 EAST FRONTAGE RD (GARDEN AVE) – FAY AVE TO BABCOCK AVE					F.A.P. RTE.	SECTION					
	TYPICAL SECTIONS						344	540R-RS-3				
TITIOAL SECTIONS												
	SCALE: NTS	SHEET NO. 1	OF 1	SHEETS	STA.	TO	O STA.				ILLINOIS	FED.