


LEGEND

- (A) PROP. PREFORMED PLASTIC PAVEMENT MARKING-LINE 5', 10' DASH & 30' SKIP, TYPE B, INLAID, WHITE (TYP.)
- (B) PROP. THERMOPLASTIC PAVEMENT MARKING-LINE 4", WHITE (TYP.)
- (C) PROP. THERMOPLASTIC PAVEMENT MARKING-LINE 4", YELLOW (TYP.)
- (D) PROP. THERMOPLASTIC PAVEMENT MARKING-LINE 6", WHITE (TYP.)
- (E) PROP. THERMOPLASTIC PAVEMENT MARKING-LINE 8", WHITE (TYP.)
- (F) PROP. THERMOPLASTIC PAVEMENT MARKING-LINE 12" @ 45°, 30' SPACING, WHITE (TYP.)
- (G) PROP. THERMOPLASTIC PAVEMENT MARKING-LINE 4", 2' DASH & 6' SKIP, WHITE (TYP.)
- (H) PROP. THERMOPLASTIC PAVEMENT MARKING-LINE 8", 3' DASH & 9' SKIP, WHITE (TYP.)
- (I) PROP. THERMOPLASTIC PAVEMENT MARKING LETTERS & SYMBOLS, WHITE (TYP.)
- (J) PROP. THERMOPLASTIC PAVEMENT MARKING STOP BAR 24", WHITE (TYP.)
- (K) PROP. THERMOPLASTIC PAVEMENT MARKING-12" PEDESTRIAN CROSSWALK, 6' BAR @ 2' SPACING, WHITE (TYP.)
- (L) PROP. THERMOPLASTIC PAVEMENT MARKING-LINE 12", 500' SPACING, WHITE (TYP.)
- (M) PROP. THERMOPLASTIC PAVEMENT MARKING-LINE 12", 500' SPACING, YELLOW (TYP.)

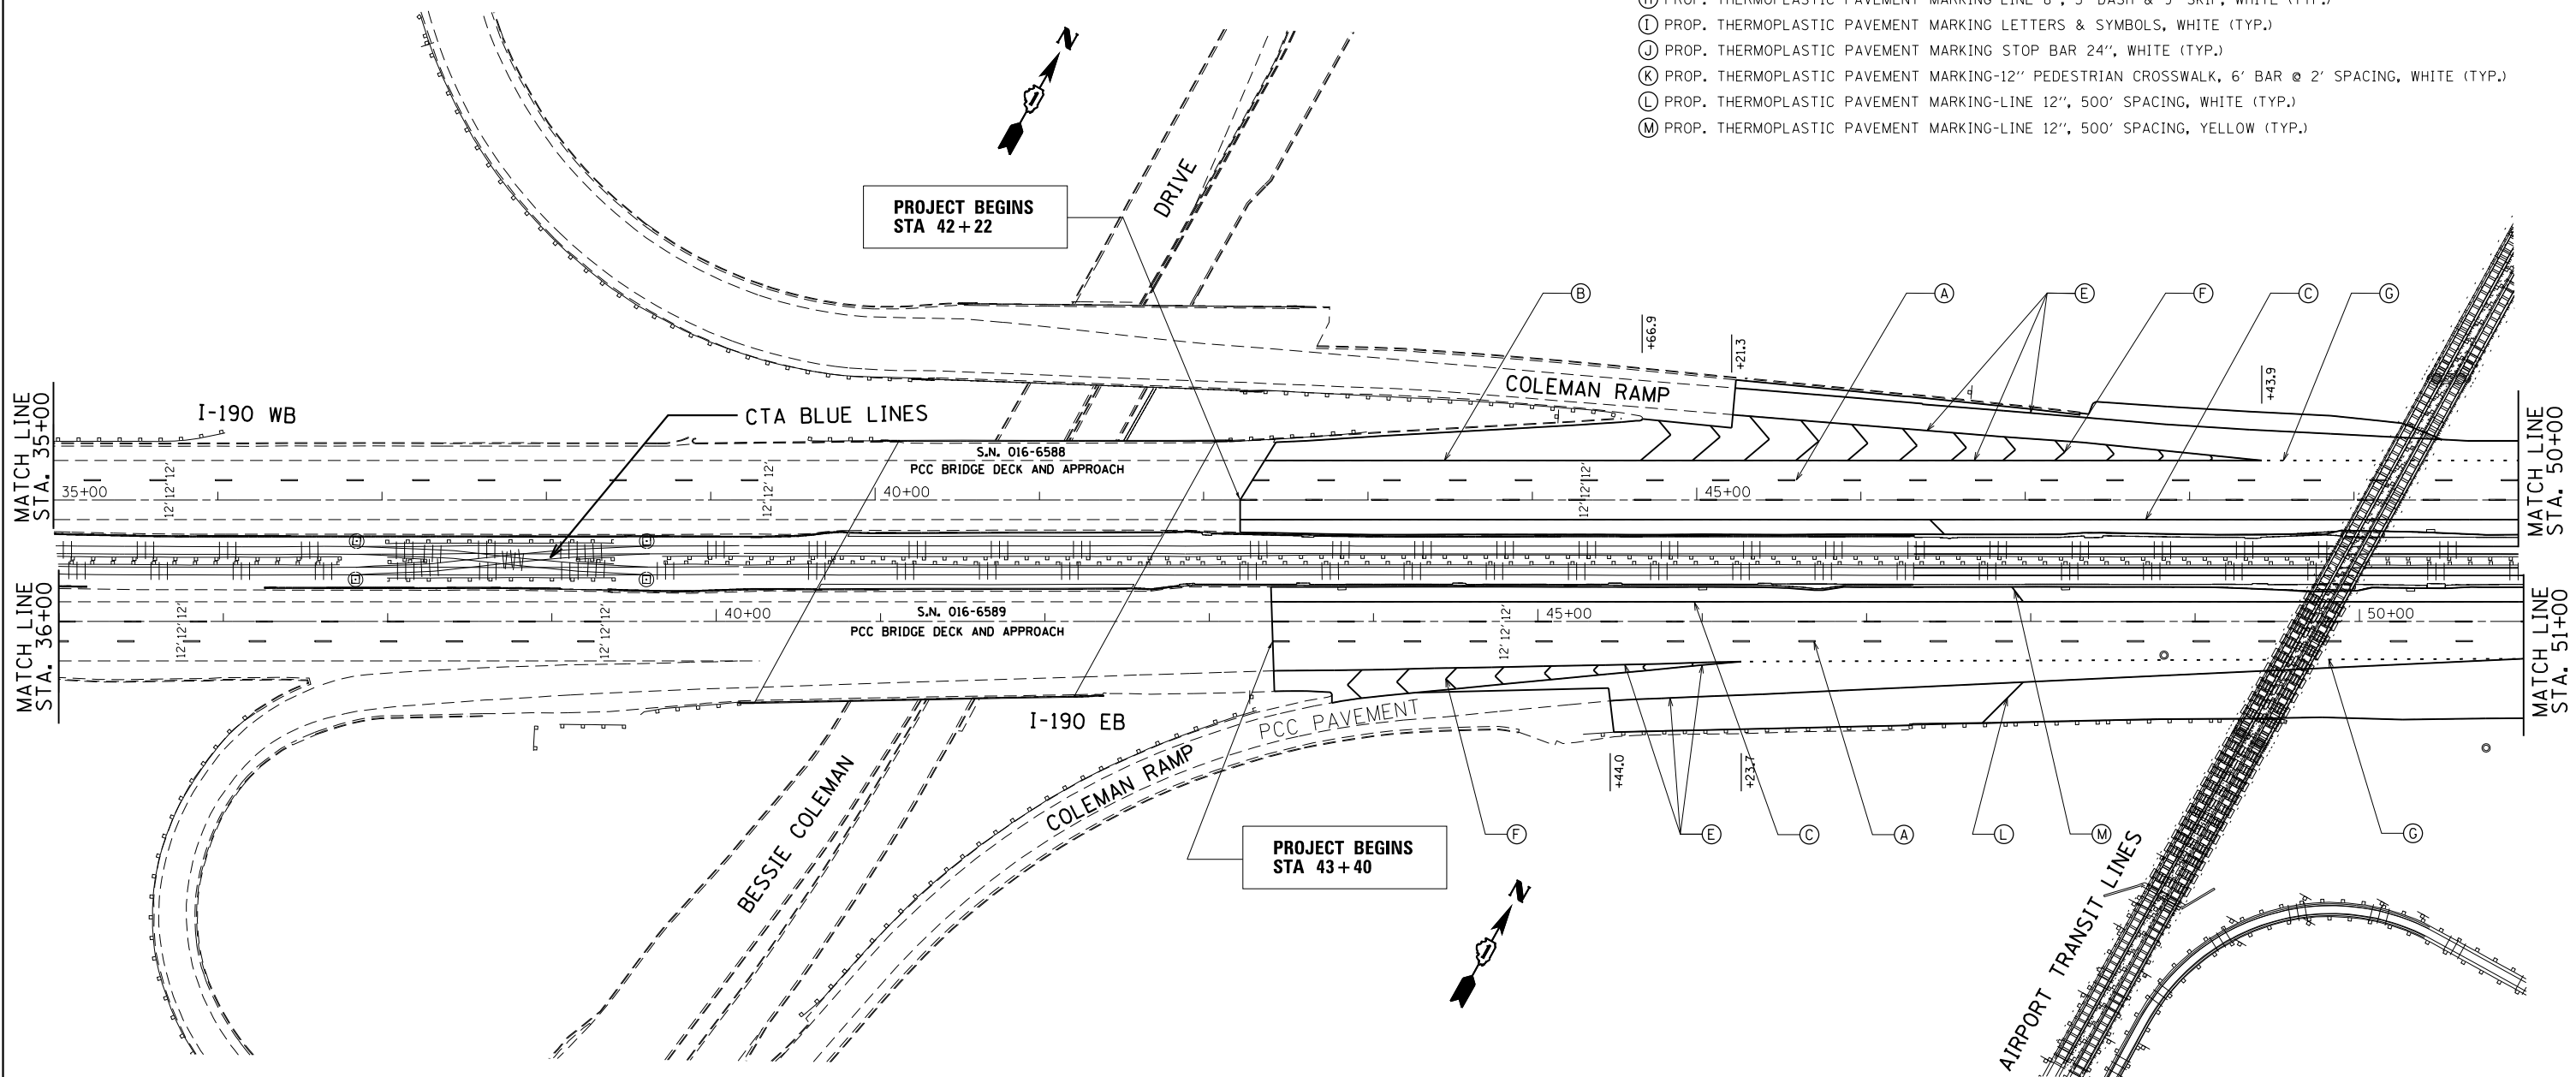

FILE NAME =	USER NAME = rodriguezma	DESIGNED -	REVISED -
ei:\pw\work\p1dot\rodriguezma\d0299718\0132812-sht-pmk2.dgn		DRAWN -	REVISED -
	PLOT SCALE = 100.0000' / in.	CHECKED -	REVISED -
	PLOT DATE = 10/18/2012	DATE -	REVISED -

**STATE OF ILLINOIS
DEPARTMENT OF TRANSPORTATION**

**PAVEMENT MARKING PLAN
I-190 (O'HARE AIRPORT TO I-90)**

F.A.I. RTE.	SECTION	COUNTY	TOTAL SHEETS	SHEET NO.
190	(0101.6 & 0102.5)RS-2	COOK	85	32
CONTRACT NO. 60T33				
ILLINOIS FED. AID PROJECT				

SHEET OF SHEETS STA. TO STA.