


- LEGEND
- INDUCTION LOOP
  - ⊞ CABINET
  - ⊞ JUNCTION BOX TYPE J
  - P-DUCT
  - G.S. CONDUIT
  - ⊞ HANDHOLE

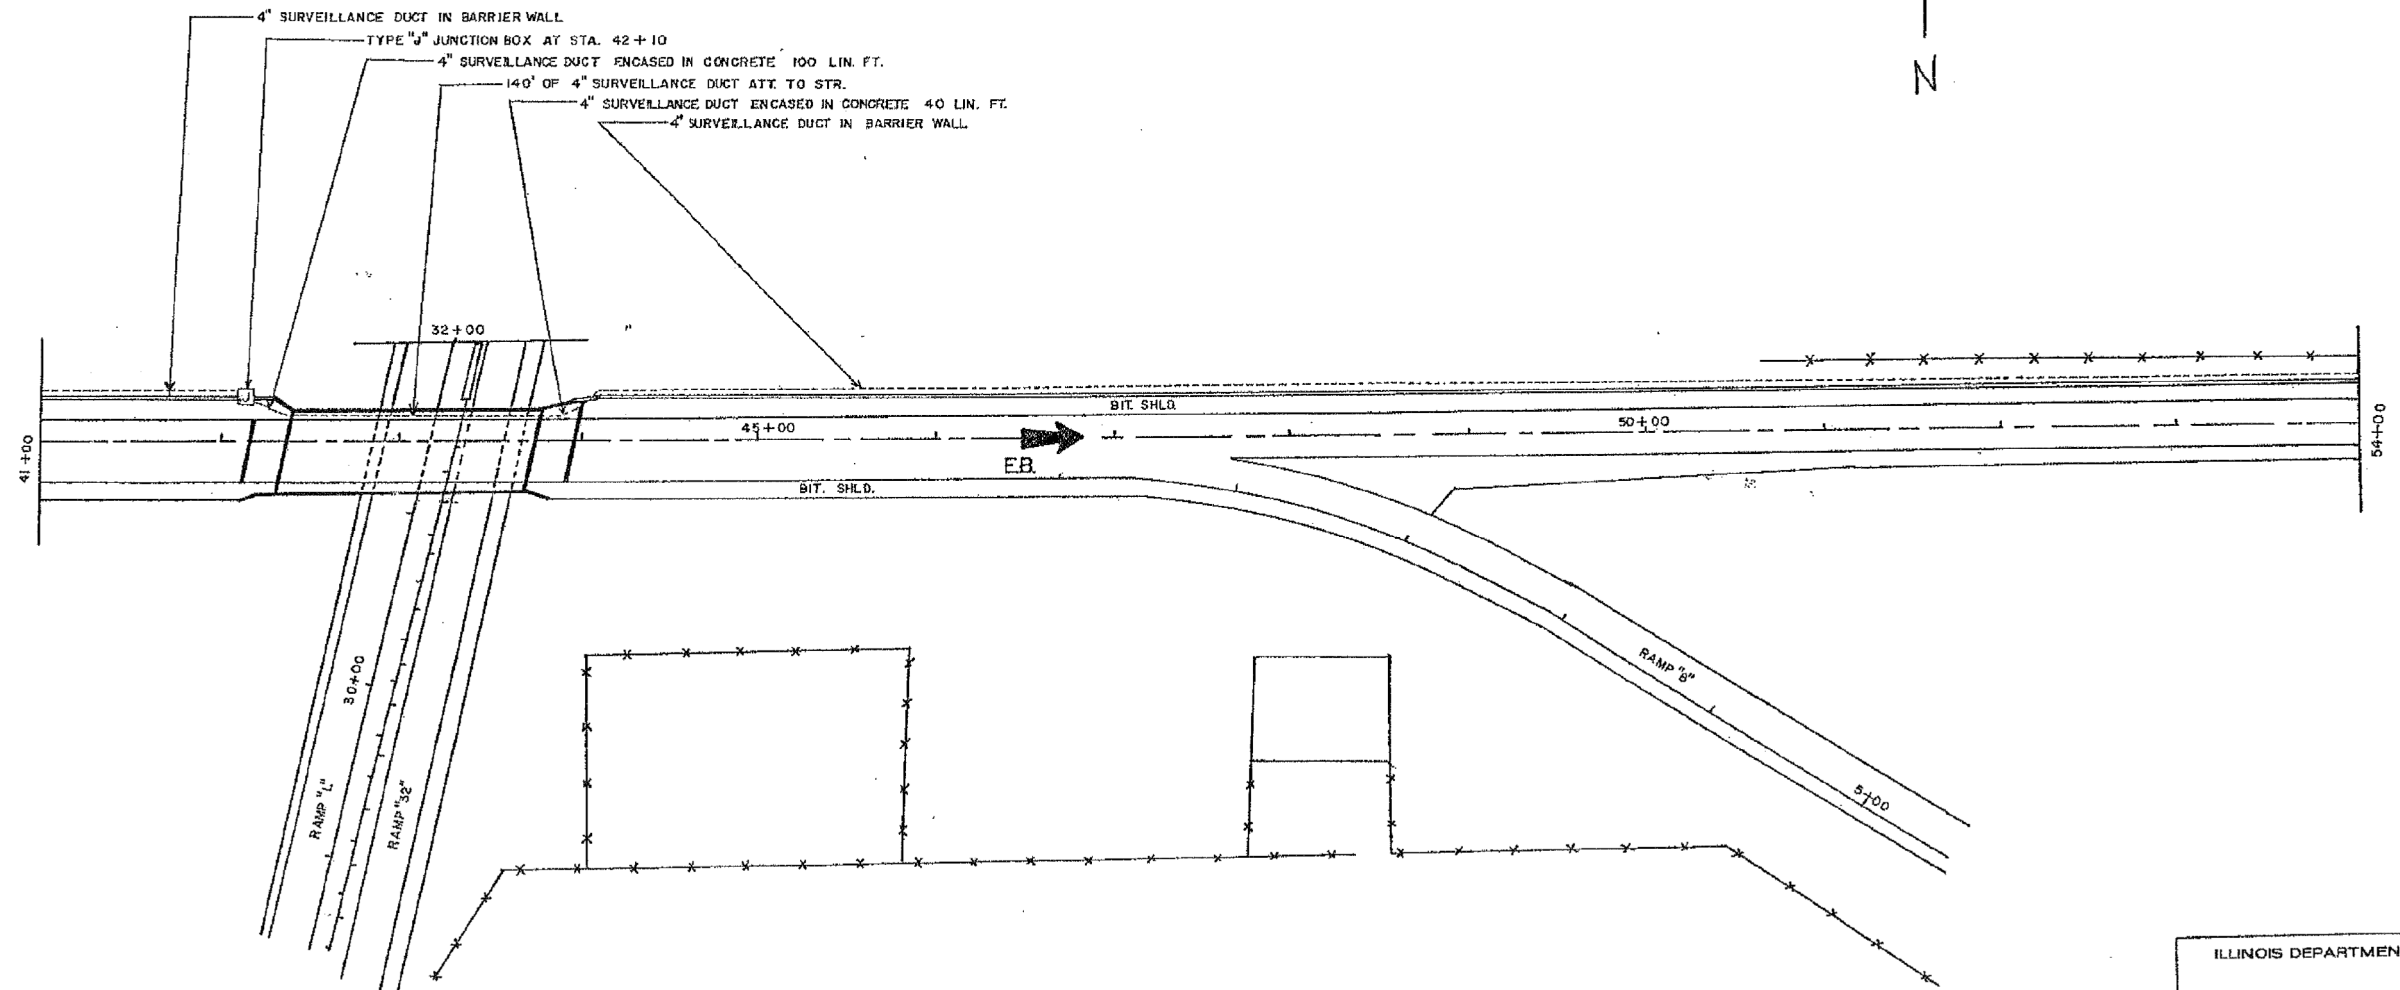

NOTES:

THE FOLLOWING PLAN SHEETS REPRESENT THE EXISTING ELECTRICAL SYSTEMS WITHIN I-190. ALL PROPOSED ELECTRICAL TRAFFIC SYSTEM ITEMS TO BE REMOVED AND REPLACED PERTAIN ONLY TO INDUCTOR LOOP REPLACEMENT WITHIN THE RESURFACING LIMITS.

REVISIONS	
NAME	DATE

ILLINOIS DEPARTMENT OF TRANSPORTATION

SCALE: VERT. \_\_\_\_\_  
 HORIZ. \_\_\_\_\_

DATE 7/17/90

DRAWN BY \_\_\_\_\_  
 CHECKED BY \_\_\_\_\_

FILE NAME =	USER NAME = rodriguezma	DESIGNED -	REVISED -
et:\pwork\pwork\rodriguezma\d0299718\0132812-DetectorLoop.dgn		DRAWN -	REVISED -
	PLOT SCALE = 100.0000' / in.	CHECKED -	REVISED -
\$MODELNAME\$	PLOT DATE = 10/18/2012	DATE -	REVISED -

STATE OF ILLINOIS  
 DEPARTMENT OF TRANSPORTATION

DISTRICT ONE - INDUCTOR LOOP REPLACEMENT  
 I-190 (O'HARE AIRPORT TO I-90)

SCALE: SHEET OF SHEETS STA. TO STA.

F.A.I. RTE.	SECTION	COUNTY	TOTAL SHEETS	SHEET NO.
190	(0101.6 & 0102.5)RS-2	COOK	85	52
ILLINOIS FED. AID PROJECT			CONTRACT NO. 60T33	