
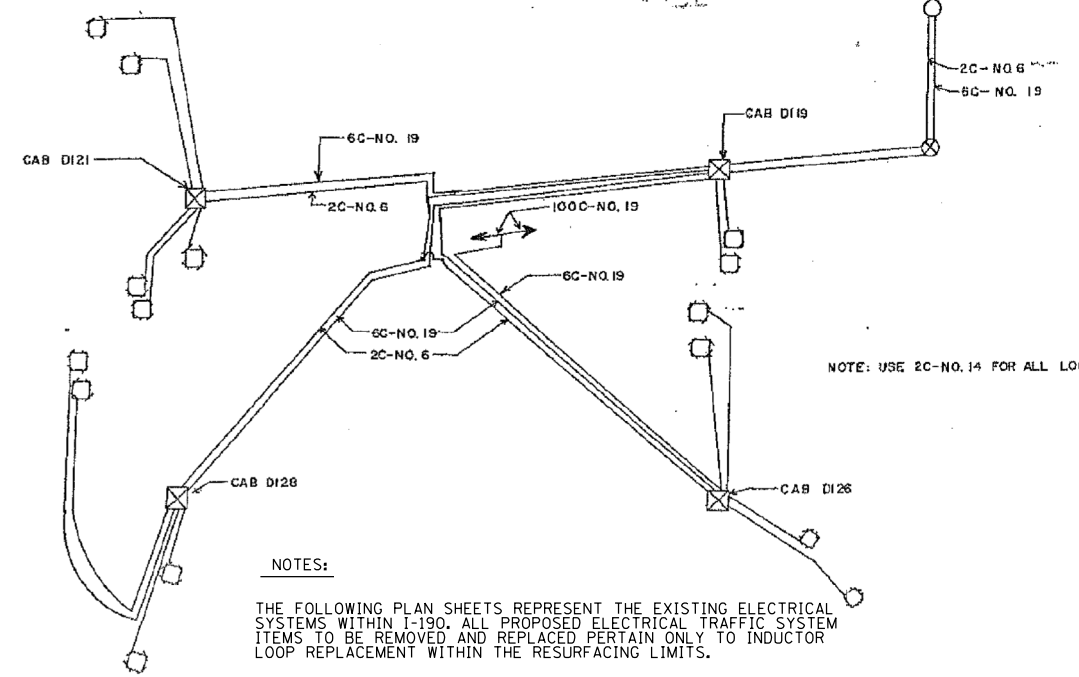


TOLL PLAZA

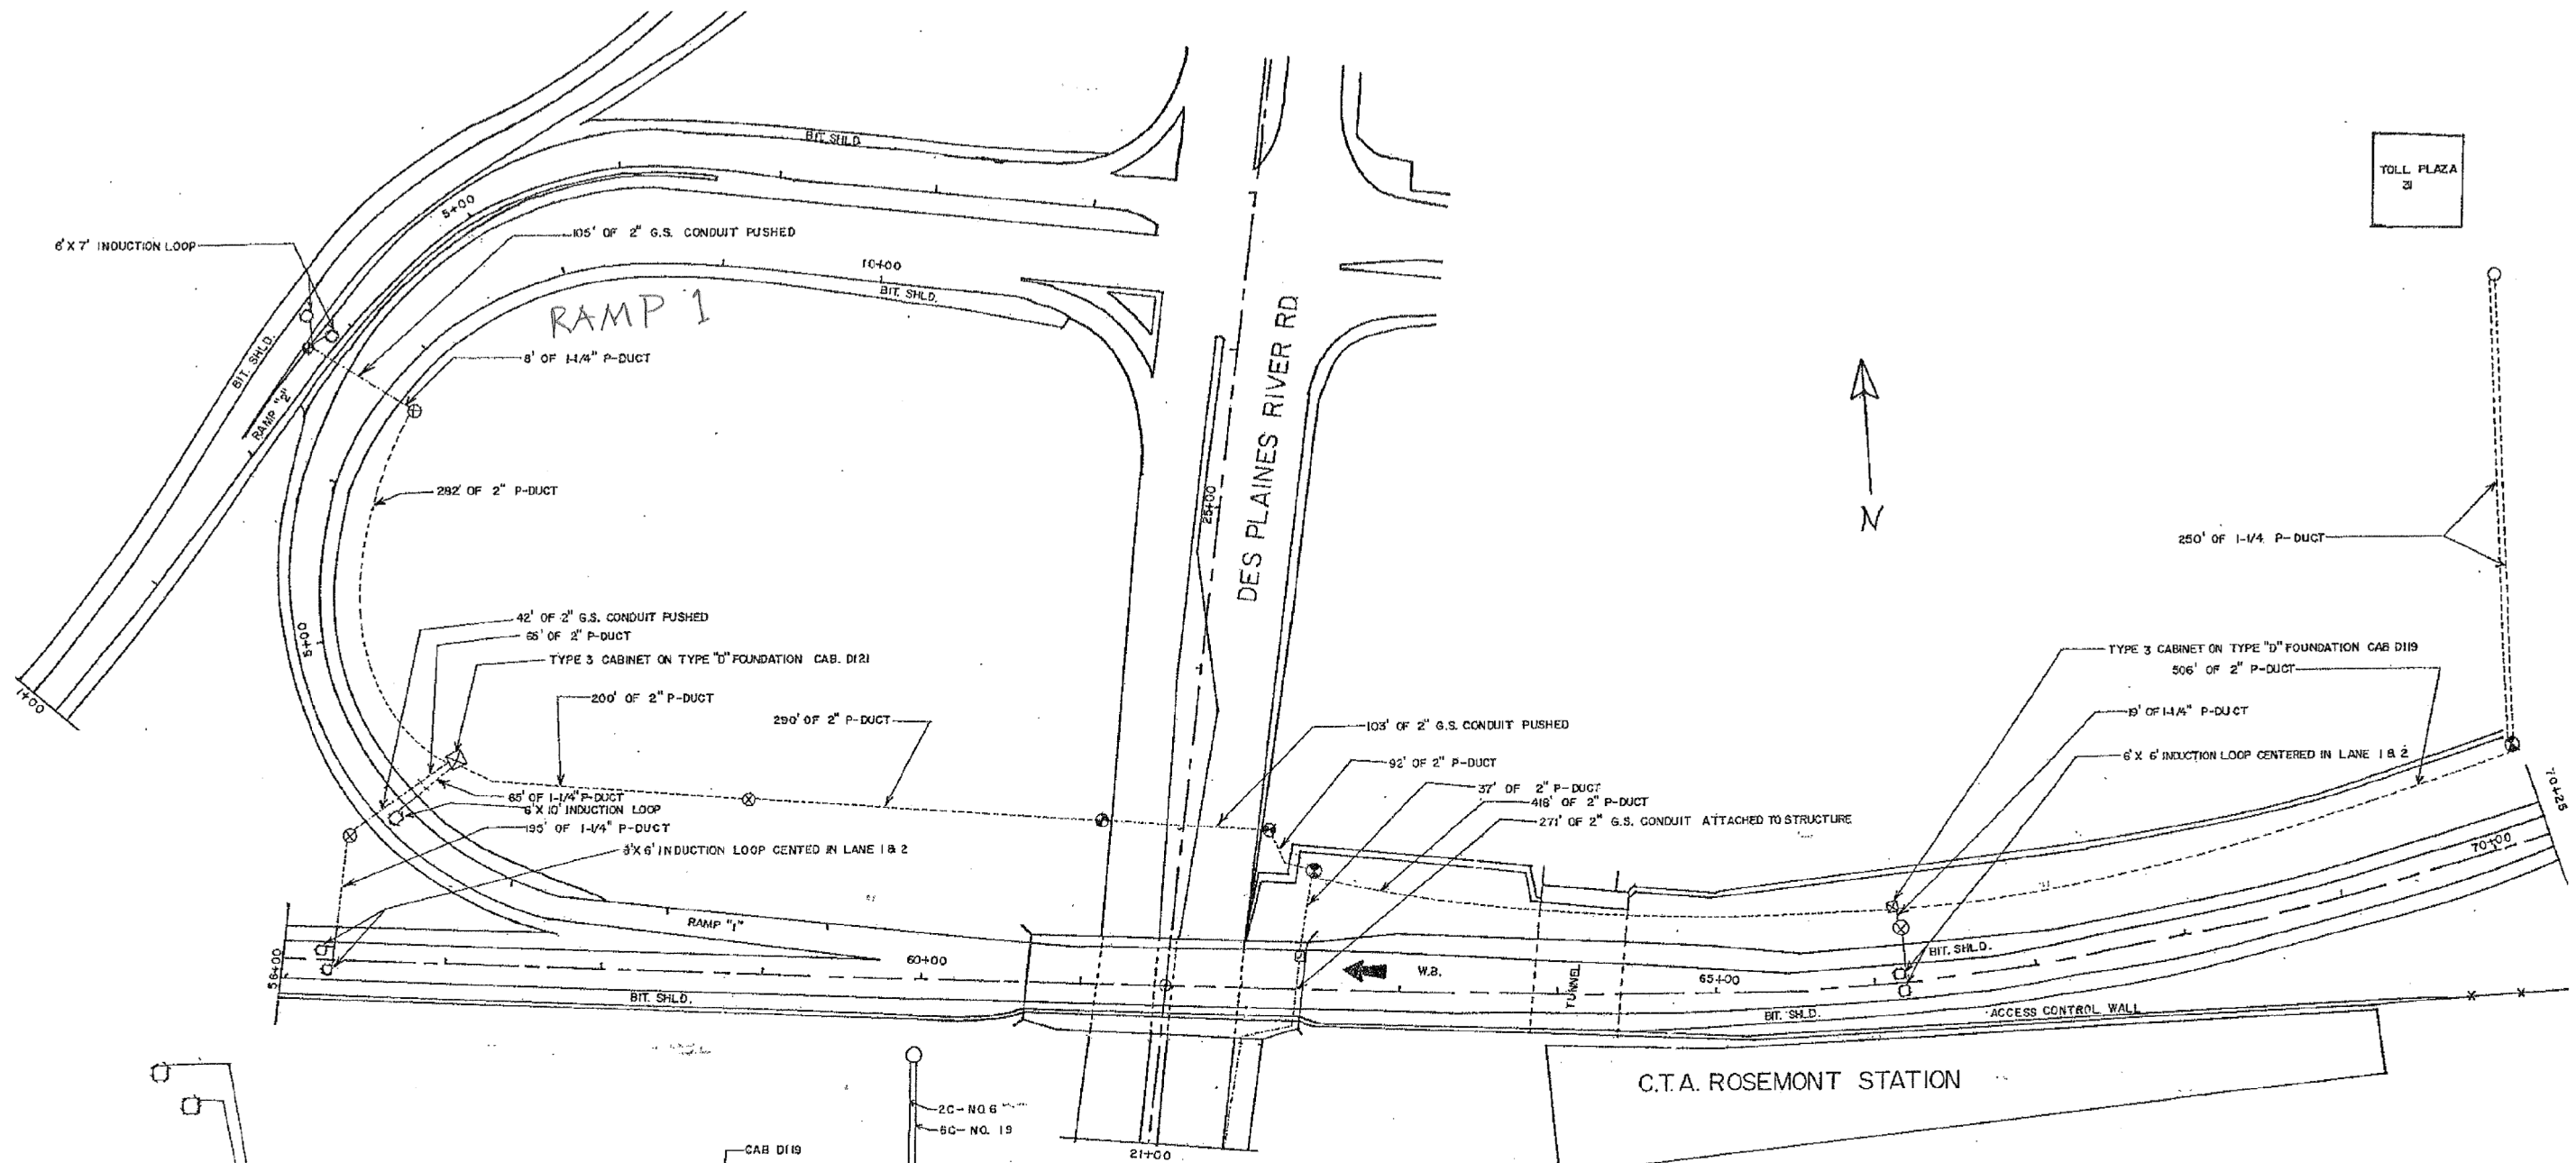

NOTES:

THE FOLLOWING PLAN SHEETS REPRESENT THE EXISTING ELECTRICAL SYSTEMS WITHIN I-190. ALL PROPOSED ELECTRICAL TRAFFIC SYSTEM ITEMS TO BE REMOVED AND REPLACED PERTAIN ONLY TO INDUCTOR LOOP REPLACEMENT WITHIN THE RESURFACING LIMITS.

REVISIONS	
NAME	DATE

ILLINOIS DEPARTMENT OF TRANSPORT  
 TRAFFIC SYSTEMS CENTER  
 KENNEDY EXPRESSWAY  
 NORTH HALF  
 DES PLAINES RIVER

SCALE: VERT. \_\_\_\_\_  
 HORIZ. \_\_\_\_\_  
 DATE 7/13/90

FILE NAME =	USER NAME = rodriguezma	DESIGNED -	REVISED -
et:\pw\work\p1dot\rodriguezma\d0299718\132812-DetectorLoop.dgn		DRAWN -	REVISED -
\$MODELNAME\$	PLOT SCALE = 100.0000' / 1"	CHECKED -	REVISED -
	PLOT DATE = 10/18/2012	DATE -	REVISED -

STATE OF ILLINOIS  
 DEPARTMENT OF TRANSPORTATION

DISTRICT ONE - INDUCTOR LOOP REPLACEMENT  
 I-190 (O'HARE AIRPORT TO I-90)

SCALE: SHEET OF SHEETS STA. TO STA.

F.A.I. RTE.	SECTION	COUNTY	TOTAL SHEETS	SHEET NO.
190	(0101.6 & 0102.5)RS-2	COOK	85	55
CONTRACT NO. 60T33				ILLINOIS FED. AID PROJECT