


- LEGEND**
- REMOVAL LIMITS (PAVEMENT, DRIVEWAY, PAVED SHOULDER, CURB & GUTTER AND MEDIAN)
  - TREE REMOVAL
  - TREE PRUNING AND TREE ROOT PRUNING
  - SIDEWALK REMOVAL
  - STRUCTURE REMOVAL
  - CONCRETE REMOVAL
  - HMA SURF REM & HMA SURF REM - BUTT JOINT

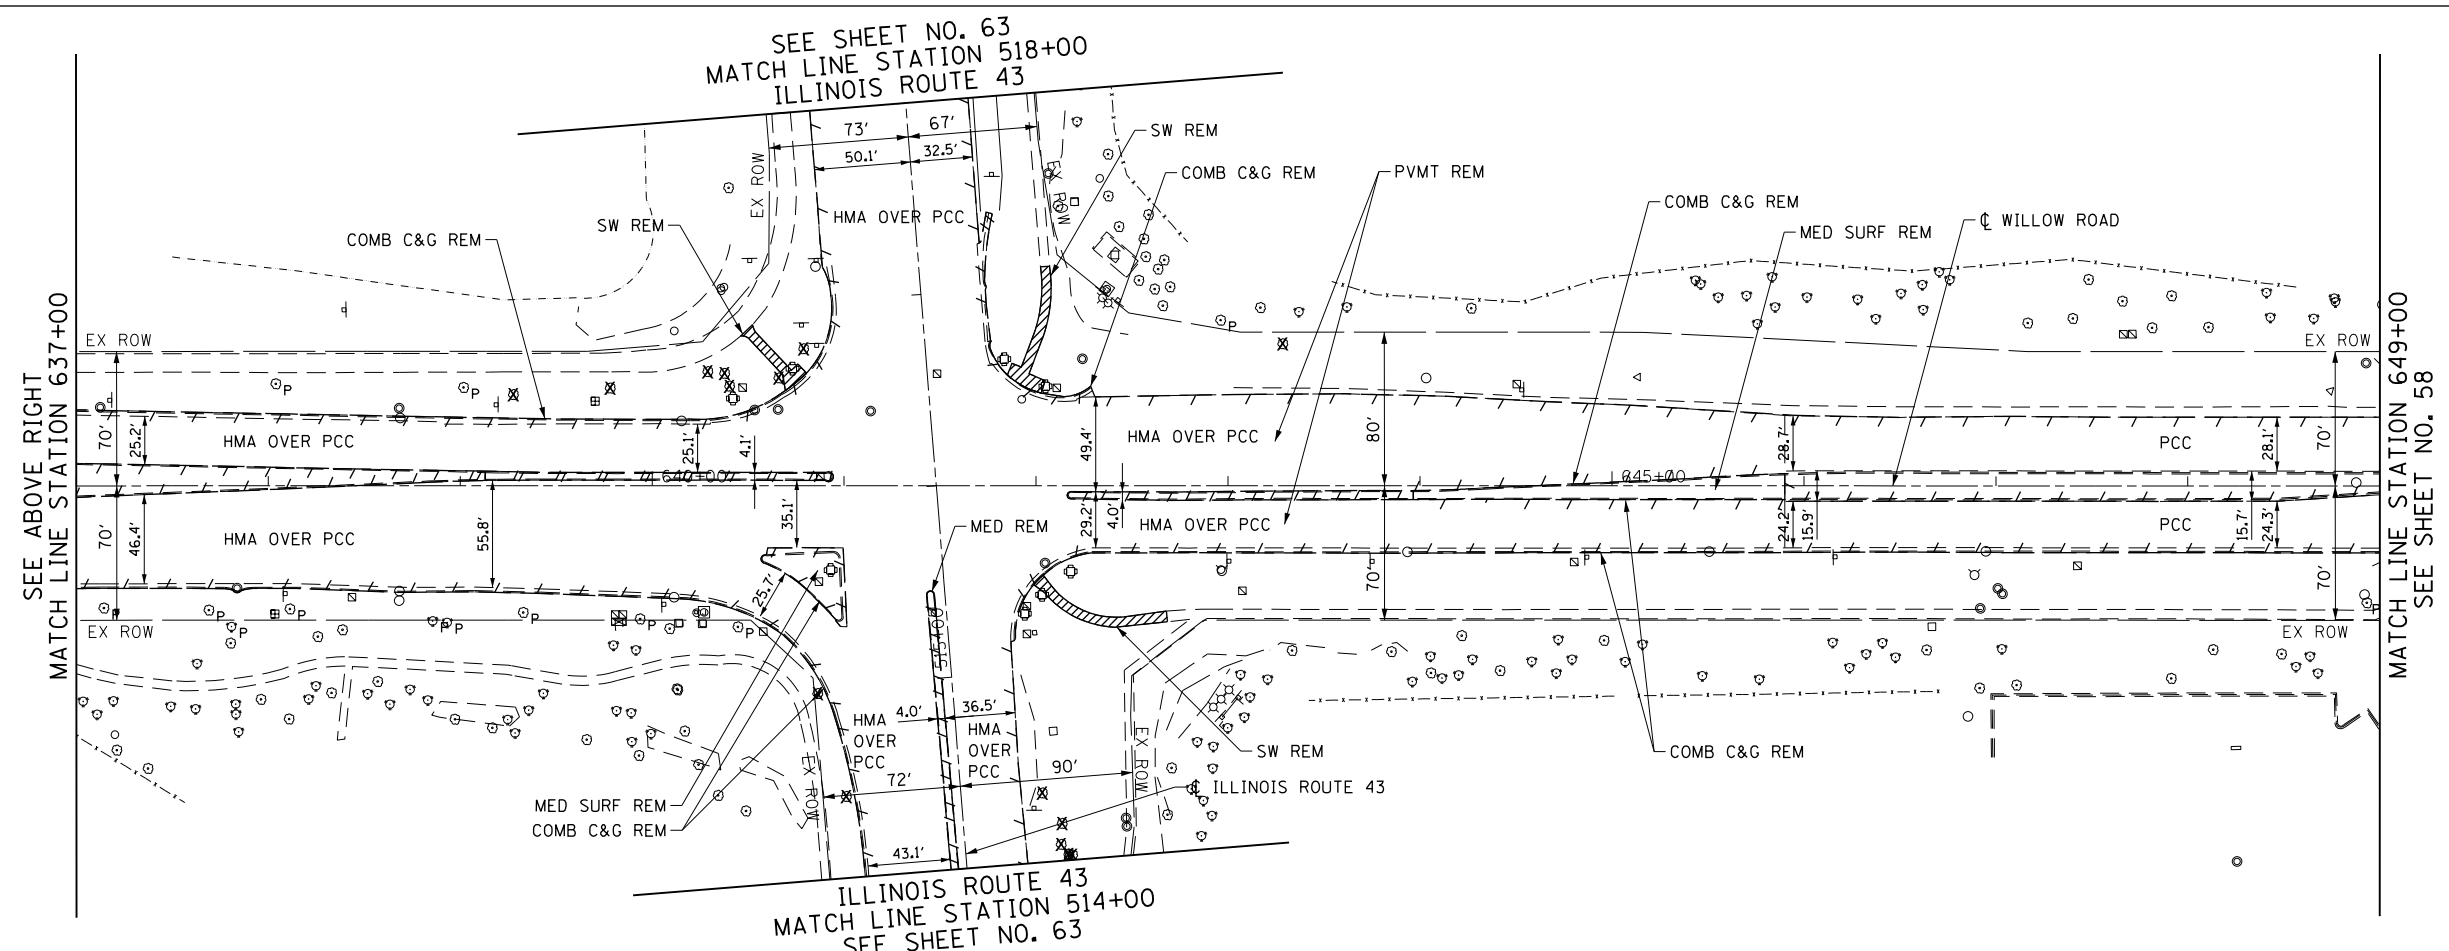

FILE NAME = G:\CH11\0158\Road\Sheets\0160T35-SHT-REM-01.dgn	USER NAME = BAW\ort	DESIGNED - JLV	REVISD -	<b>STATE OF ILLINOIS DEPARTMENT OF TRANSPORTATION</b>	<b>WILLOW ROAD REMOVAL PLAN</b>		F.A.P. RTE.	SECTION	COUNTY	TOTAL SHEETS	SHEET NO.	
PLOT SCALE = 100.000' / in.	CHECKED - RCB	REVISD -	REVISD -		SCALE: 1" = 50'	SHEET NO. 57 OF 919 SHEETS	STA. 625+00 TO STA. 649+00	305	(1920.01,1518,2022&1922.4BR)	COOK	919	57
PLOT DATE = 11/1/2012	DATE - 10/31/2012	REVISD -	REVISD -						CONTRACT NO. 60T35			
							FED. ROAD DIST. NO. 1 ILLINOIS FED. AID PROJECT					