


LEGEND

	REMOVAL LIMITS (PAVEMENT, DRIVEWAY, CURB & GUTTER AND MEDIAN)
	TREE REMOVAL
	TREE PRUNING AND TREE ROOT PRUNING
	SIDEWALK REMOVAL
	STRUCTURE REMOVAL
	CONCRETE REMOVAL
	HMA SURF REM & HMA SURF REM - BUTT JOINT

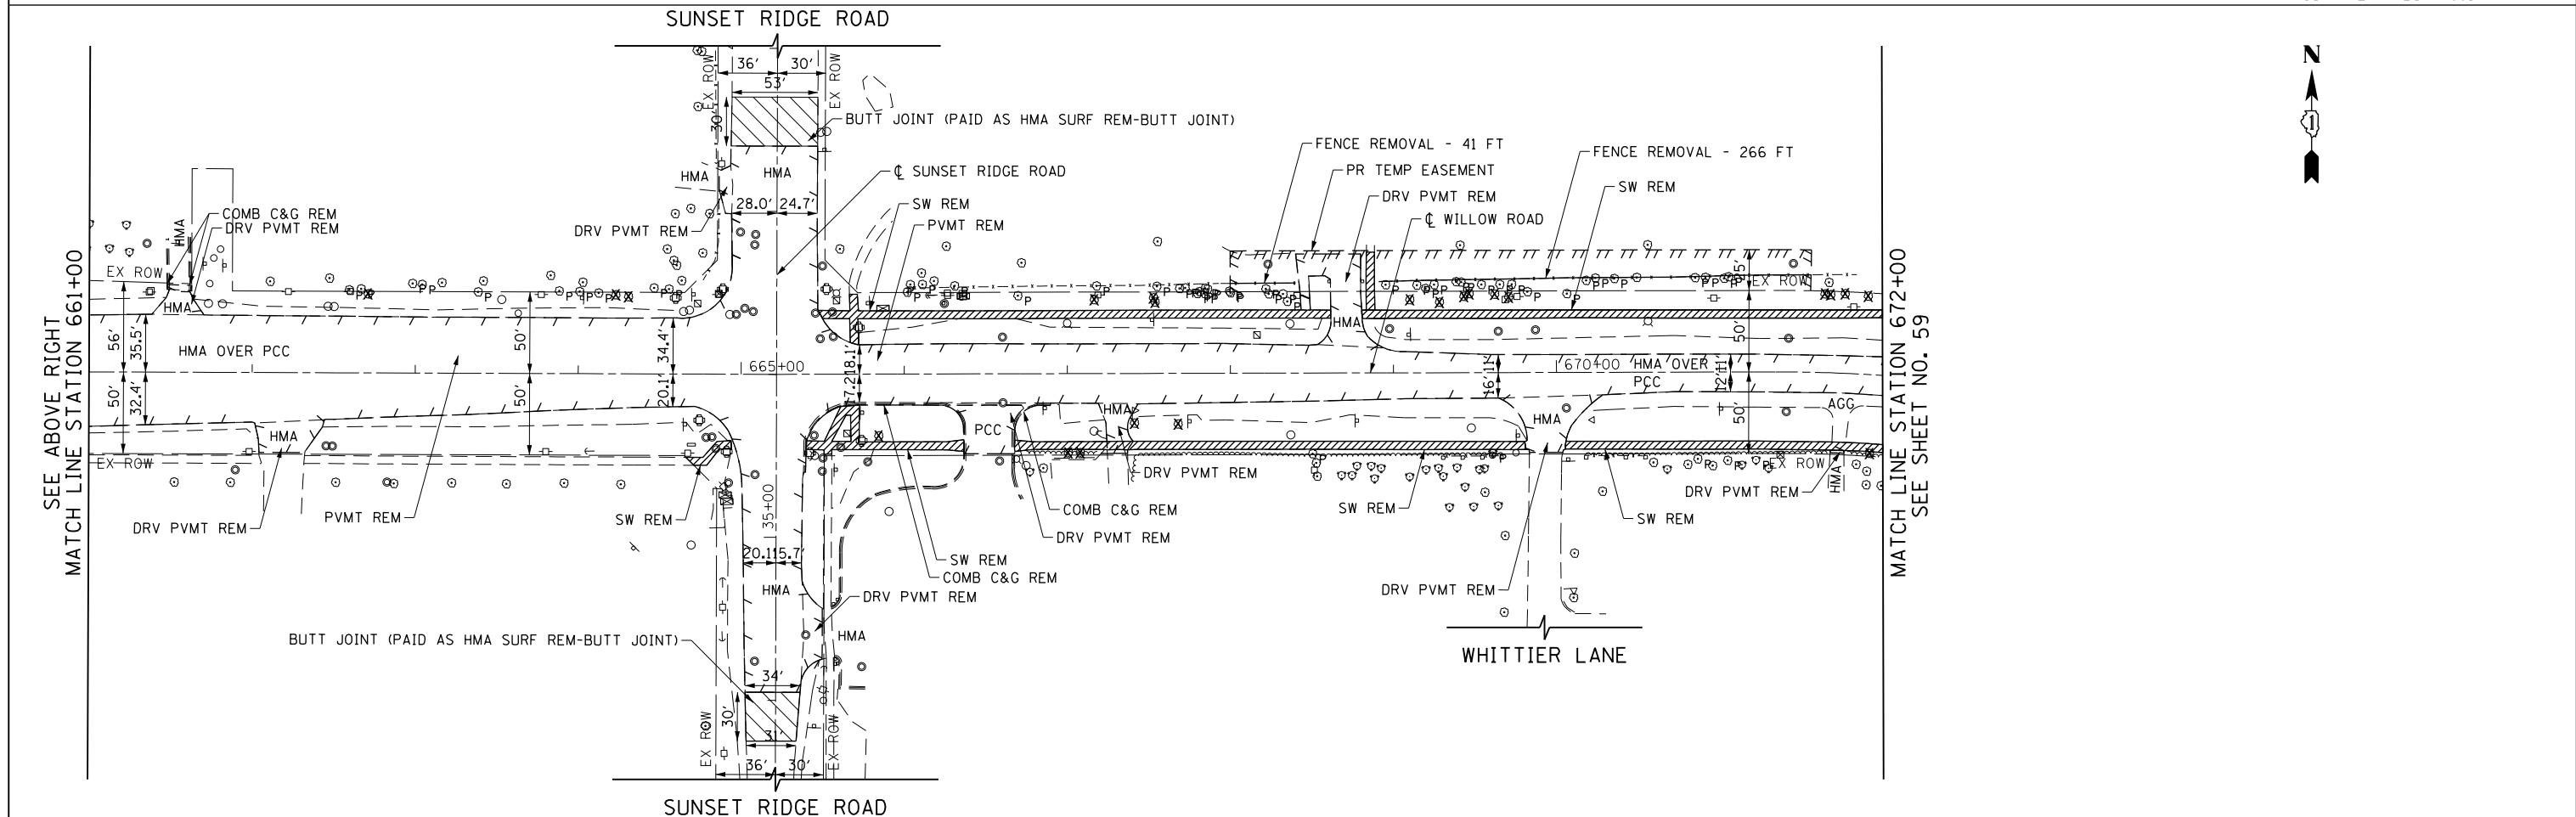

FILE NAME =	USER NAME = BAW:ort	DESIGNED - JLV	REVISED -	STATE OF ILLINOIS DEPARTMENT OF TRANSPORTATION	WILLOW ROAD REMOVAL PLAN	F.A.P. RTE.	SECTION	COUNTY	TOTAL SHEETS	SHEET NO.	
G:\CH11\0158\Road\Sheets\0160T35-SHT-REM-02.dgn		DRAWN - KAL	REVISED -			305	(1920.01,1518,2022&1922.4BR)	COOK	919	58	
PLOT SCALE = 100.000' / in.		CHECKED - RCB	REVISED -			CONTRACT NO. 60T35					
PLOT DATE = 11/1/2012		DATE - 10/31/2012	REVISED -			FED. ROAD DIST. NO. 1 ILLINOIS FED. AID PROJECT					