
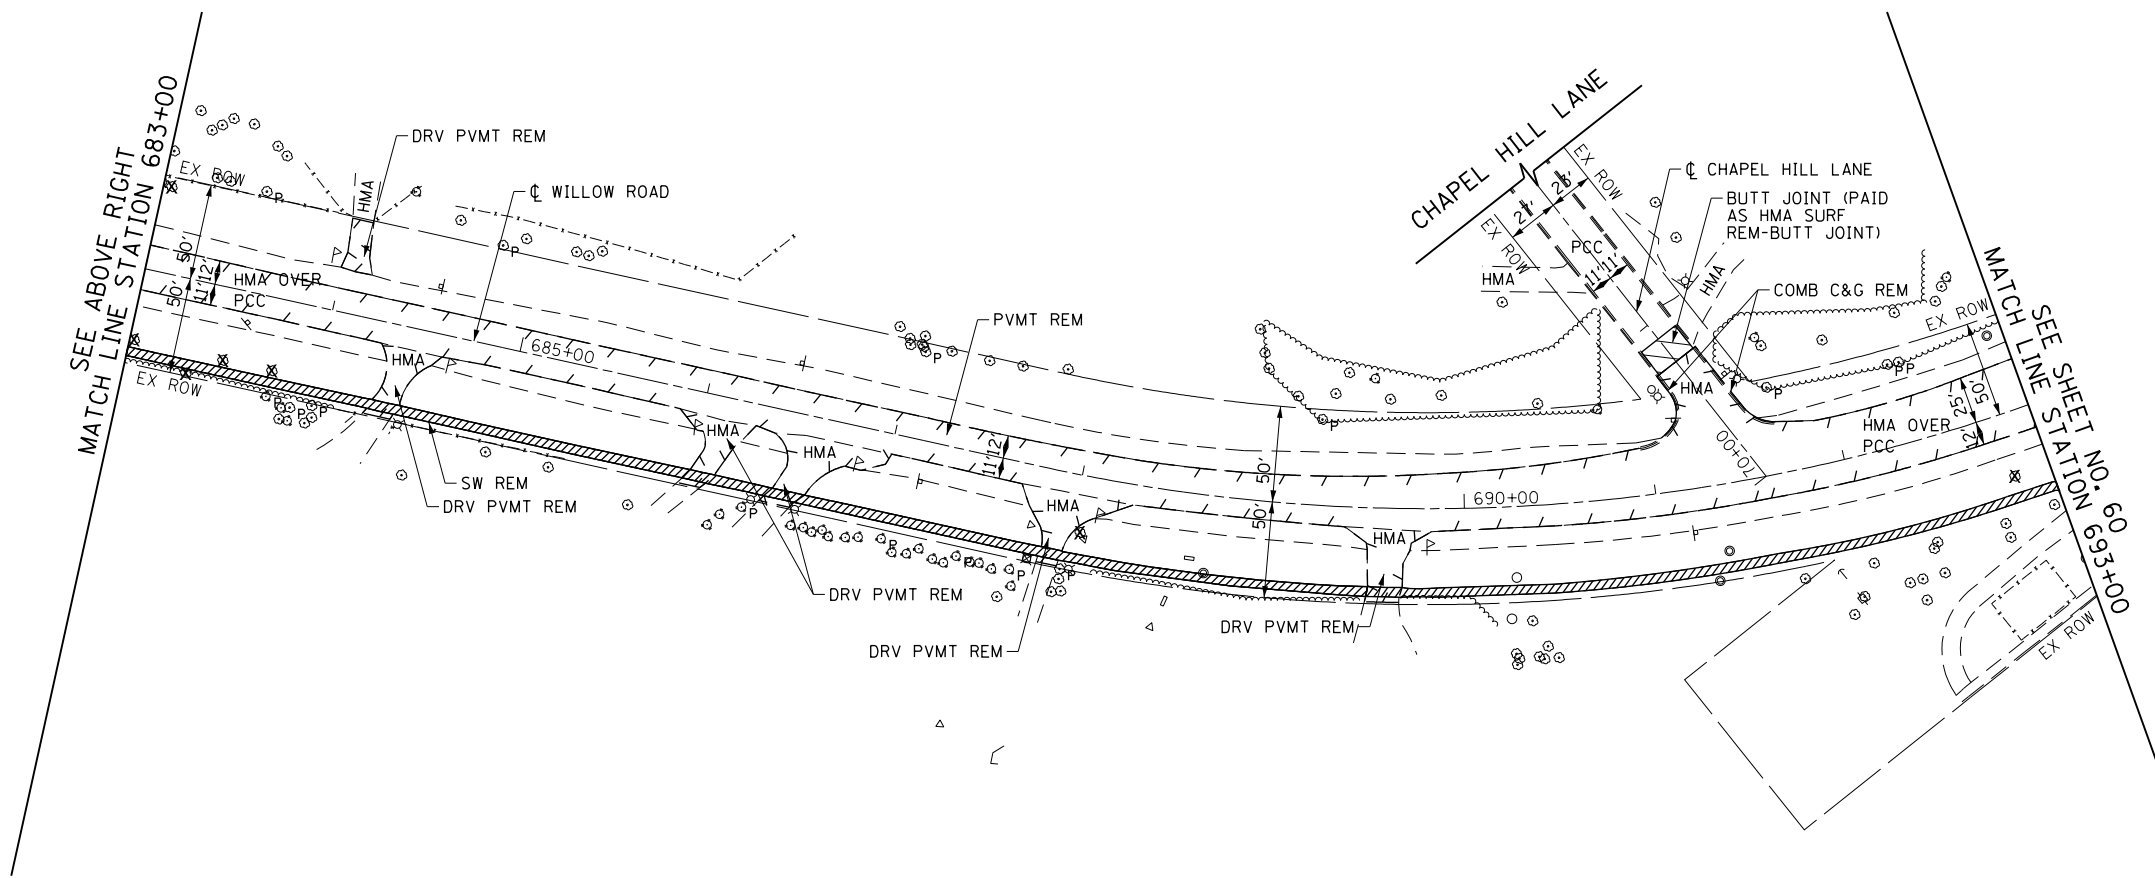


**LEGEND**

|  |   |
|--|---|
|  | REMOVAL LIMITS (PAVEMENT, DRIVEWAY, PAVED SHOULDER, CURB & GUTTER AND MEDIAN) |
|  | TREE REMOVAL  |
|  | TREE PRUNING AND TREE ROOT PRUNING  |
|  | SIDEWALK REMOVAL  |
|  | STRUCTURE REMOVAL   |
|  | CONCRETE REMOVAL  |
|  | HMA SURF REM & HMA SURF REM - BUTT JOINT                                      |

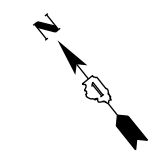

|   |                     |                |   |   |                                 |                            |                                      |                |                    |              |  |
|---|---------------------|----------------|---|---|---------------------------------|----------------------------|--------------------------------------|----------------|--------------------|--------------|--|
| FILE NAME = G:\CH11\0158\Road\Sheets\0160T35-SHT-REM-03.dgn | USER NAME = BAW\ort | DESIGNED - JLV | REVISED -                                       | <b>STATE OF ILLINOIS<br/>DEPARTMENT OF TRANSPORTATION</b> | <b>WILLOW ROAD REMOVAL PLAN</b> | F.A.P. RTE. 305            | SECTION (1920.01,1518,2022&1922.4B)R | COUNTY COOK    | TOTAL SHEETS 919   | SHEET NO. 59 |  |
| PLOT SCALE = 100.000' / in.                                 | CHECKED - RCB       | REVISIED -     | SCALE: 1" = 50'                                 |   |                                 | SHEET NO. 59 OF 919 SHEETS | STA. 672+00                          | TO STA. 693+00 | CONTRACT NO. 60T35 |              |  |
| PLOT DATE = 11/1/2012                                       | DATE - 10/31/2012   | REVISIED -     | FED. ROAD DIST. NO. 1 ILLINOIS FED. AID PROJECT |   |                                 |                            |                                      |                |                    |              |  |
|   |                     |                |   |   |                                 |                            |                                      |                |                    |              |  |