


LEGEND

- REMOVAL LIMITS (PAVEMENT, DRIVEWAY, PAVED SHOULDER, CURB & GUTTER AND MEDIAN)
- TREE REMOVAL
- TREE PRUNING AND TREE ROOT PRUNING
- SIDEWALK REMOVAL
- STRUCTURE REMOVAL
- CONCRETE REMOVAL
- HMA SURF REM & HMA SURF REM - BUTT JOINT

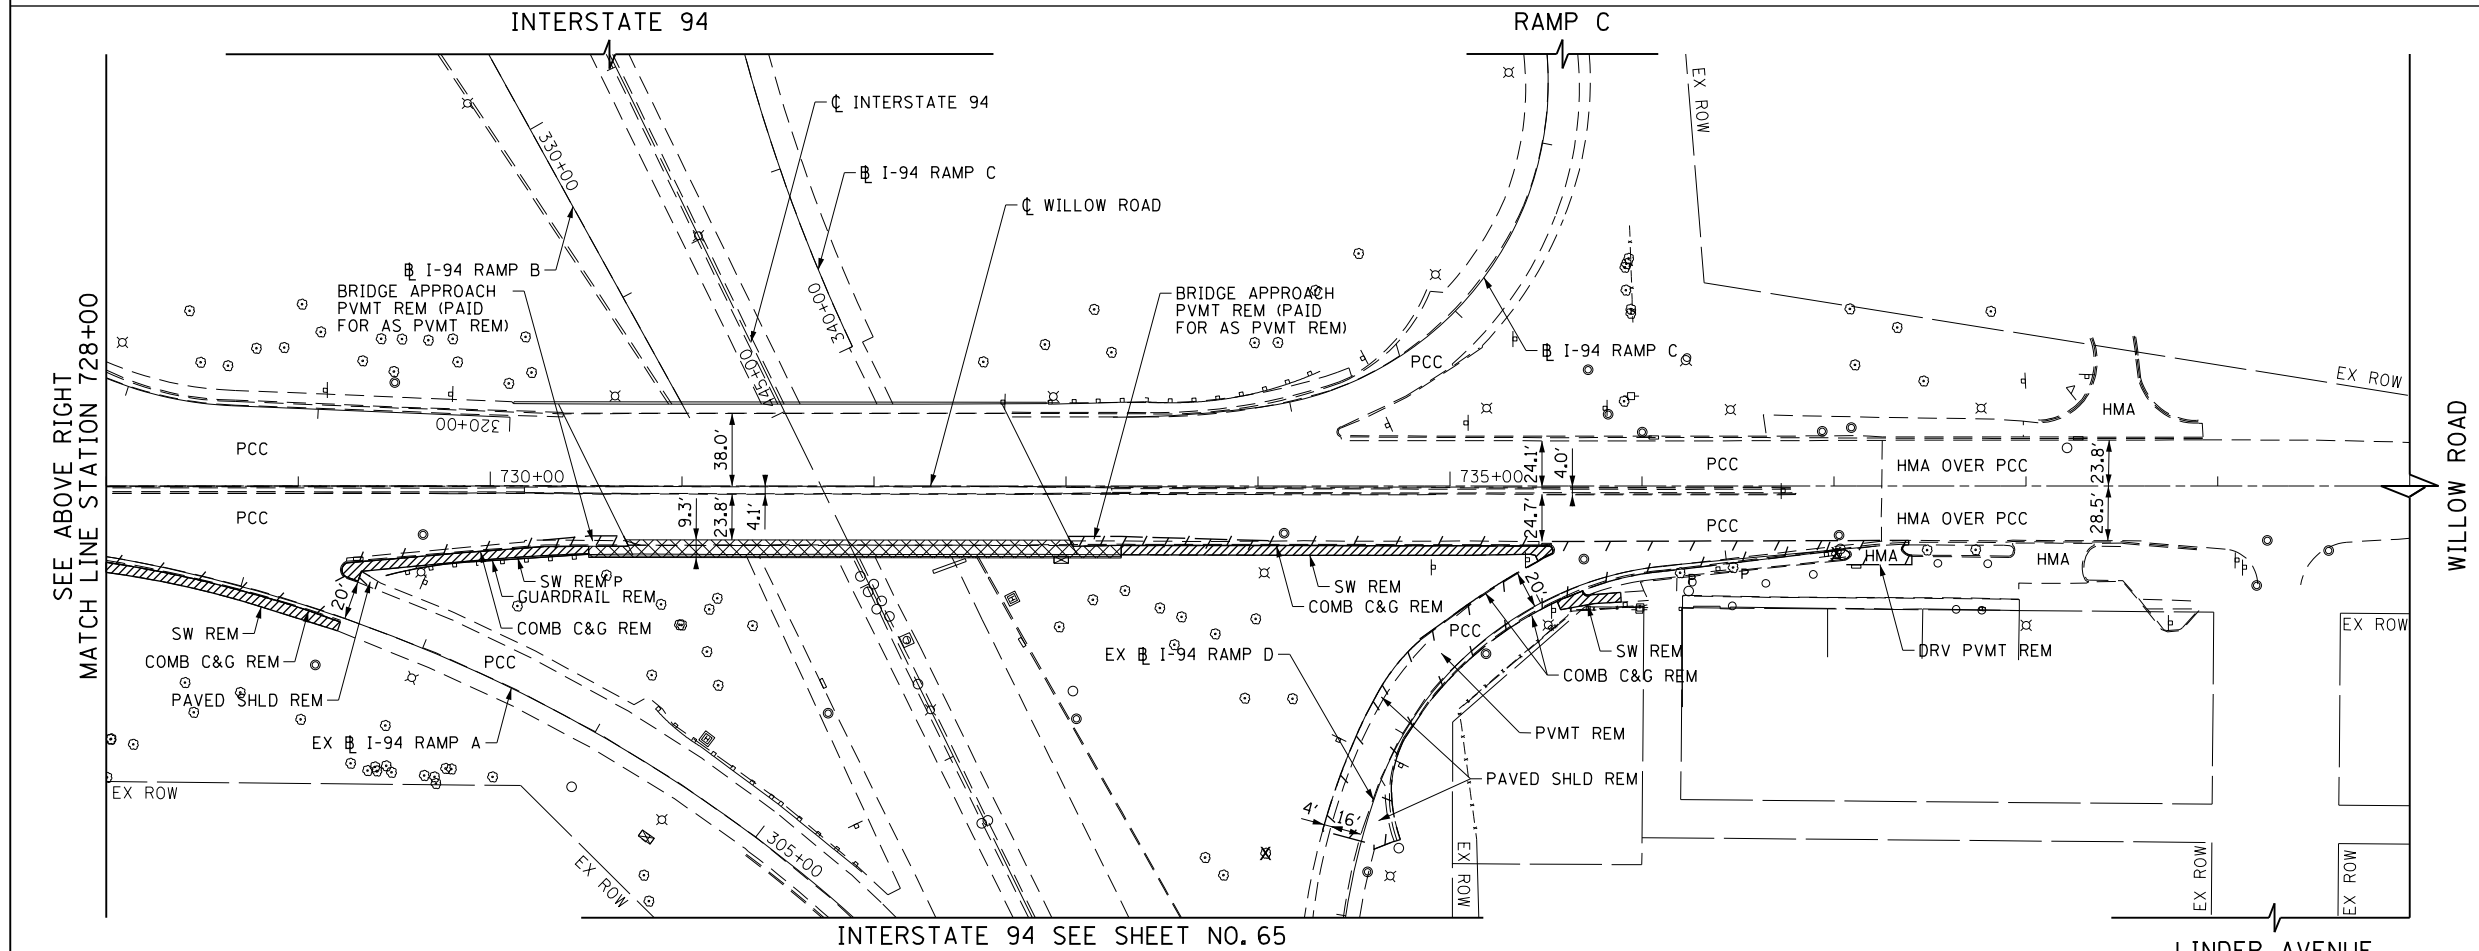

FILE NAME =	USER NAME = BAW:ort	DESIGNED - JLV	REVISED -
G:\CH11\0158\Road\Sheets\160T35-SHT-REM-05.dgn		DRAWN - KAL	REVISED -
PLOT SCALE = 1/8" = 1' in.		CHECKED - RCB	REVISED -
PLOT DATE = 11/1/2012		DATE - 10/31/2012	REVISED -

**STATE OF ILLINOIS
DEPARTMENT OF TRANSPORTATION**

WILLOW ROAD REMOVAL PLAN

SCALE: 1" = 50' SHEET NO. 61 OF 919 SHEETS STA. 716+00 TO STA. 740+00

F.A.P. RTE.	SECTION	COUNTY	TOTAL SHEETS	SHEET NO.
305	(1920.01,1518,2022&1922.4B)R	COOK	919	61
FED. ROAD DIST. NO. 1 ILLINOIS FED. AID PROJECT			CONTRACT NO. 60T35	