


FOR LEGEND
SEE SHEET NO. 62

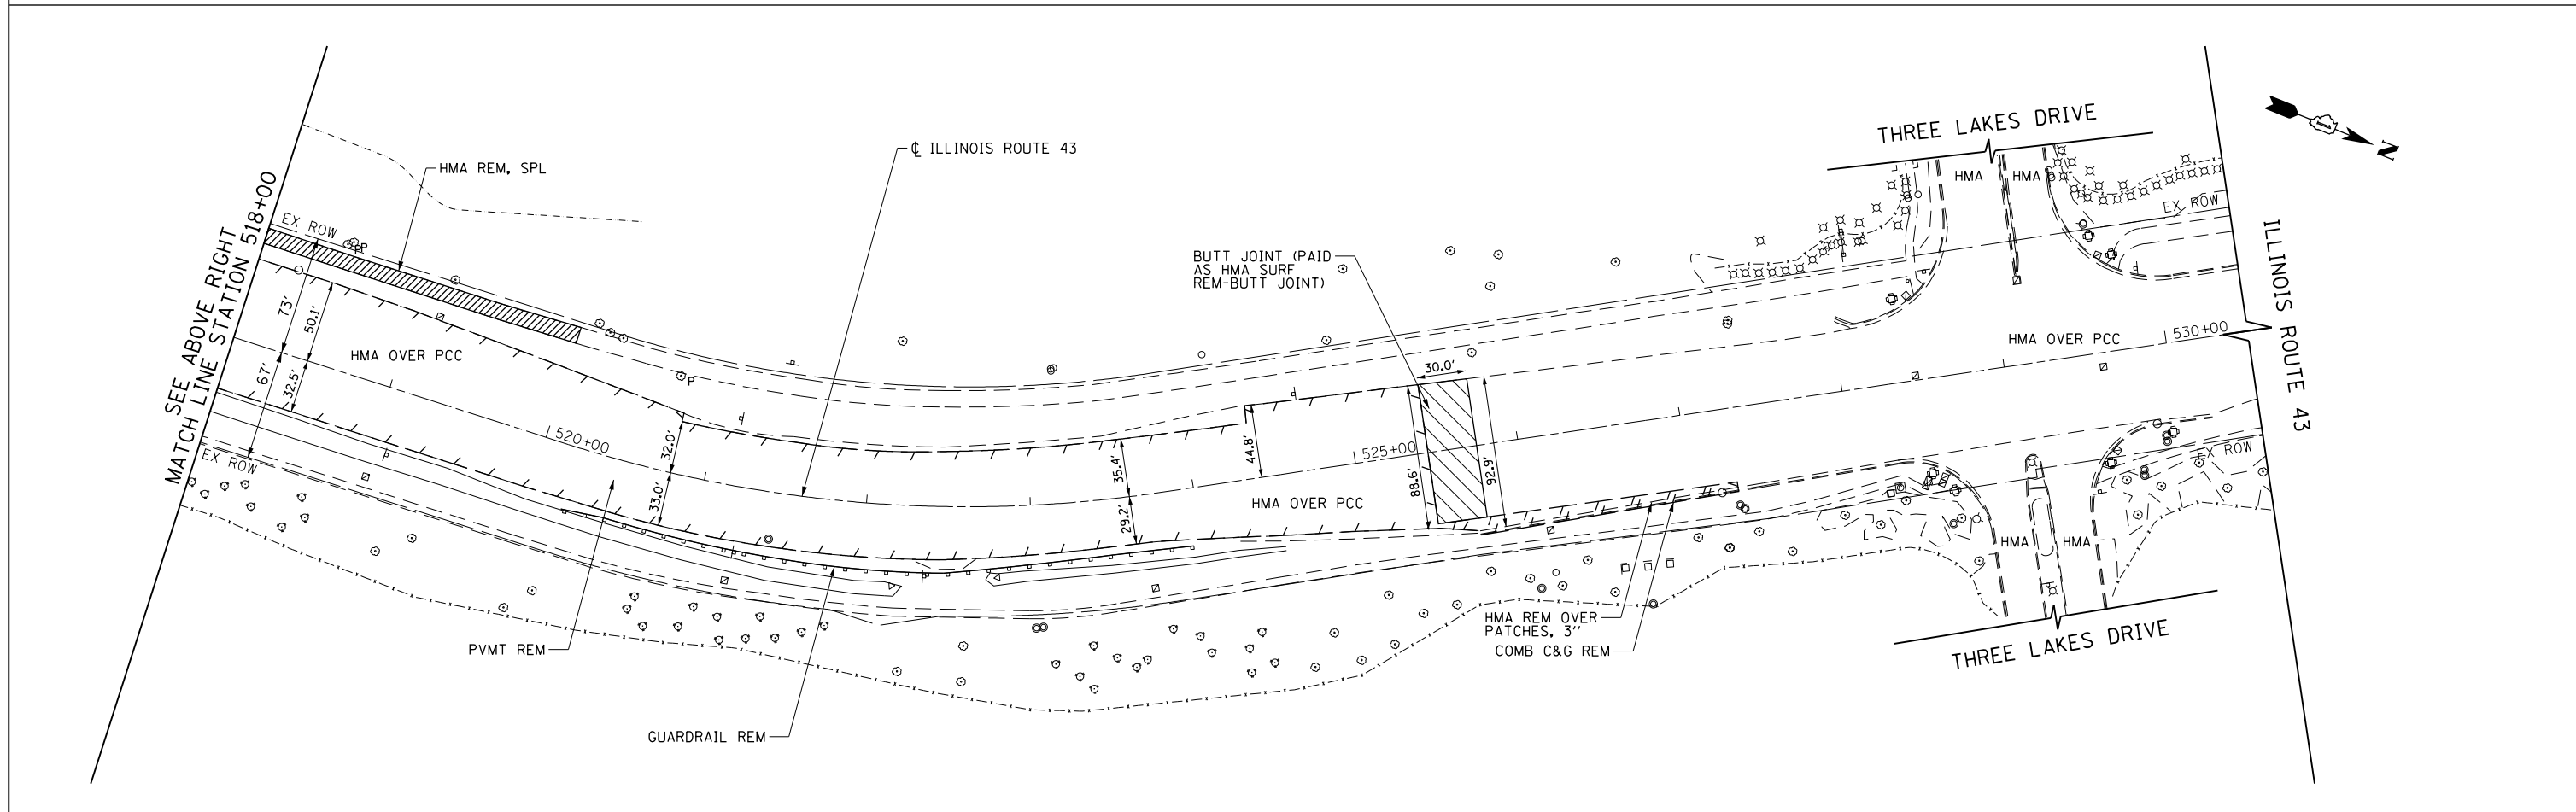

FILE NAME =	USER NAME = BAW:ort	DESIGNED - JLV	REVISED -	STATE OF ILLINOIS DEPARTMENT OF TRANSPORTATION	ILLINOIS ROUTE 43 REMOVAL PLAN	F.A.P. RTE.	SECTION	COUNTY	TOTAL SHEETS	SHEET NO.	
G:\CH11\0158\Road\Sheets\160T35-SHT-REM-07.dgn		DRAWN - KAL	REVISED -			305	(1920.01,1518,2022&1922.4B)R	COOK	919	63	
PLOT SCALE = 100.000' / in.		CHECKED - RCB	REVISED -			CONTRACT NO. 60T35					
PLOT DATE = 11/1/2012		DATE - 10/31/2012	REVISED -			FED. ROAD DIST. NO. 1 ILLINOIS FED. AID PROJECT					
SCALE: 1" = 50'						SHEET NO. 63 OF 919 SHEETS		STA. 505+00		TO STA. 530+50	