


MATCH LINE STATION 424+00
SEE BELOW LEFT

LEGEND

- REMOVAL LIMITS (PAVEMENT, DRIVEWAY, PAVED SHOULDER, CURB & GUTTER AND MEDIAN)
- TREE REMOVAL
- TREE PRUNING AND TREE ROOT PRUNING
- SIDEWALK REMOVAL
- STRUCTURE REMOVAL
- CONCRETE REMOVAL
- HMA SURF REM & HMA SURF REM - BUTT JOINT

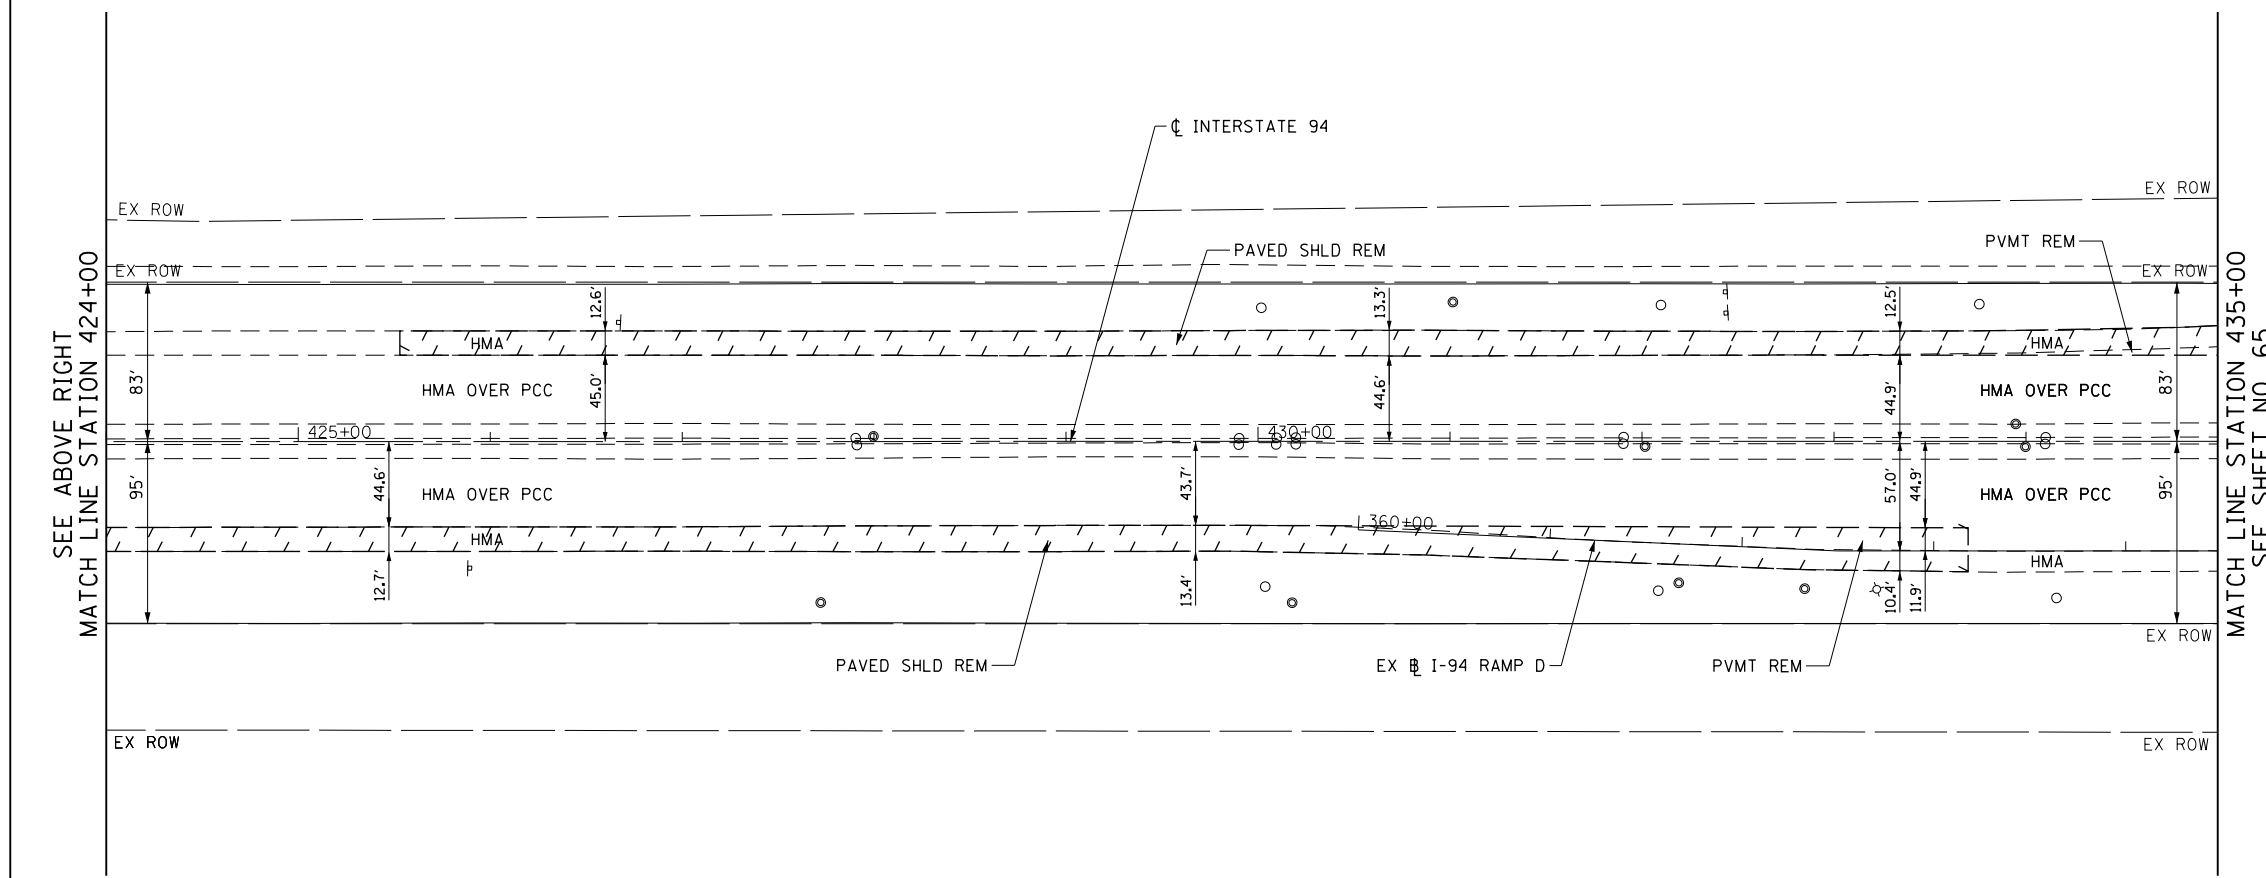

SEE ABOVE RIGHT
MATCH LINE STATION 424+00

MATCH LINE STATION 435+00
SEE SHEET NO. 65

FILE NAME =	USER NAME = BAW\rtort	DESIGNED - JLV	REVISED -
G:\CH11\0158\Road\Sheets\0160T35-SHT-REM-08.dgn		DRAWN - MNB	REVISED -
	PLOT SCALE = 100.0000' / in.	CHECKED - RCB	REVISED -
	PLOT DATE = 11/1/2012	DATE - 10/31/2012	REVISED -

**STATE OF ILLINOIS
DEPARTMENT OF TRANSPORTATION**

INTERSTATE 94 REMOVAL PLAN

SCALE: 1" = 50' SHEET NO. 64 OF 919 SHEETS STA. 413+00 TO STA. 435+00

F.A.P. RTE.	SECTION	COUNTY	TOTAL SHEETS	SHEET NO.
305	(1920.01,1518,2022&1922.4BR)	COOK	919	64
CONTRACT NO. 60T35				
FED. ROAD DIST. NO. 1 ILLINOIS FED. AID PROJECT				