



PLAN	SURVEYED	BY	DATE
	PLOTTED		
	ALIGNED		
	CHECKED		
	FILE NAME		
	NO.		

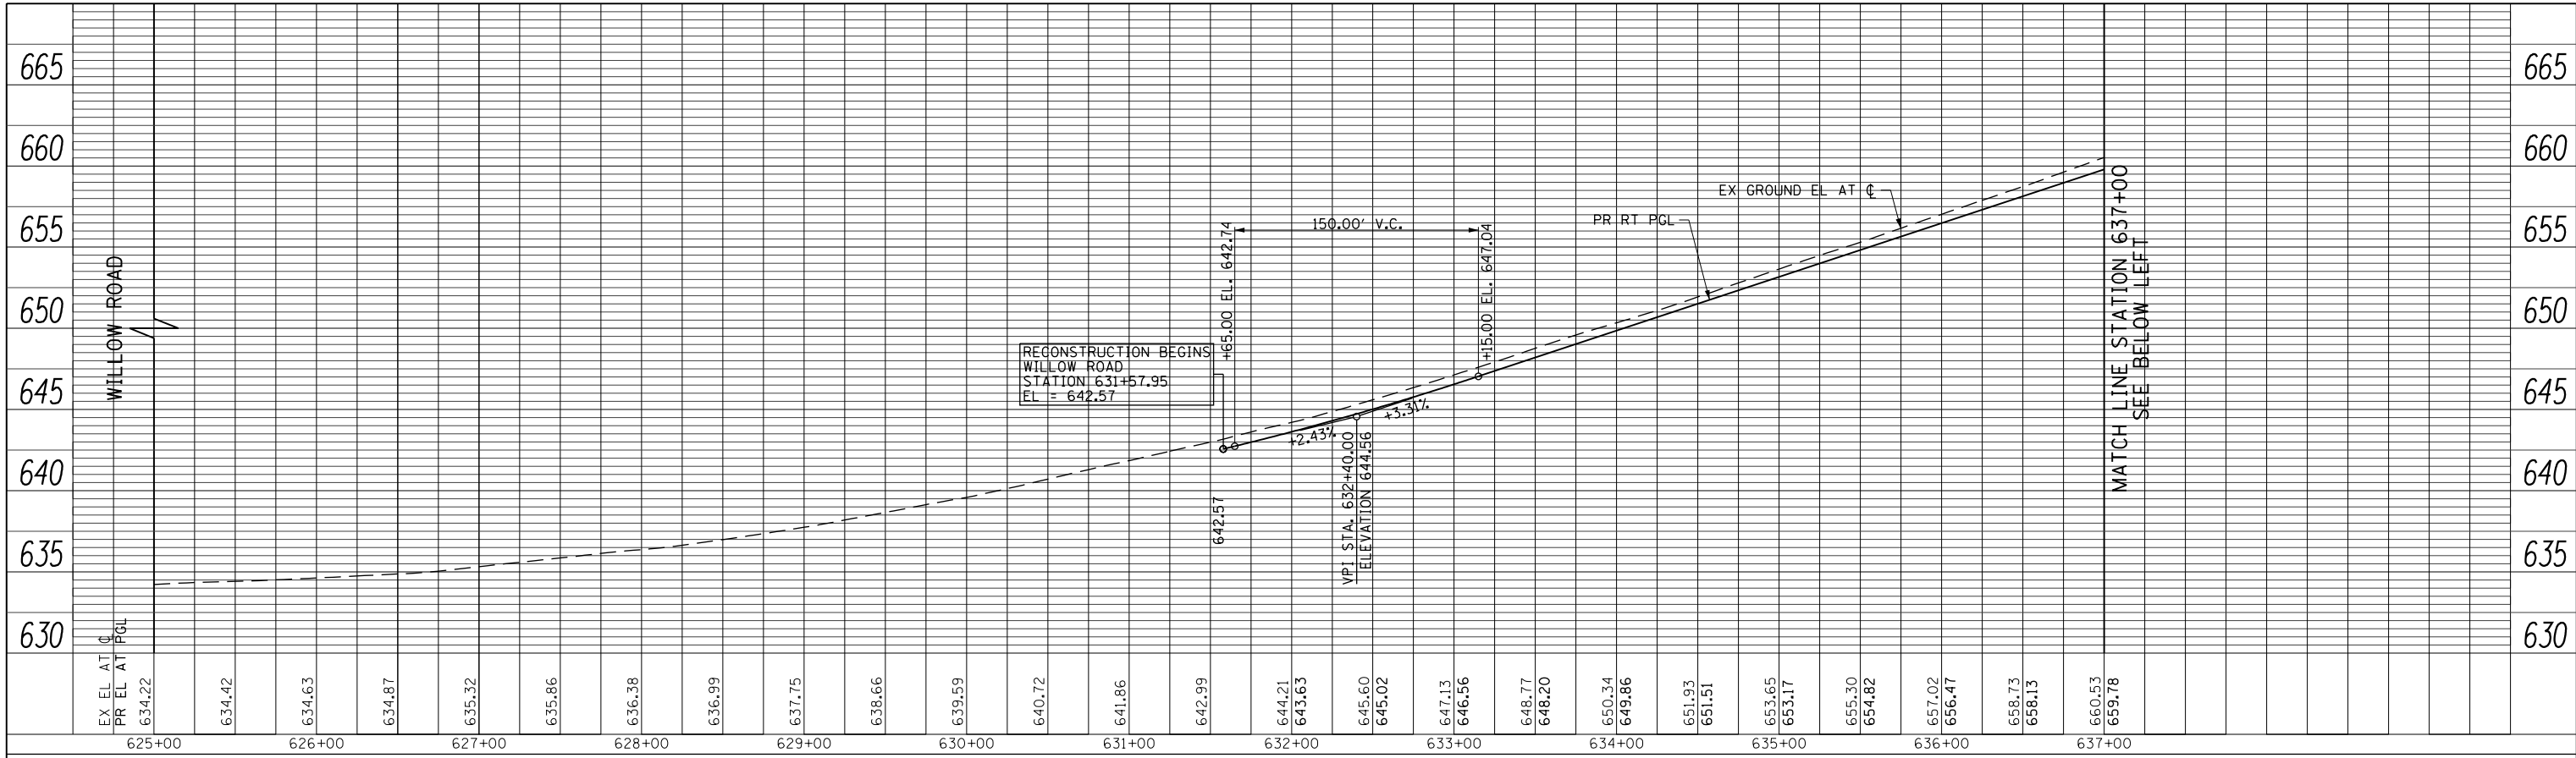

PROFILE	SURVEYED	BY	DATE
	PLOTTED		
	GRADES CHECKED		
	STRUCTURE NOTATIONS CHKD		
	NO.		

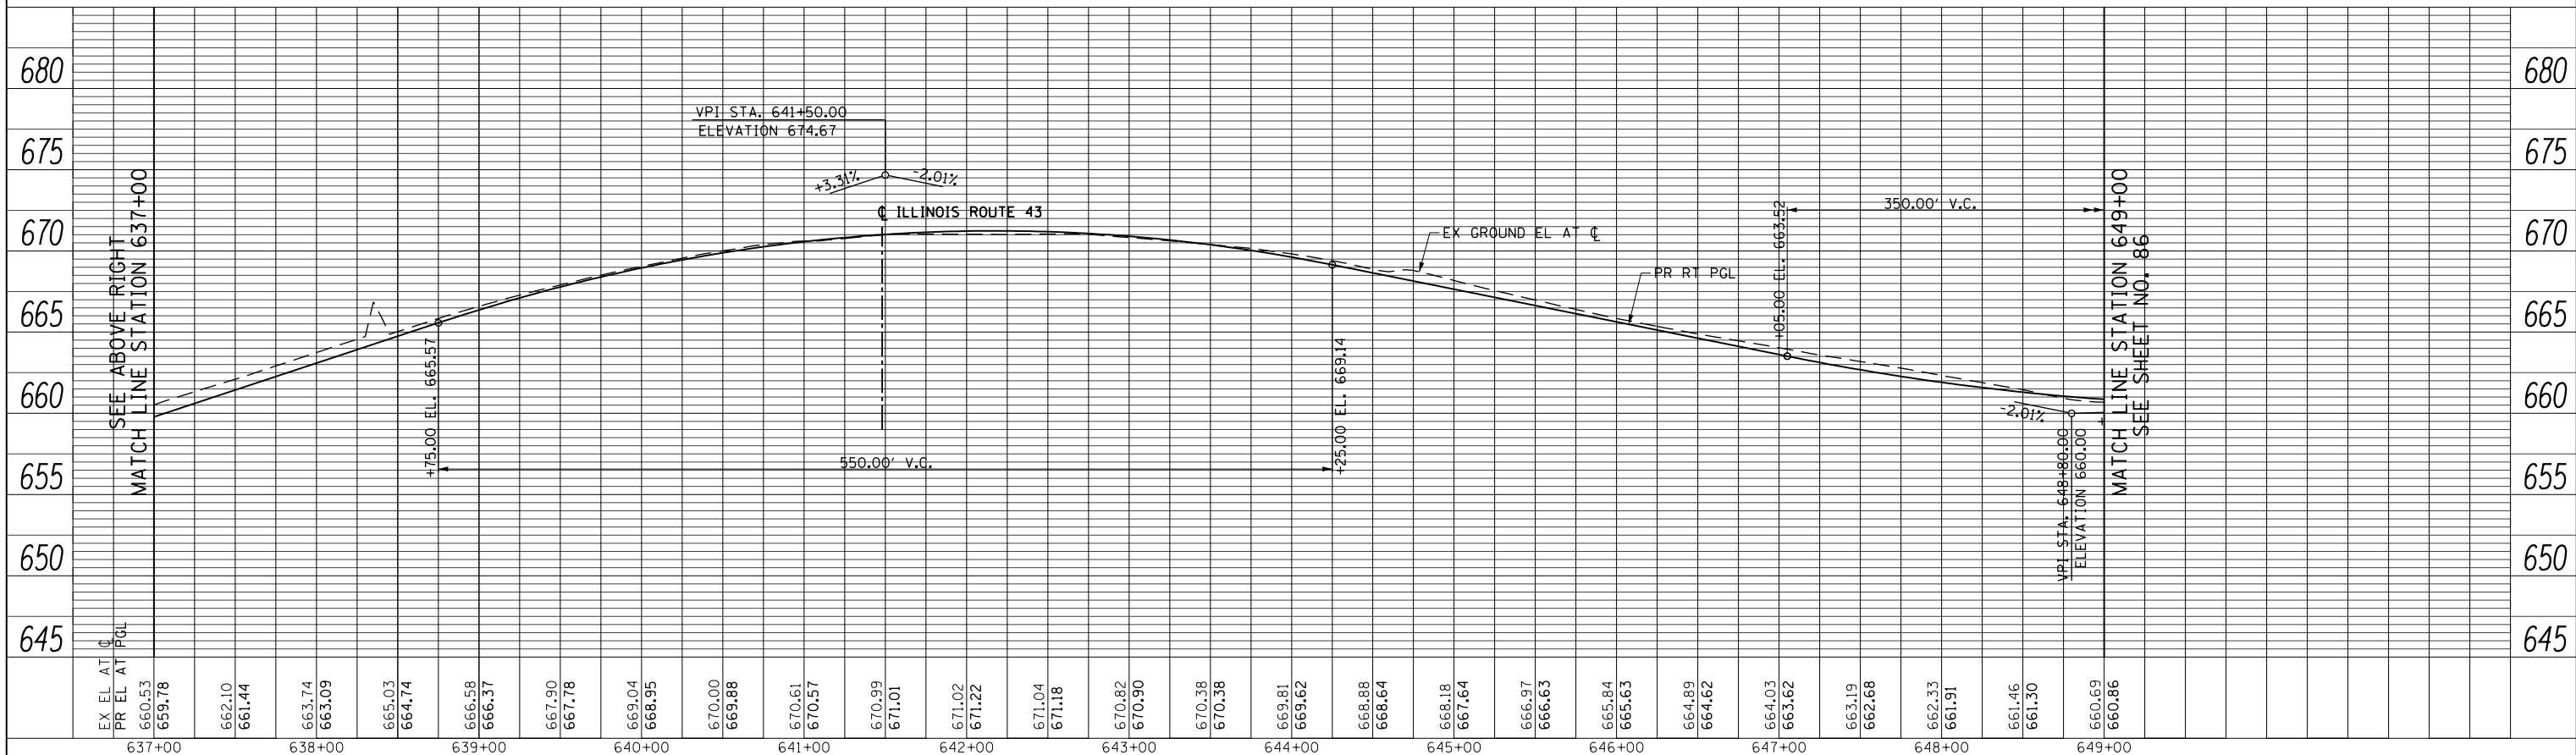

FILE NAME =	USER NAME = BAW:ort	DESIGNED -	JLV	REVISED -
g:\ch11\0158\road\Sheets\0160T35-SHT-PRF-01.dgn		DRAWN -	KAL	REVISED -
	PLOT SCALE = 100.000' / in.	CHECKED -	RCB	REVISED -
	PLOT DATE = 11/1/2012	DATE -	10/31/2012	REVISED -

**STATE OF ILLINOIS  
DEPARTMENT OF TRANSPORTATION**

**WILLOW ROAD PROFILE**

SCALE: HORIZ: 1"=50'  
VERT: 1"=5'  
SHEET NO. 85 OF 919 SHEETS  
STA. 625+00 TO STA. 649+00

F.A.P. RTE.	SECTION	COUNTY	TOTAL SHEETS	SHEET NO.
305	(1920.01,1518,2022&1922.4)BR	COOK	919	85
CONTRACT NO. 60T35				
FED. ROAD DIST. NO. 1 ILLINOIS FED. AID PROJECT				