



PLAN	SURVEYED	BY	DATE
	PLOTTED		
	GRADES CHECKED		
	ALIGNED		
	STRUCTURE		
	NOTARIS CHKD		
NOTE BOOK NO.	CADD FILE NAME		

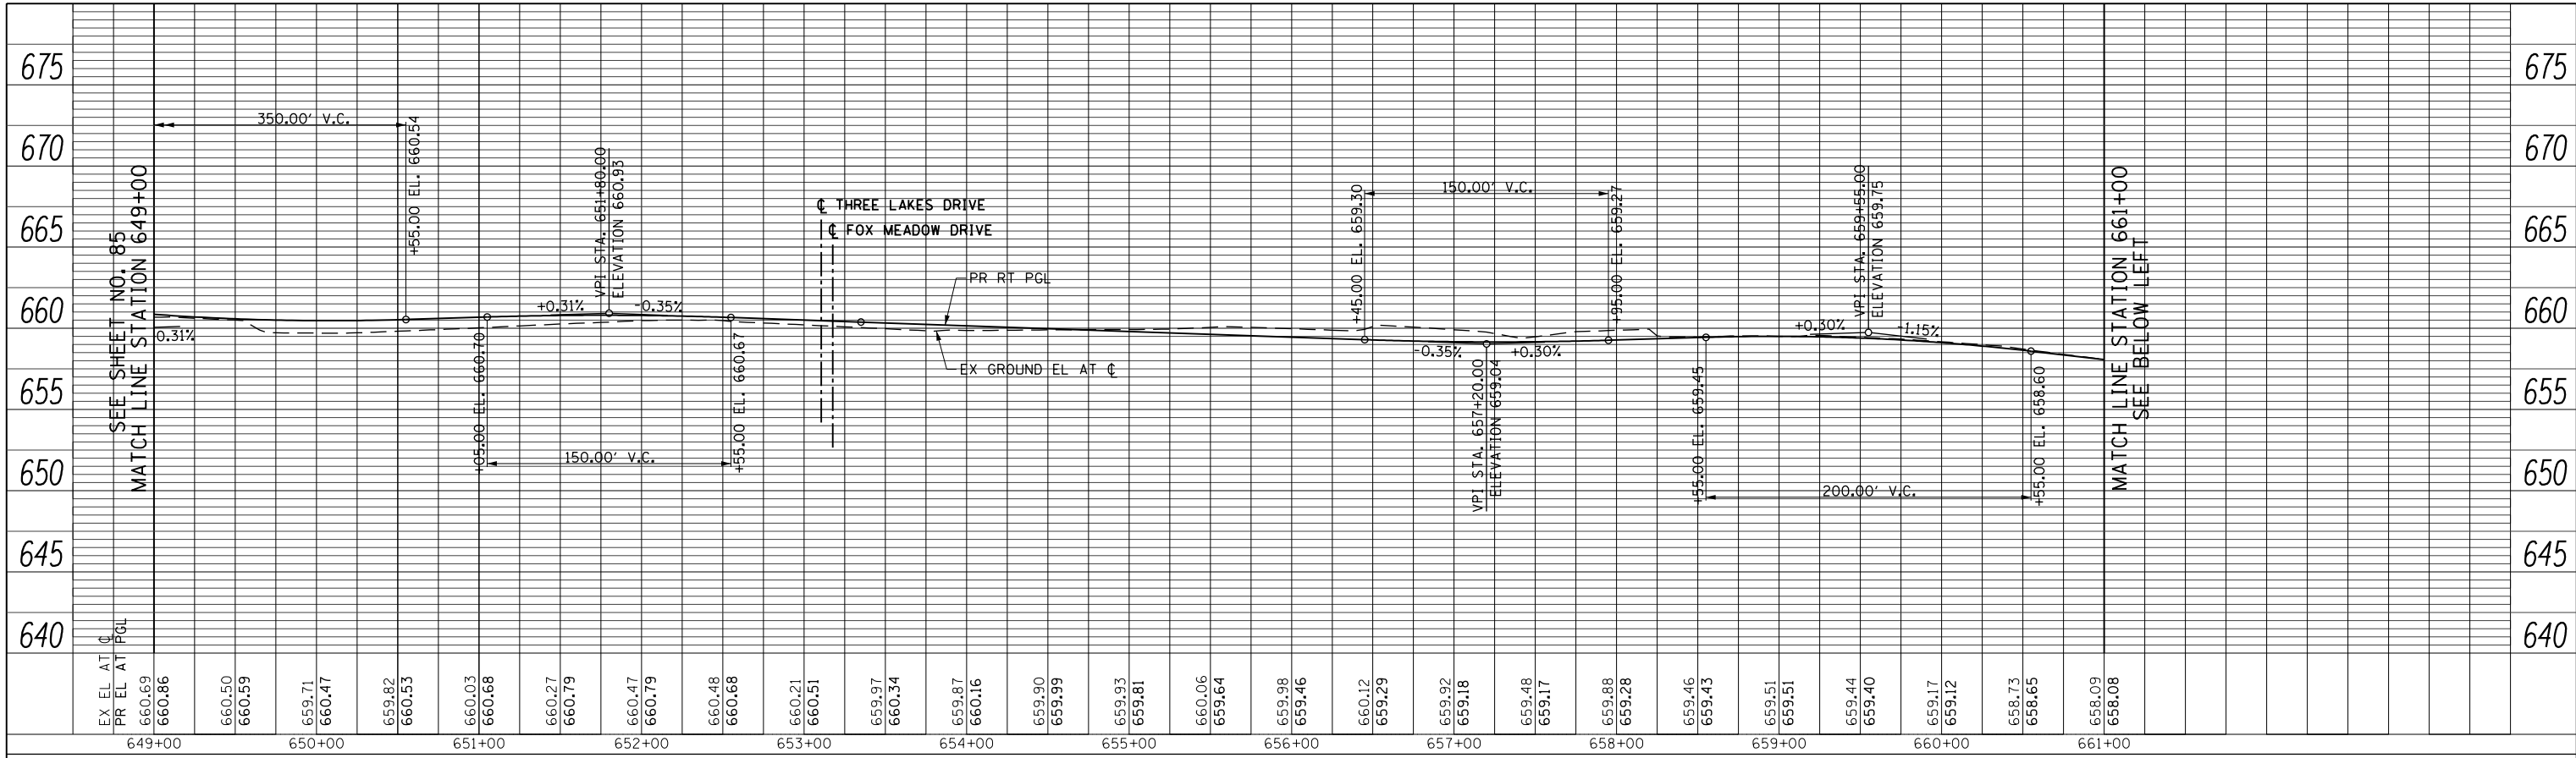

PROFILE	SURVEYED	BY	DATE
	PLOTTED		
	GRADES CHECKED		
	STRUCTURE		
	NOTARIS CHKD		
NOTE BOOK NO.	CADD FILE NAME		

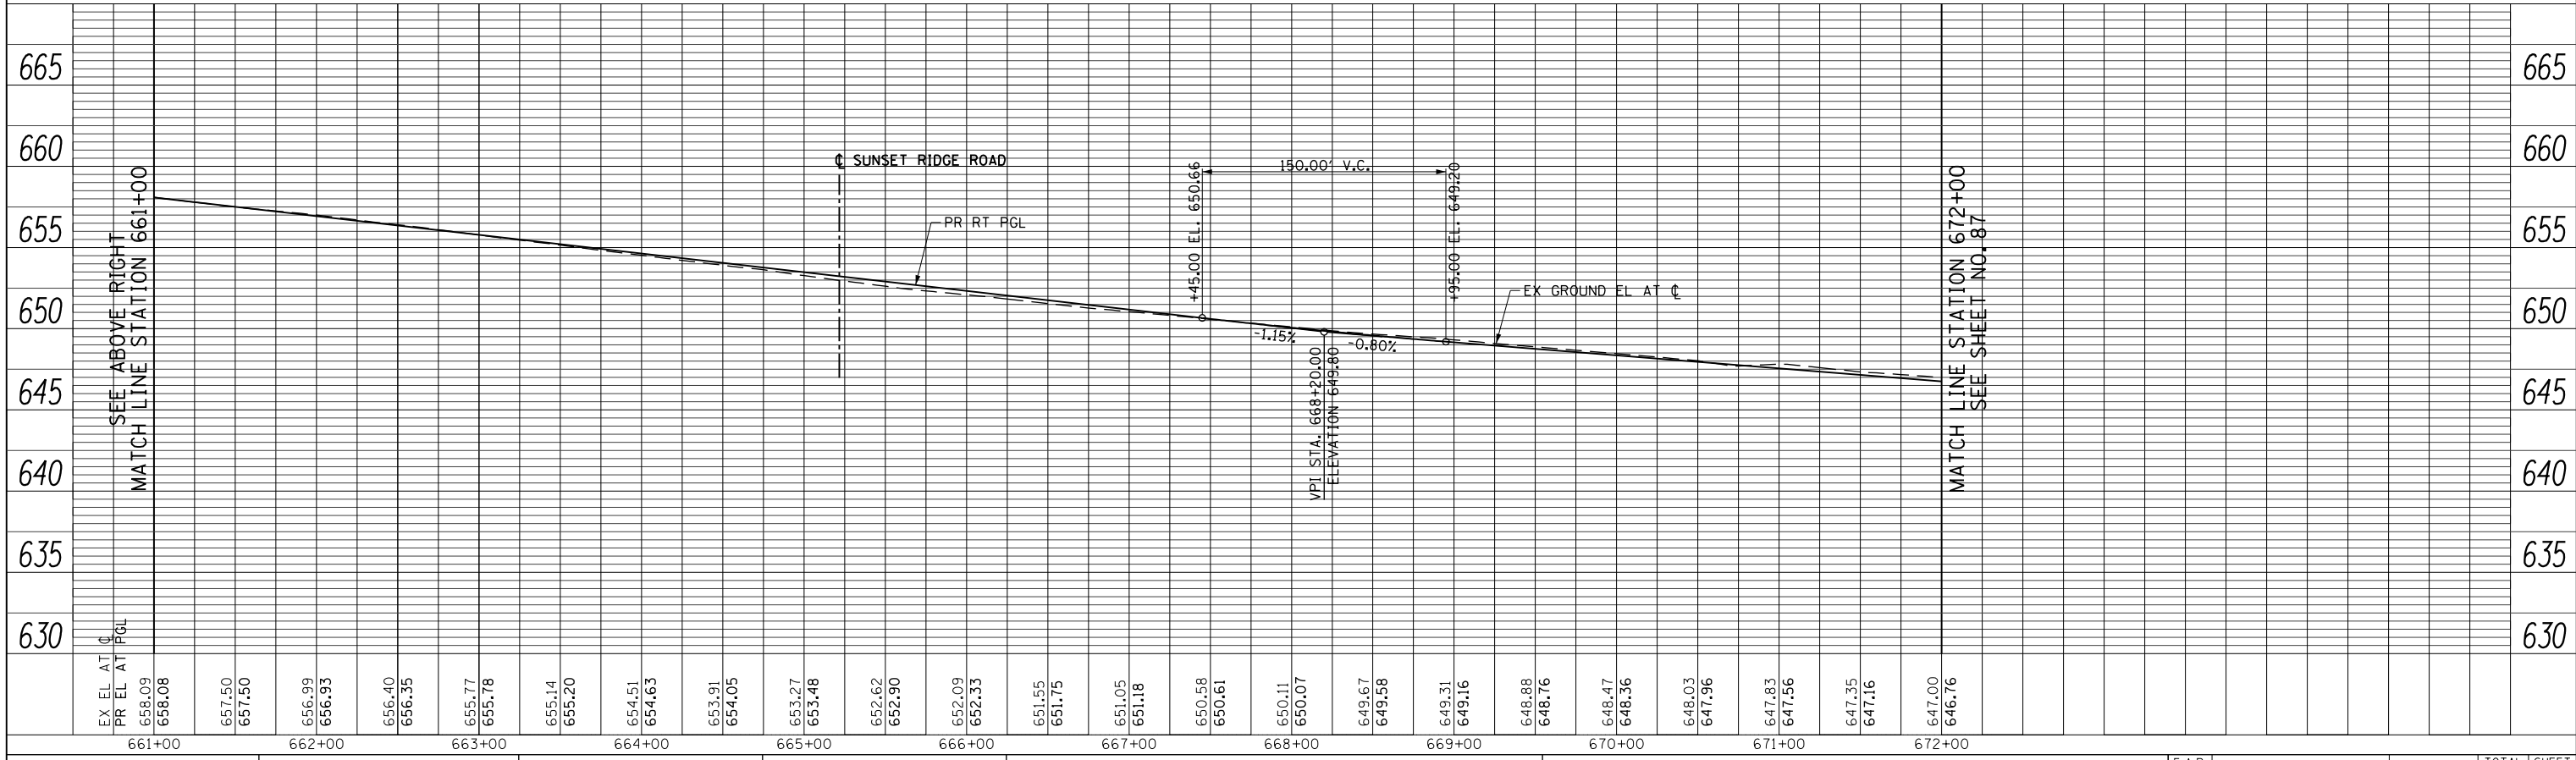

FILE NAME =	USER NAME = BAW:ort	DESIGNED -	JLV	REVISED -
g:\ch11\0158\road\Sheets\160T35-SHT-PRF-02.dgn		DRAWN -	KAL	REVISED -
		CHECKED -	RCB	REVISED -
		DATE -	10/31/2012	REVISED -

**STATE OF ILLINOIS
DEPARTMENT OF TRANSPORTATION**

WILLOW ROAD PROFILE

SCALE: HORIZ: 1"=50'
VERT: 1"=5'
SHEET NO. 86 OF 919 SHEETS
STA. 649+00 TO STA. 672+00

F.A.P. RTE.	SECTION	COUNTY	TOTAL SHEETS	SHEET NO.
305	(1920.01,1518,2022&1922.4)BR	COOK	919	86
FED. ROAD DIST. NO. 1 ILLINOIS FED. AID PROJECT			CONTRACT NO. 60T35	