



PLAN	SURVEYED	BY	DATE
NOTE BOOK NO.	PLOTTED		
	CHECKED		
	ALIGNMENT		
	PROJ. NO.		
	FILE NAME		

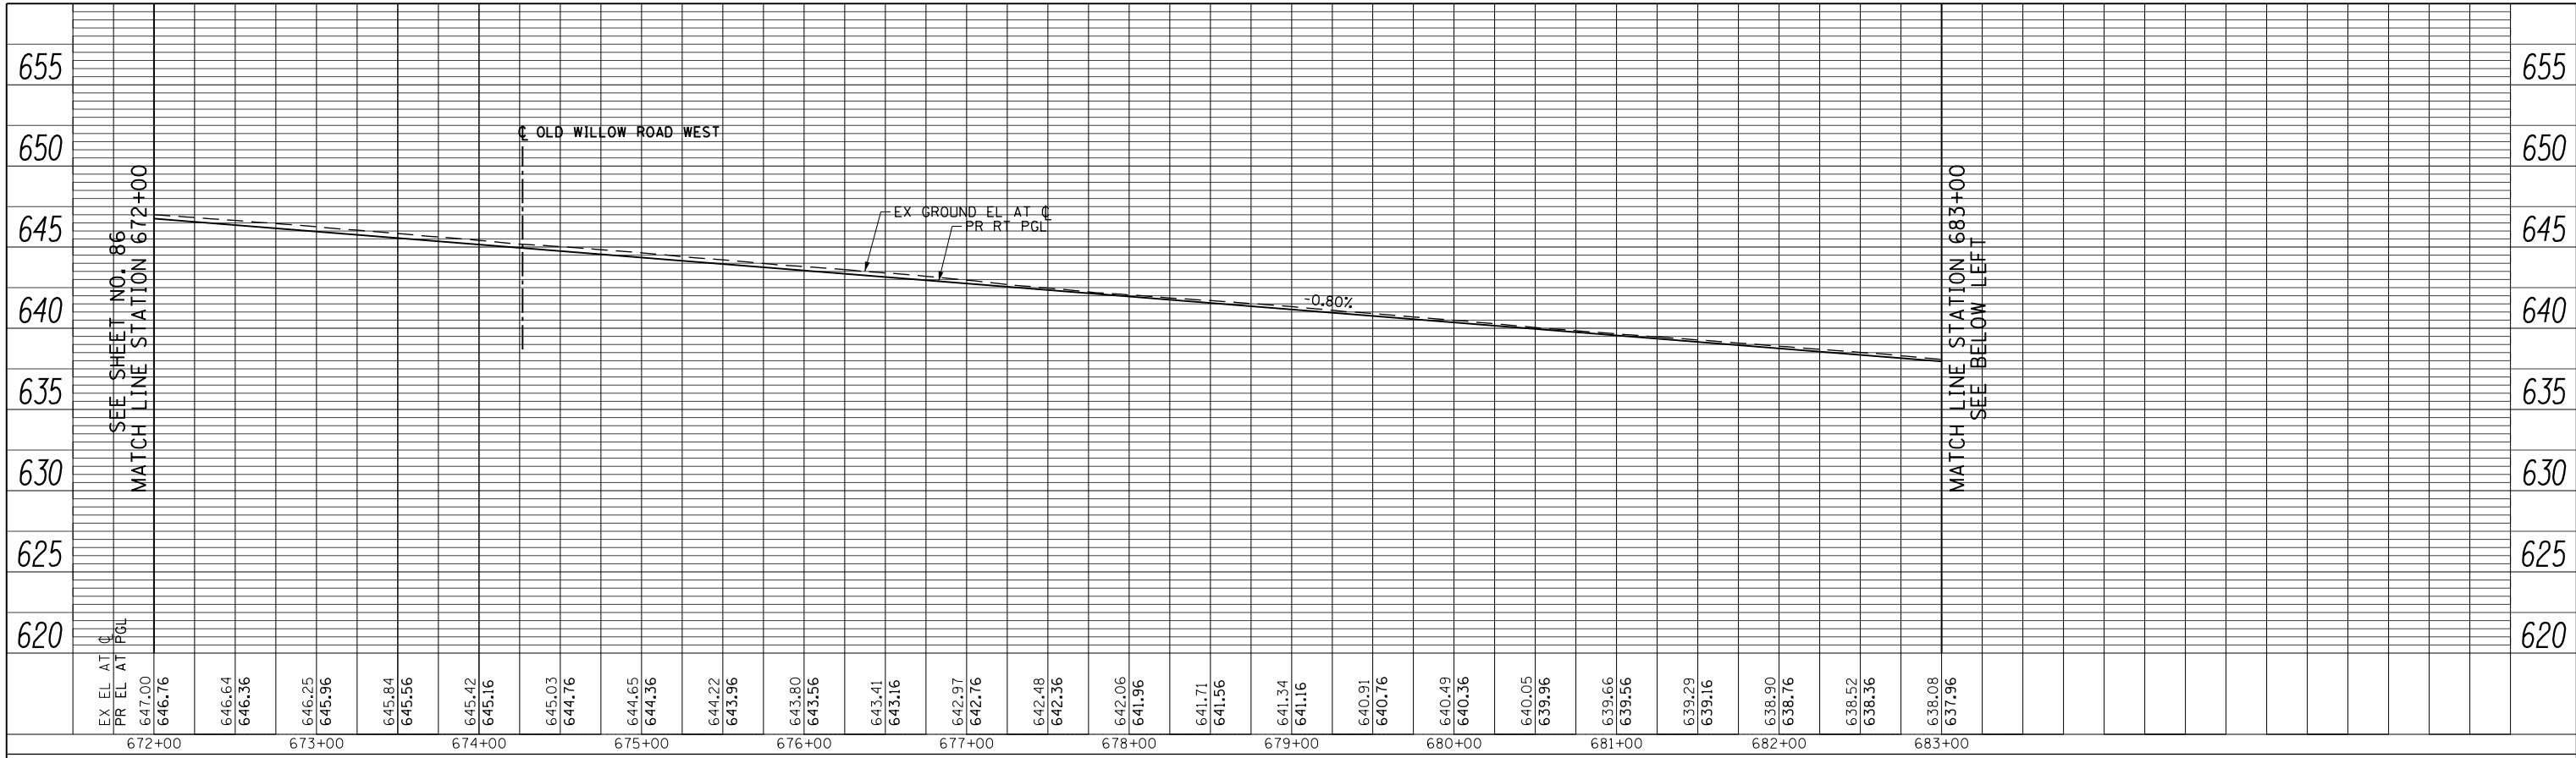

PROFILE	SURVEYED	BY	DATE
NOTE BOOK NO.	PLOTTED		
	CHECKED		
	GRADES		
	STRUCTURE		
	NOTATIONS		

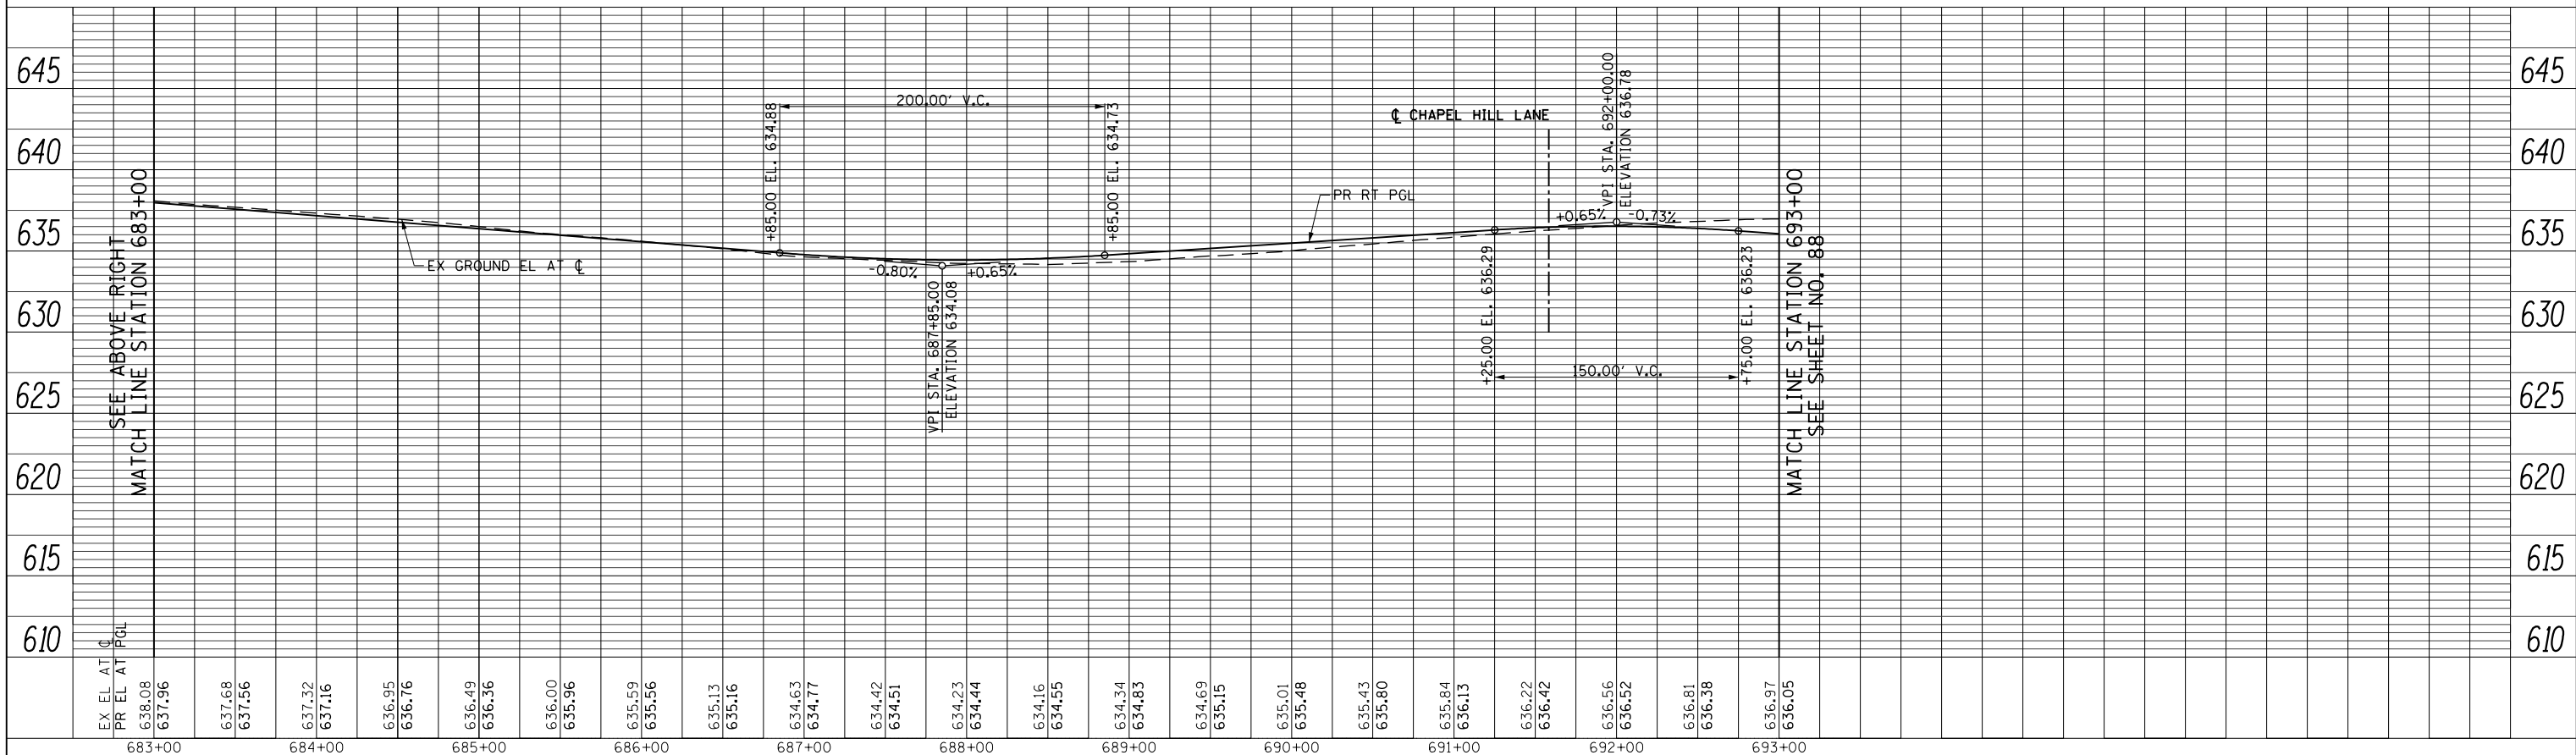

FILE NAME =	USER NAME = BAW:ort	DESIGNED -	JLV	REVISED -	
g:\ch11\0158\road\Sheets\0160T35-SHT-PRF-03.dgn		DRAWN -	KAL	REVISED -	
		CHECKED -	RCB	REVISED -	
		DATE -	10/31/2012	REVISED -	

**STATE OF ILLINOIS
DEPARTMENT OF TRANSPORTATION**

WILLOW ROAD PROFILE

SCALE: HORIZ. 1"=50'
VERT. 1"=5'
SHEET NO. 87 OF 919 SHEETS
STA. 672+00 TO STA. 693+00

F.A.P. RTE.	SECTION	COUNTY	TOTAL SHEETS	SHEET NO.
305	(1920.01,1518,2022&1922.4)BR	COOK	919	87
FED. ROAD DIST. NO. 1 ILLINOIS FED. AID PROJECT			CONTRACT NO. 60T35	