



PLAN	SURVEYED	DATE
NOTE BOOK NO.	ALIGNED	BY
	CHECKED	
	FILE NAME	

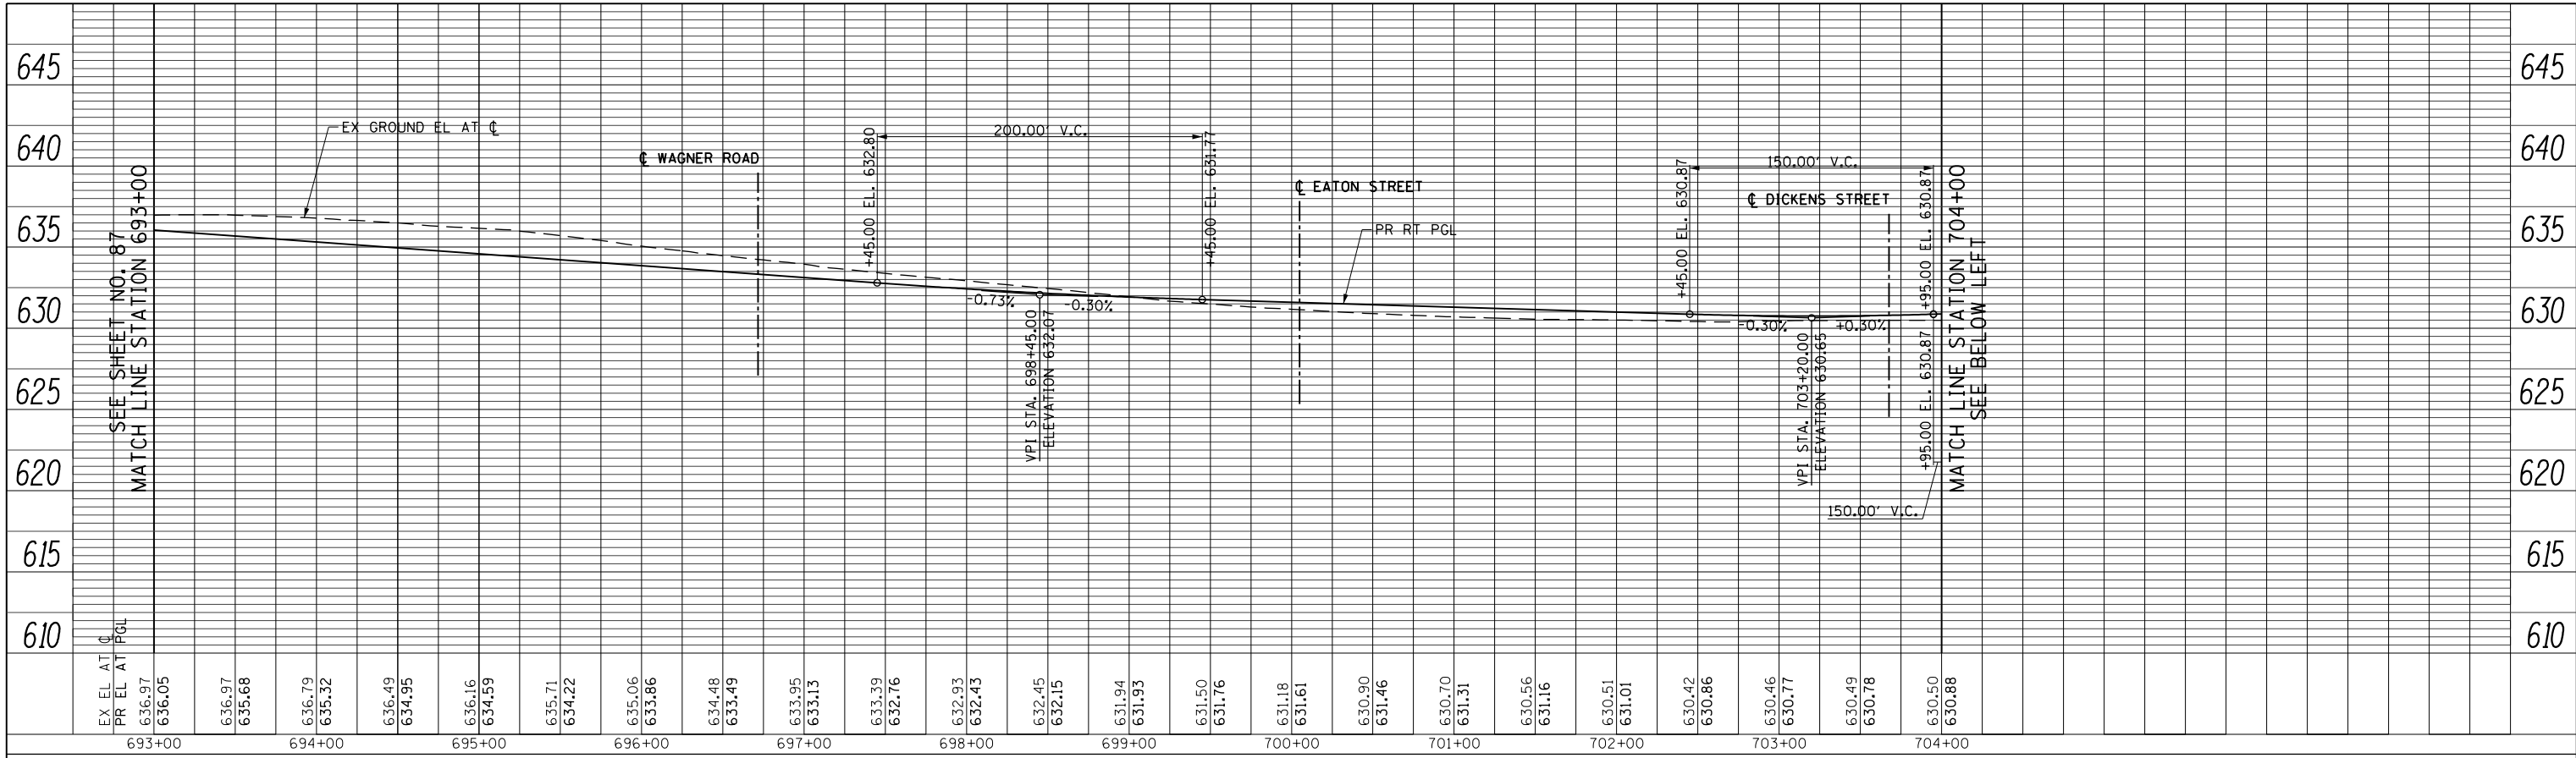

PROFILE	SURVEYED	DATE
NOTE BOOK NO.	GRADES CHECKED	BY
	STRUCTURE NOTATIONS CHKD	

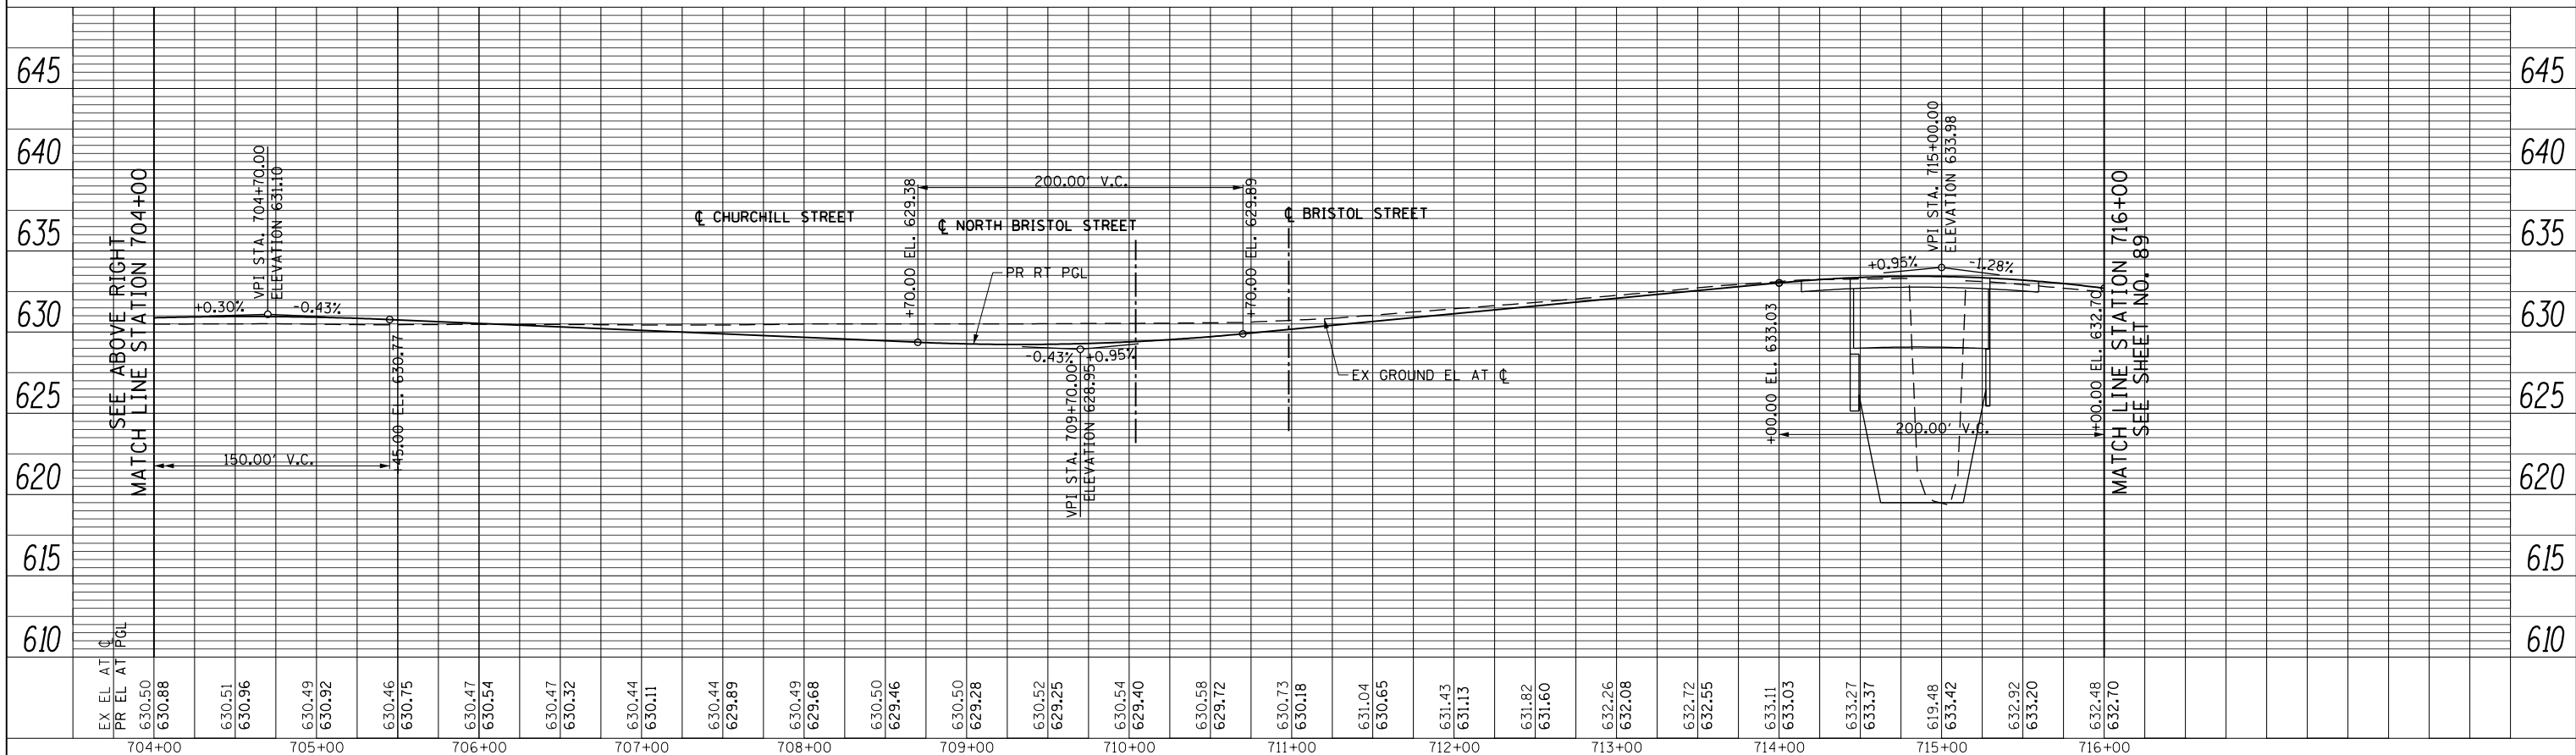

FILE NAME =	USER NAME = BAW:ort	DESIGNED -	JLV	REVISED -	
g:\ch11\0158\road\Sheets\160T35-SHT-PRF-04.dgn		DRAWN -	KAL	REVISED -	
		CHECKED -	RCB	REVISED -	
		DATE -	10/31/2012	REVISED -	

**STATE OF ILLINOIS  
DEPARTMENT OF TRANSPORTATION**

**WILLOW ROAD PROFILE**

SCALE: HORIZ: 1"=50'  
VERT: 1"=5'  
SHEET NO. 88 OF 919 SHEETS  
STA. 693+00 TO STA. 716+00

F.A.P. RTE.	SECTION	COUNTY	TOTAL SHEETS	SHEET NO.
305	(1920.01,1518,2022&1922.4)BR	COOK	919	88
FED. ROAD DIST. NO. 1 ILLINOIS FED. AID PROJECT			CONTRACT NO. 60T35	