



PLAN	SURVEYED	BY	DATE
	PLOTTED		
	GRADES CHECKED		
	STRUCTURE NOTATIONS CHECKED		
	NOTE BOOK NO.		
	CADD FILE NAME		

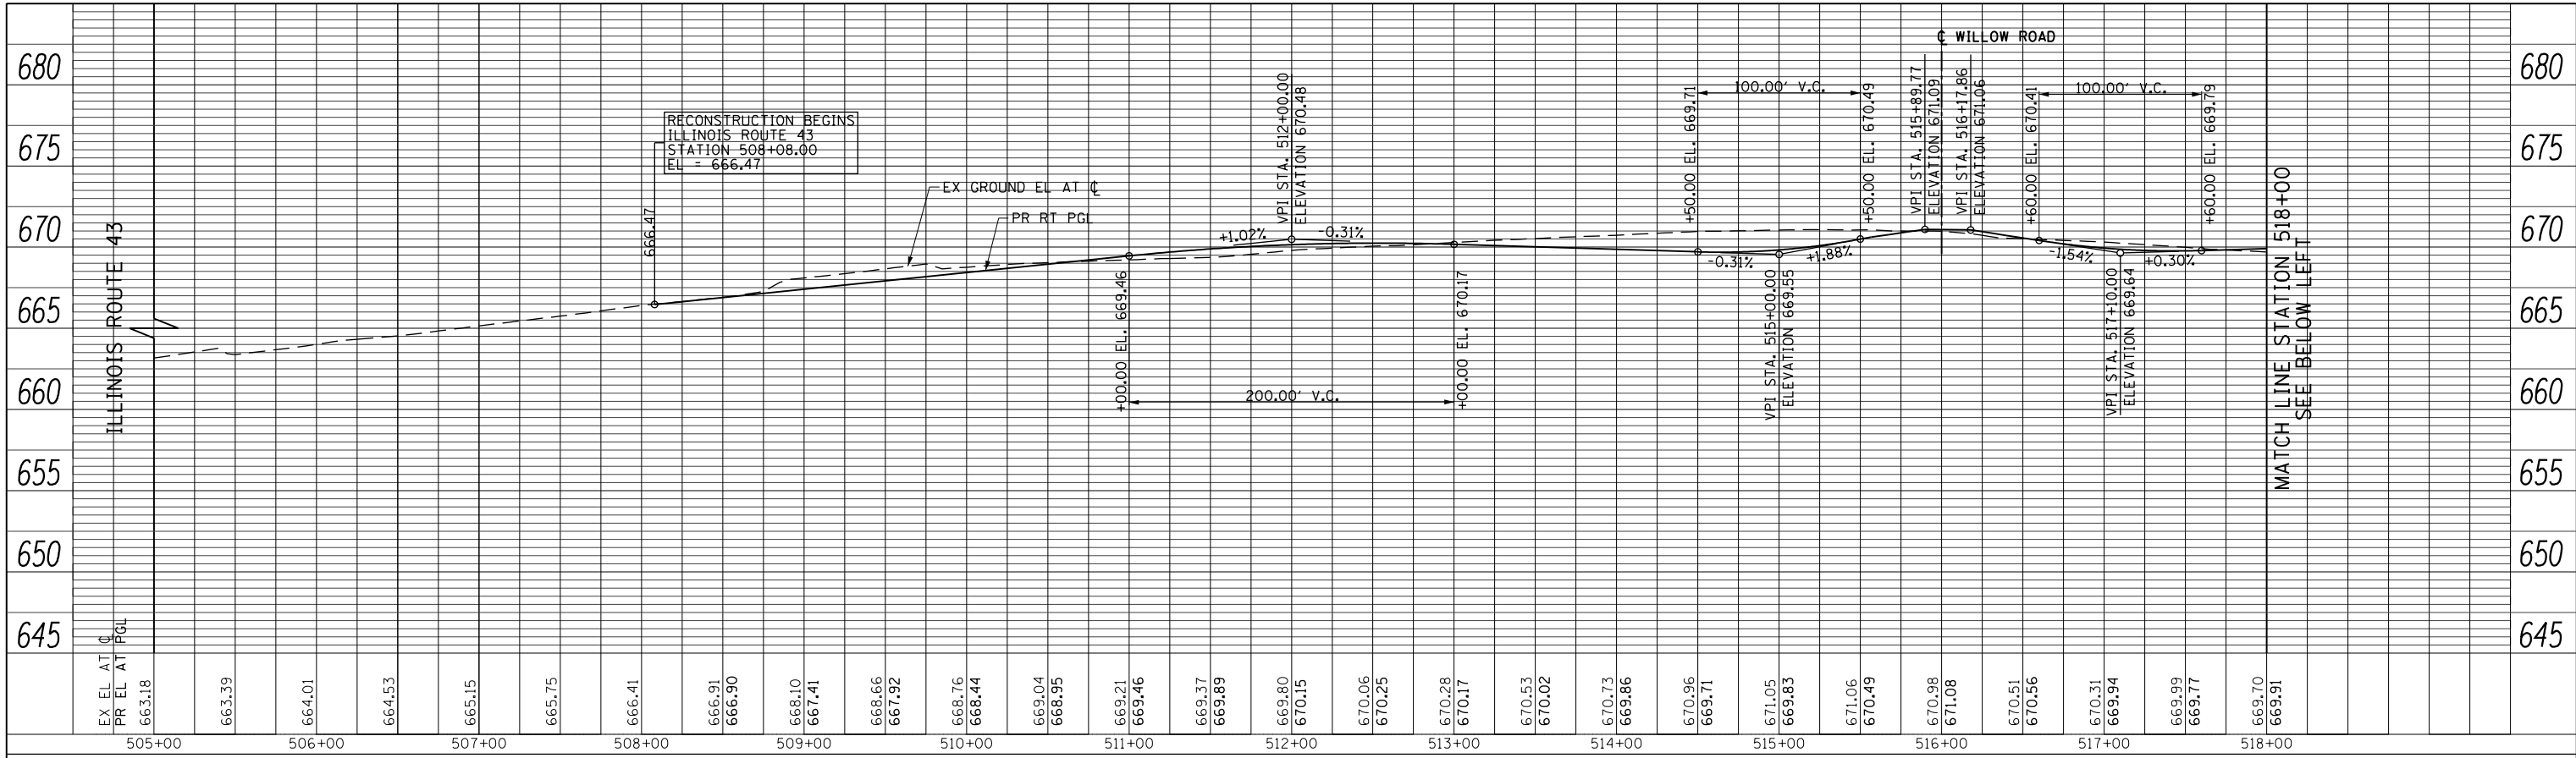

PROFILE	SURVEYED	BY	DATE
	PLOTTED		
	GRADES CHECKED		
	STRUCTURE NOTATIONS CHECKED		
	NOTE BOOK NO.		
	CADD FILE NAME		

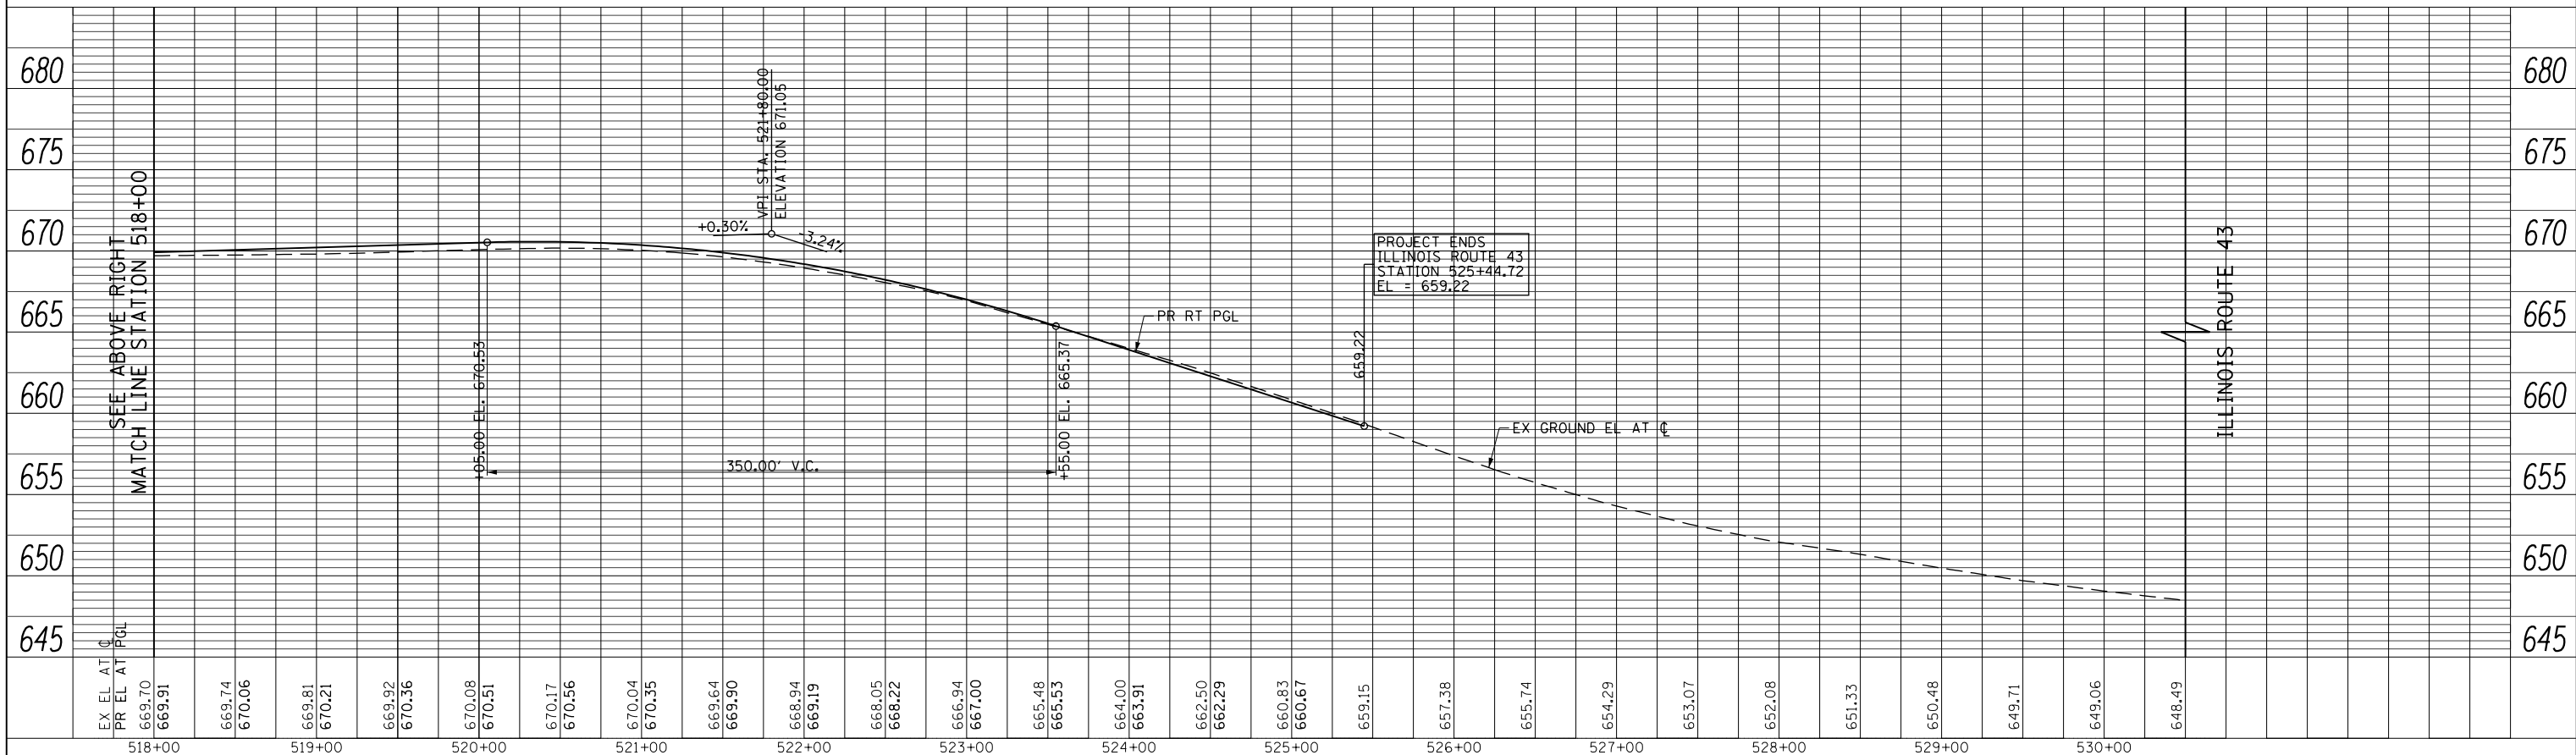

FILE NAME = g:\ch11\0158\road\Sheets\0160T35-SHT-PRF-06.dgn	USER NAME = BAW:ort	DESIGNED - JLV	REVISED -	<b>STATE OF ILLINOIS</b> <b>DEPARTMENT OF TRANSPORTATION</b>	<b>ILLINOIS ROUTE 43 PROFILE</b>	SCALE: HORIZ: 1"=50'	SHEET NO. 90 OF 919 SHEETS	STA. 505+00	TO STA. 530+00	F.A.P. R.T.E. 305	SECTION (1920.01,1518,2022&1922.4)BR	COUNTY COOK	TOTAL SHEETS 919	SHEET NO. 90
PLOT SCALE = 100.000' / in.	CHECKED - RCB	REVISED -	CONTRACT NO. 60T35											
PLOT DATE = 11/1/2012	DATE - 10/31/2012	REVISED -	FED. ROAD DIST. NO. 1 ILLINOIS FED. AID PROJECT											