


- LEGEND**
- STORM SEWER REMOVAL
 - DRAINAGE STRUCTURE REMOVAL
 - DRAINAGE STRUCTURE ADJUSTED

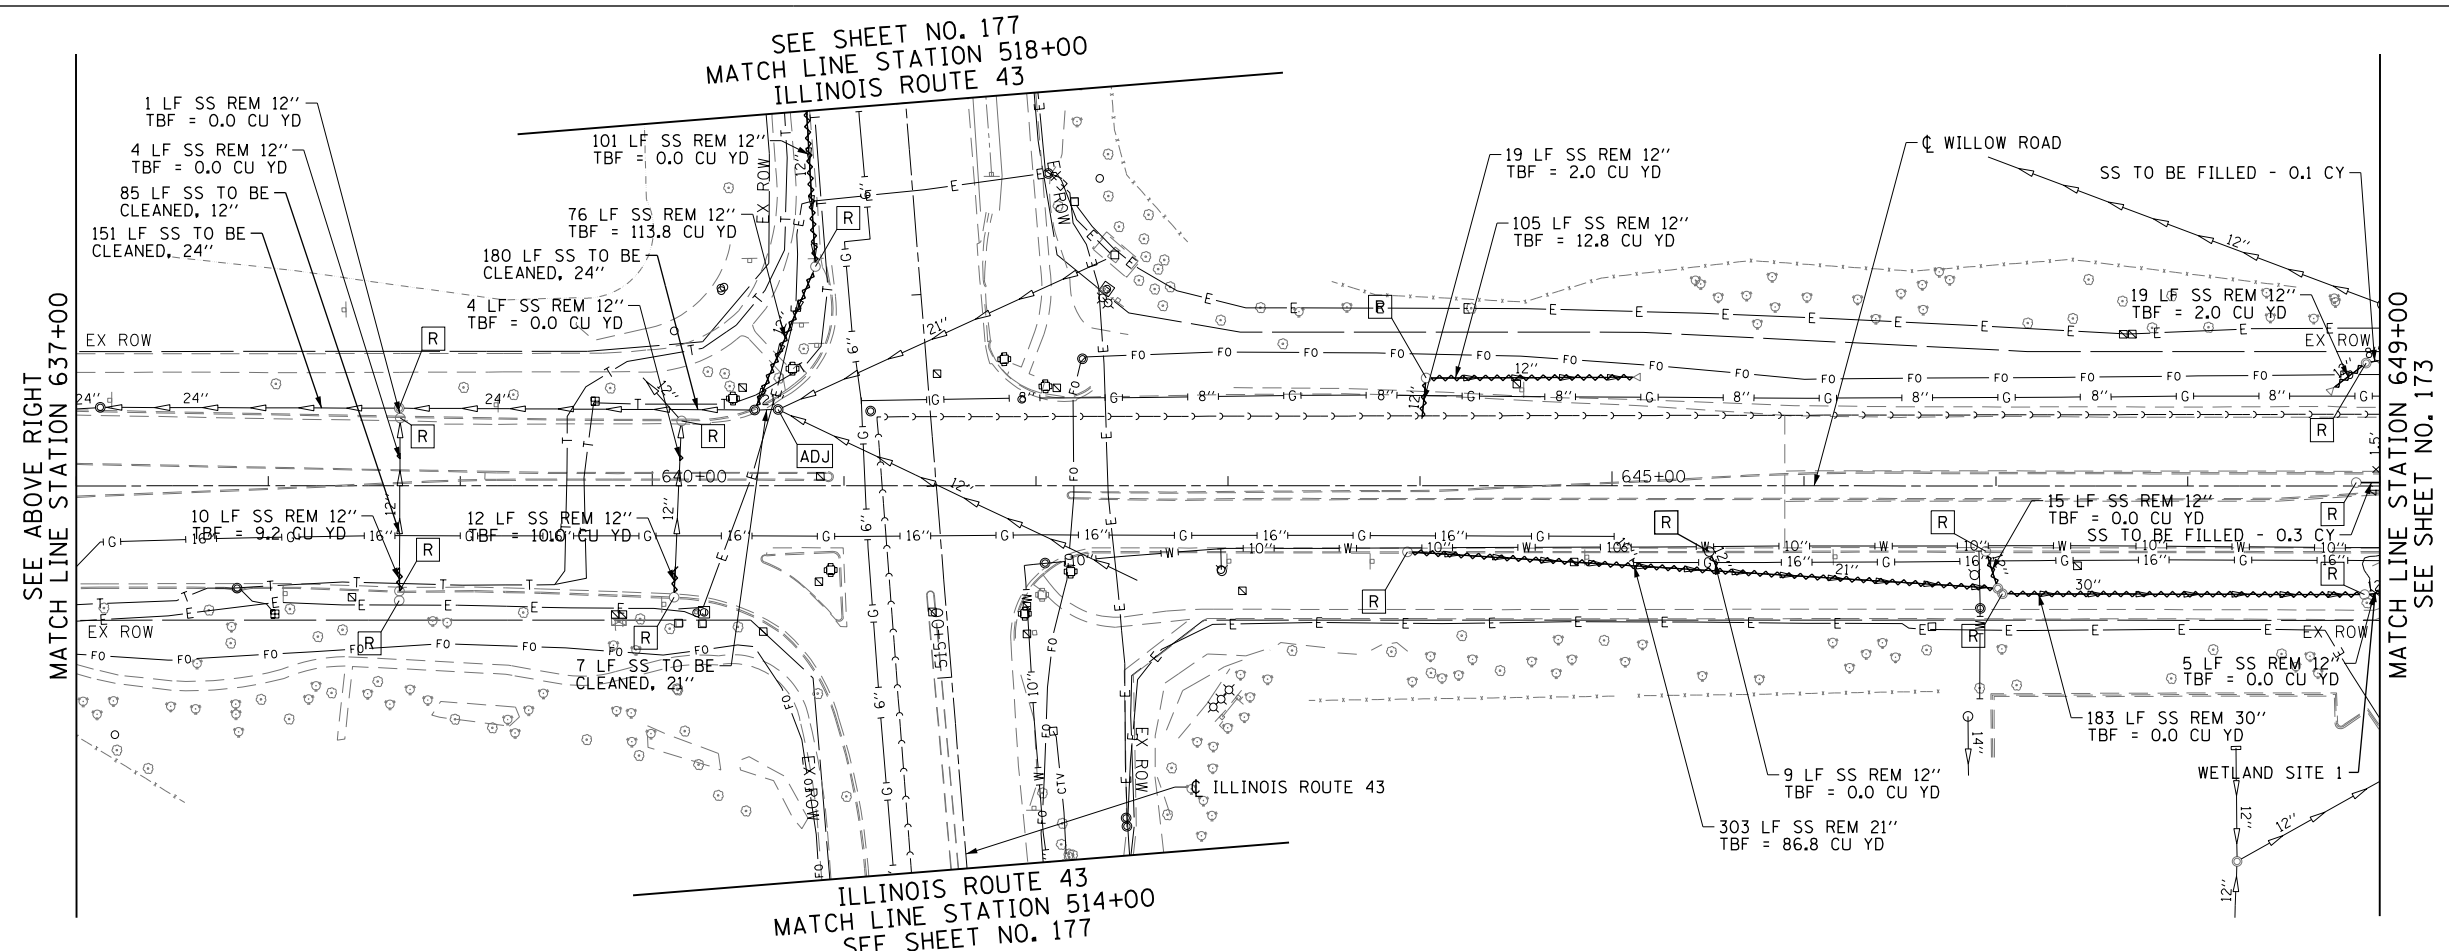

FILE NAME =	USER NAME = BAW:ort	DESIGNED - BBB	REVISED -
g:\ch11\0158\road\Sheets\0160T35-SHT-DR-REM-01.dgn		DRAWN - RJB	REVISED -
PLOT SCALE = 100.000' / in.		CHECKED - RCB	REVISED -
PLOT DATE = 11/1/2012		DATE - 10/31/2012	REVISED -

**STATE OF ILLINOIS
DEPARTMENT OF TRANSPORTATION**

WILLOW ROAD DRAINAGE REMOVAL PLAN

SCALE: 1" = 50' SHEET NO. 172 OF 919 SHEETS STA. 625+00 TO STA. 649+00

F.A.P. RTE.	SECTION	COUNTY	TOTAL SHEETS	SHEET NO.
305	(1920.01,1518,2022&1922,4BR)	COOK	919	172
FED. ROAD DIST. NO. 1 ILLINOIS FED. AID PROJECT			CONTRACT NO. 60T35	