


MATCH LINE STATION 424+00  
SEE BELOW LEFT

- LEGEND**
- STORM SEWER REMOVAL
  - DRAINAGE STRUCTURE REMOVAL
  - DRAINAGE STRUCTURE ADJUSTED

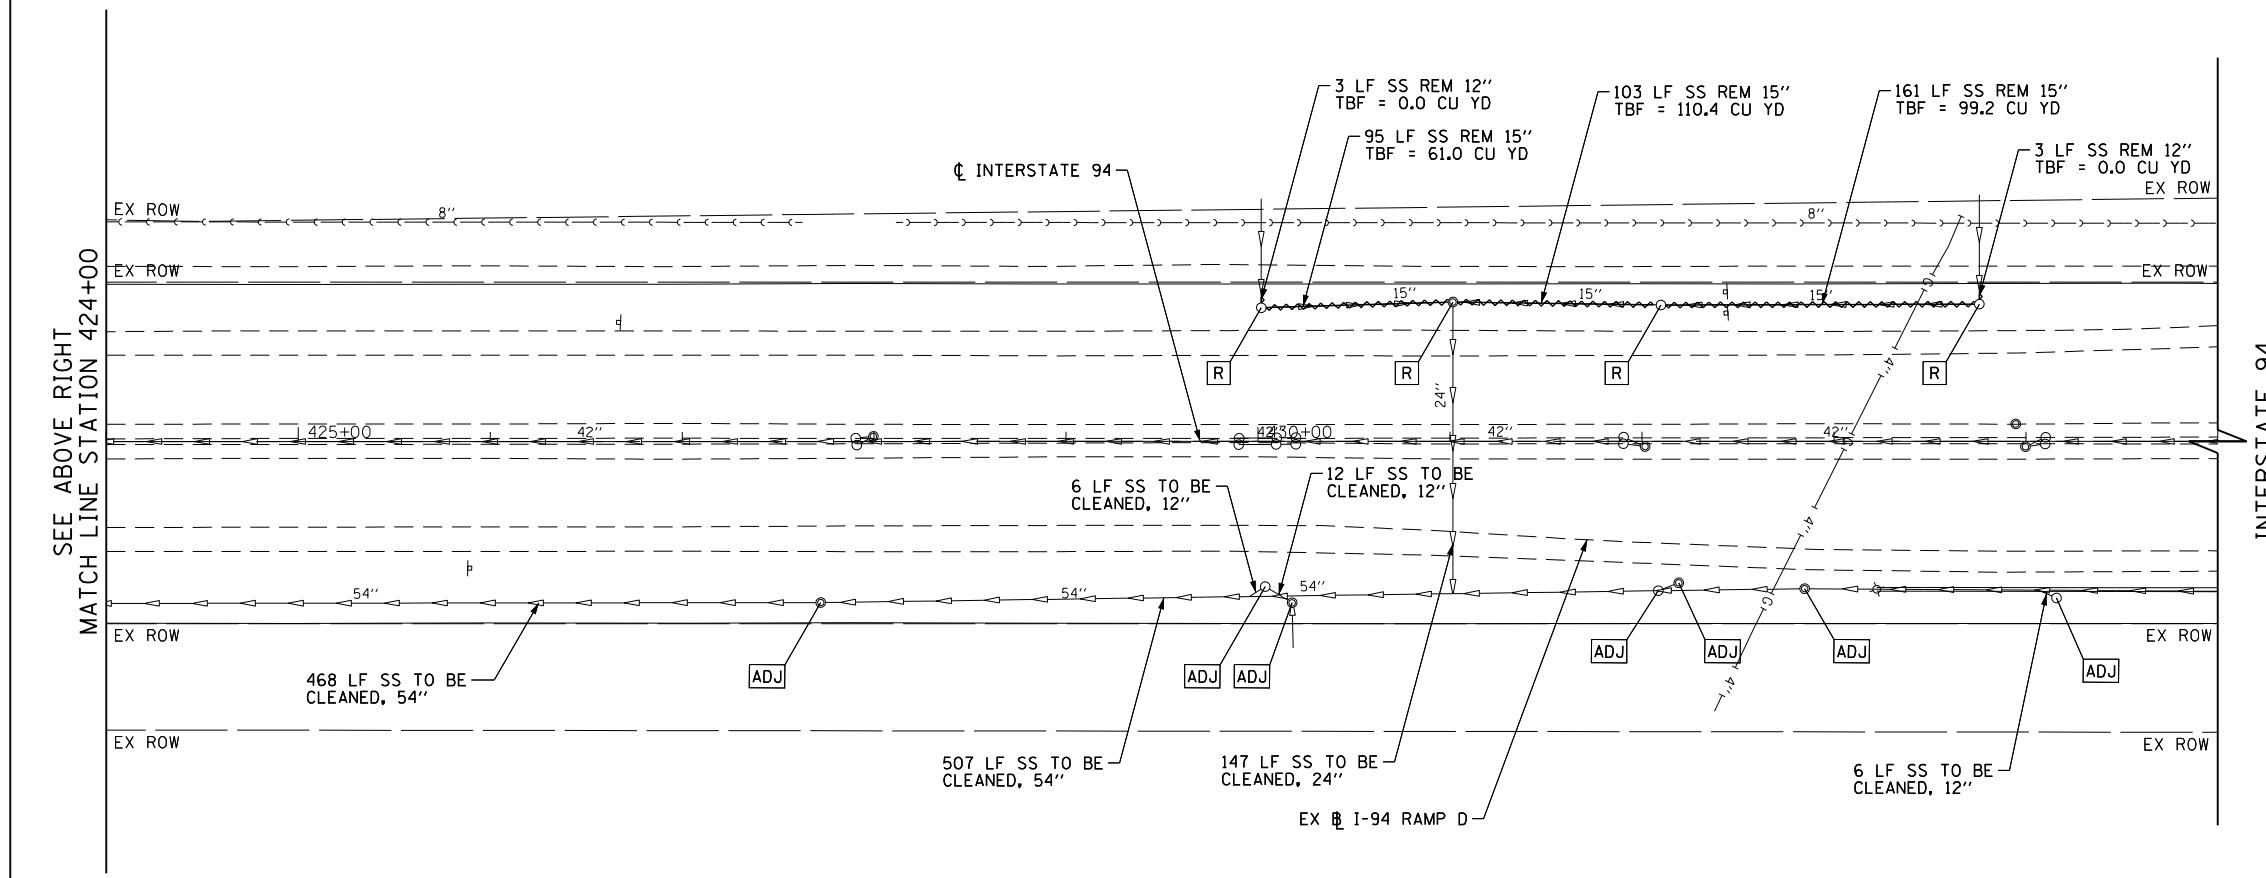

INTERSTATE 94

SEE ABOVE RIGHT  
MATCH LINE STATION 424+00

FILE NAME =	USER NAME = BAW:ort	DESIGNED - JLV	REVISED -	<b>STATE OF ILLINOIS DEPARTMENT OF TRANSPORTATION</b>	<b>INTERSTATE 94 DRAINAGE REMOVAL PLAN</b>	F.A.P. RTE.	SECTION	COUNTY	TOTAL SHEETS	SHEET NO.	
g:\ch11\0158\road\Sheets\0160\T35-SHT-DR-REM-10.dgn		DRAWN - KAL	REVISED -			305	(1920.01,1518,2022&1922.4)BR	COOK	919	178	
		CHECKED - RCB	REVISED -			CONTRACT NO. 60T35					
		DATE - 10/31/2012	REVISED -			SCALE: 1" = 50'	SHEET NO. 178 OF 919 SHEETS	STA. 413+00	TO STA. 435+00	FED. ROAD DIST. NO. 1   ILLINOIS   FED. AID PROJECT	