


- LEGEND**
- ▬ PROPOSED / RELOCATED SIGN LOCATION
SEE SHEET NO. 303 TO 306
 - *
 - NEW SIGN PANEL WITH MUTCD CODE AND
PR SIGN NUMBER
SEE SHEET NO. 305 TO 306
 - EXISTING SIGN
SEE SHEET NO. 289 TO 300
 - EXISTING SIGN TO BE REMOVED
SEE SHEET NO. 301 TO 302

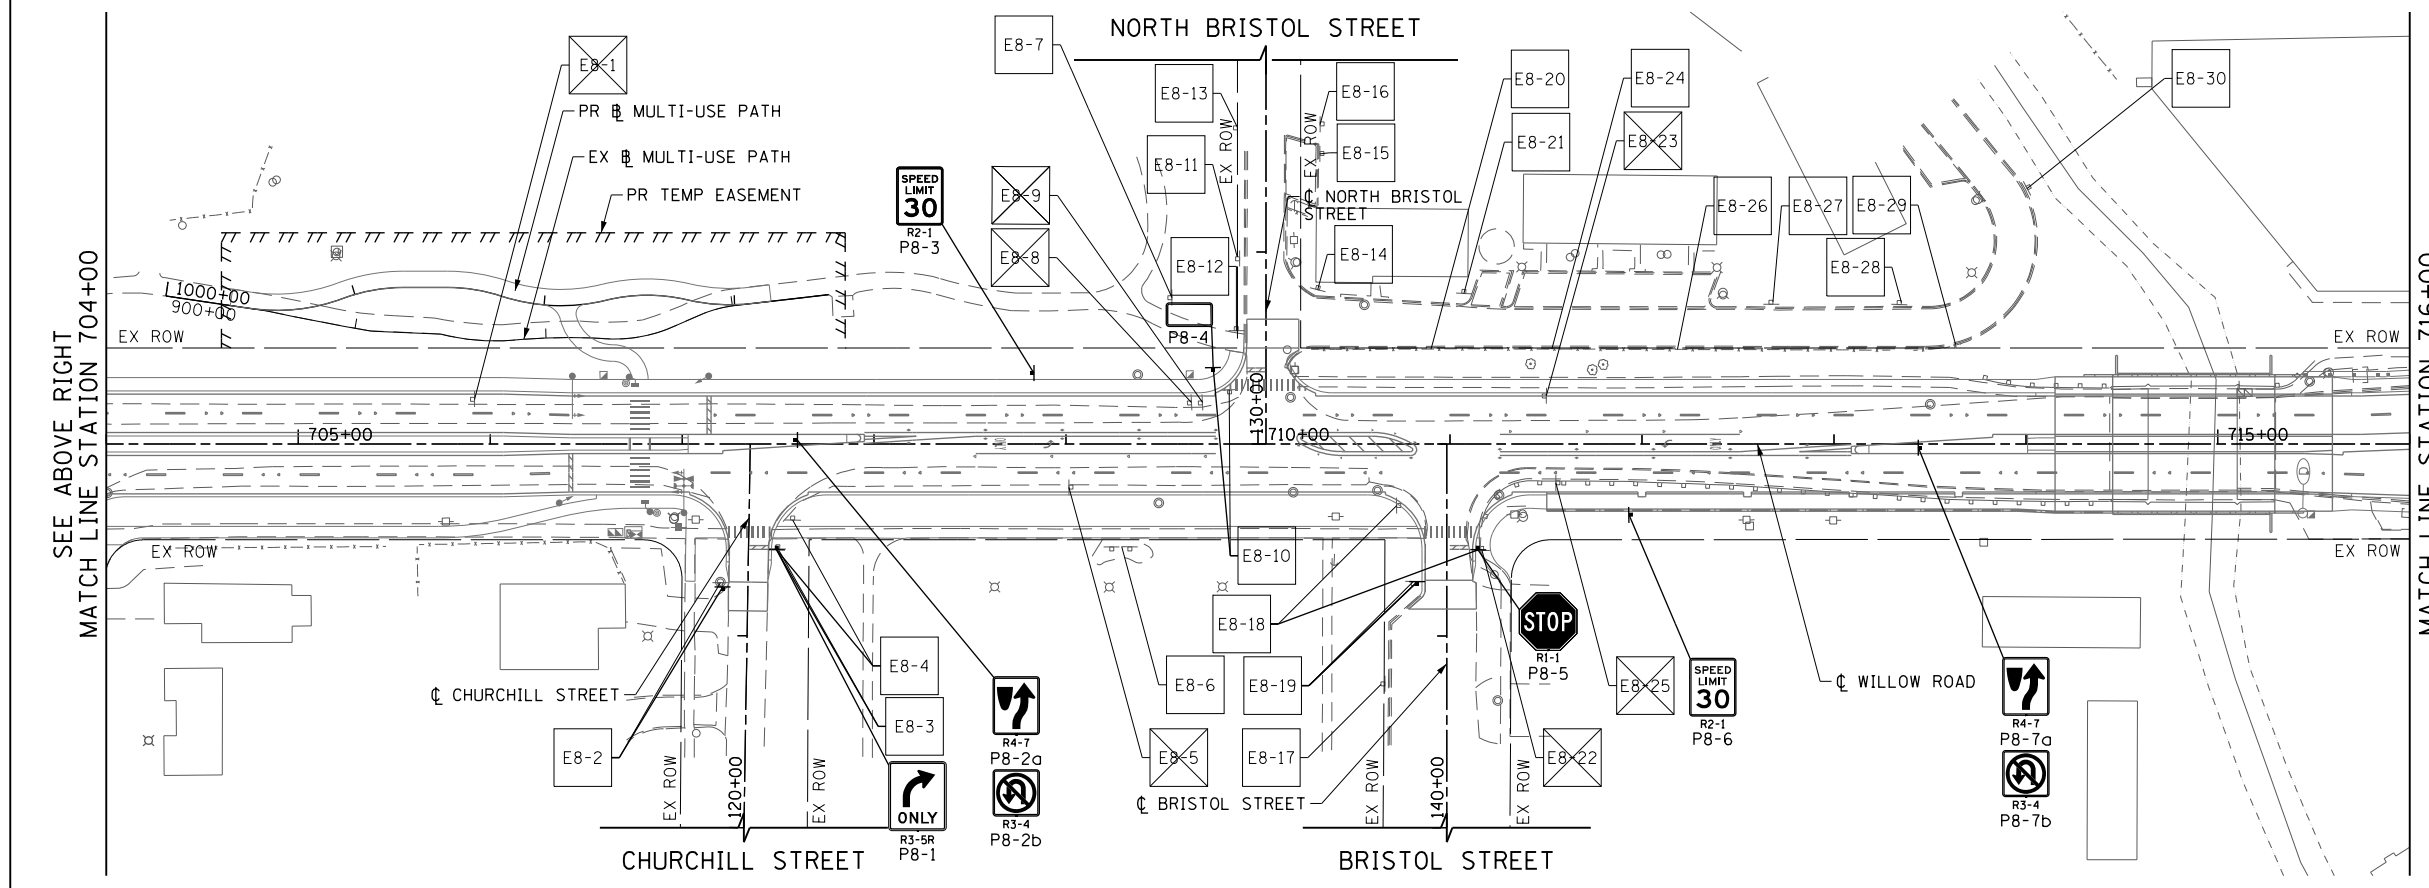

- NOTE:**
1. ALL SIGNS RELOCATED, REPLACED, OR FURNISHED NEW BY THE CONTRACTOR SHALL BE PLACED FIRM INTO THE GROUND. ANY LOOSE SIGN POSTS WITHIN THE PROJECT LIMITS SHALL BE FIXED INTO THE GROUND BY THE CONTRACTOR SO THAT THE SIGNS DO NOT MOVE OR SWAY AT NO ADDITIONAL COST TO THE CONTRACT.
 2. FOR SIGN PANEL AND STRUCTURAL MOUNTING DETAILS SEE SHEET NO. 321 TO 333

FILE NAME =	USER NAME = BAW\rtort	DESIGNED - JLV	REVISED -	STATE OF ILLINOIS DEPARTMENT OF TRANSPORTATION	WILLOW ROAD SIGNING PLAN	F.A.P. RTE.	SECTION	COUNTY	TOTAL SHEETS	SHEET NO.	
G:\CH11\0158\Road\Sheets\160T35-SHT-SIGN05.dgn		DRAWN - MTS	REVISED -			305	(1920.01,1518,2022&1922,4BR)	COOK	919	310	
PLOT SCALE = 100.000' / in.		CHECKED - RCB	REVISED -			CONTRACT NO. 60T35					
PLOT DATE = 11/1/2012		DATE - 10/31/2012	REVISED -			FED. ROAD DIST. NO. 1 ILLINOIS FED. AID PROJECT					