



FRONT OF SIGN
(FACING NORTH)

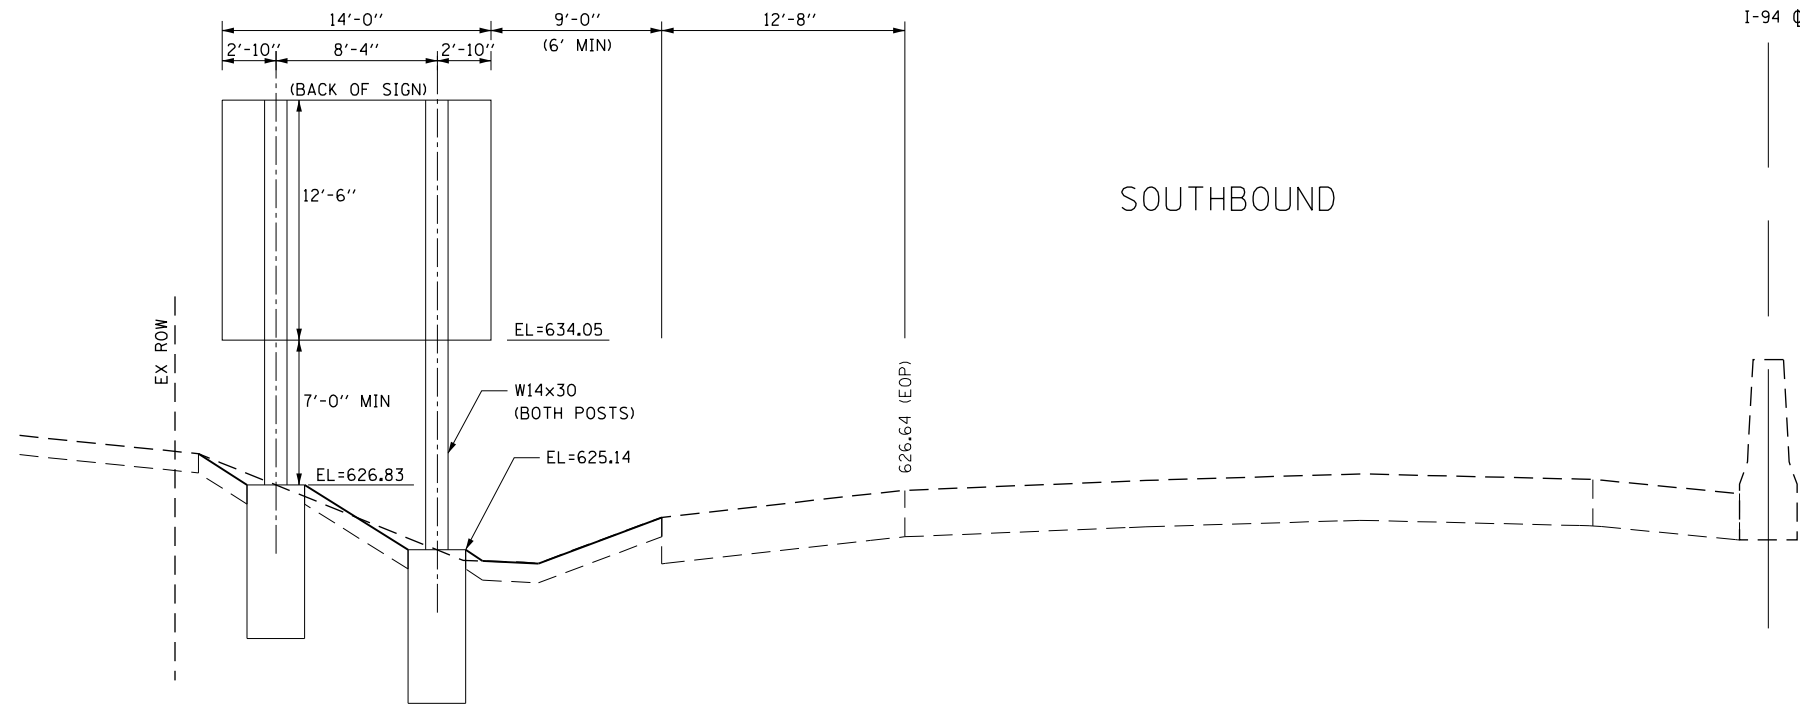

STATION 425+00 - GROUND MOUNT SIGN WITH BREAKAWAY POSTS

NOTE: SEE SHEET NO. 332 AND
333 FOR SIGN POST DETAILS.

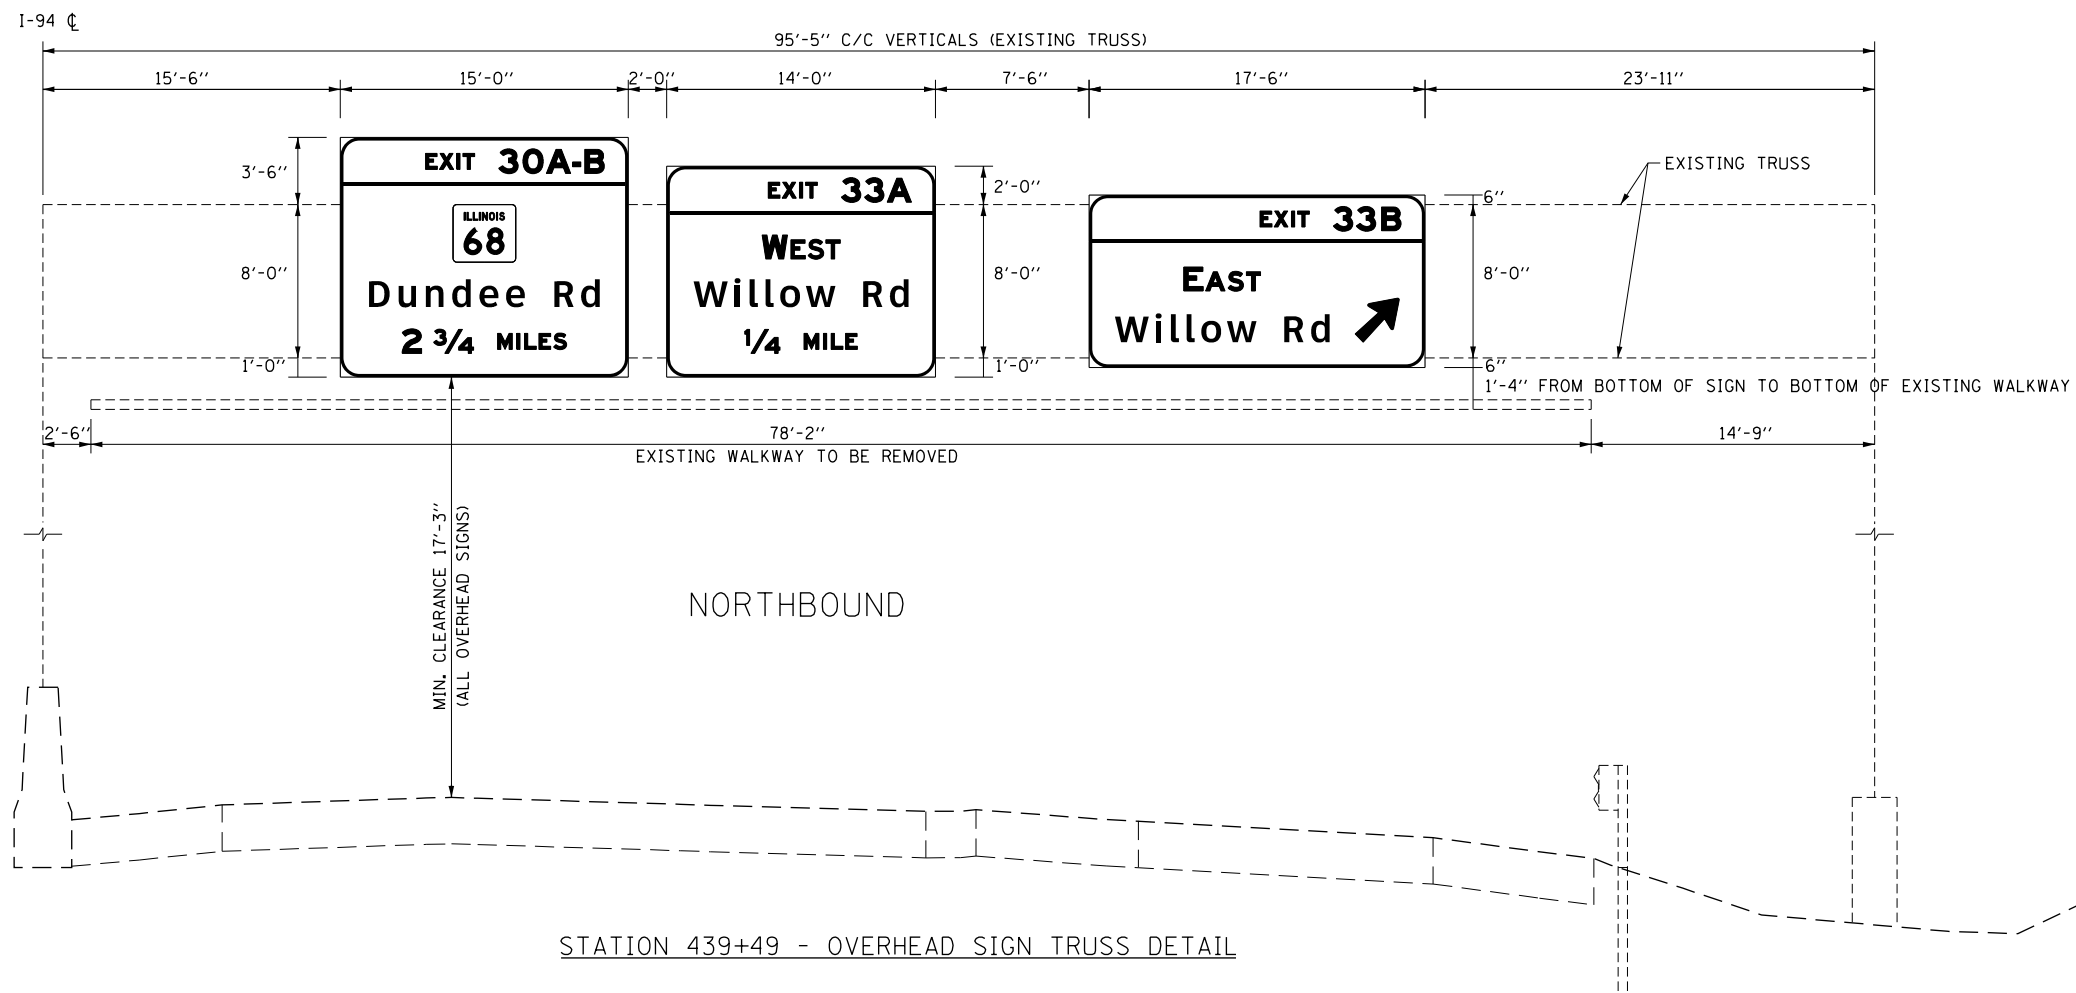

STATION 439+49 - OVERHEAD SIGN TRUSS DETAIL

FILE NAME =	USER NAME = BAW:ort	DESIGNED - JLV	REVISED -
G:\CH11\0158\Road\Sheets\0160T35-SHT-SIGNDETAILS.dgn		DRAWN - MNB	REVISED -
	PLOT SCALE = 10.0000' / in.	CHECKED - RCB	REVISED -
	PLOT DATE = 11/1/2012	DATE - 10/31/2012	REVISED -

STATE OF ILLINOIS
DEPARTMENT OF TRANSPORTATION

INTERSTATE 94 SIGN DETAILS

SCALE: N.T.S. SHEET NO. 325 OF 919 SHEETS

F.A.P. RTE.	SECTION	COUNTY	TOTAL SHEETS	SHEET NO.
305	(1920.01,1518,2022&1922.4B)R	COOK	919	325
CONTRACT NO. 60T35				
FED. ROAD DIST. NO. 1 ILLINOIS FED. AID PROJECT				