


- LEGEND**
- PROPOSED TREE
 - PROPOSED SHRUB
 - SODDING, SALT TOLERANT NITROGEN, PHOSPHORUS, AND POTASSIUM FERTILIZER NUTRIENT
 - SEEDING, CLASS 2A NITROGEN, PHOSPHORUS, AND POTASSIUM FERTILIZER NUTRIENT

MATCH LINE STATION 637+00
SEE BELOW LEFT

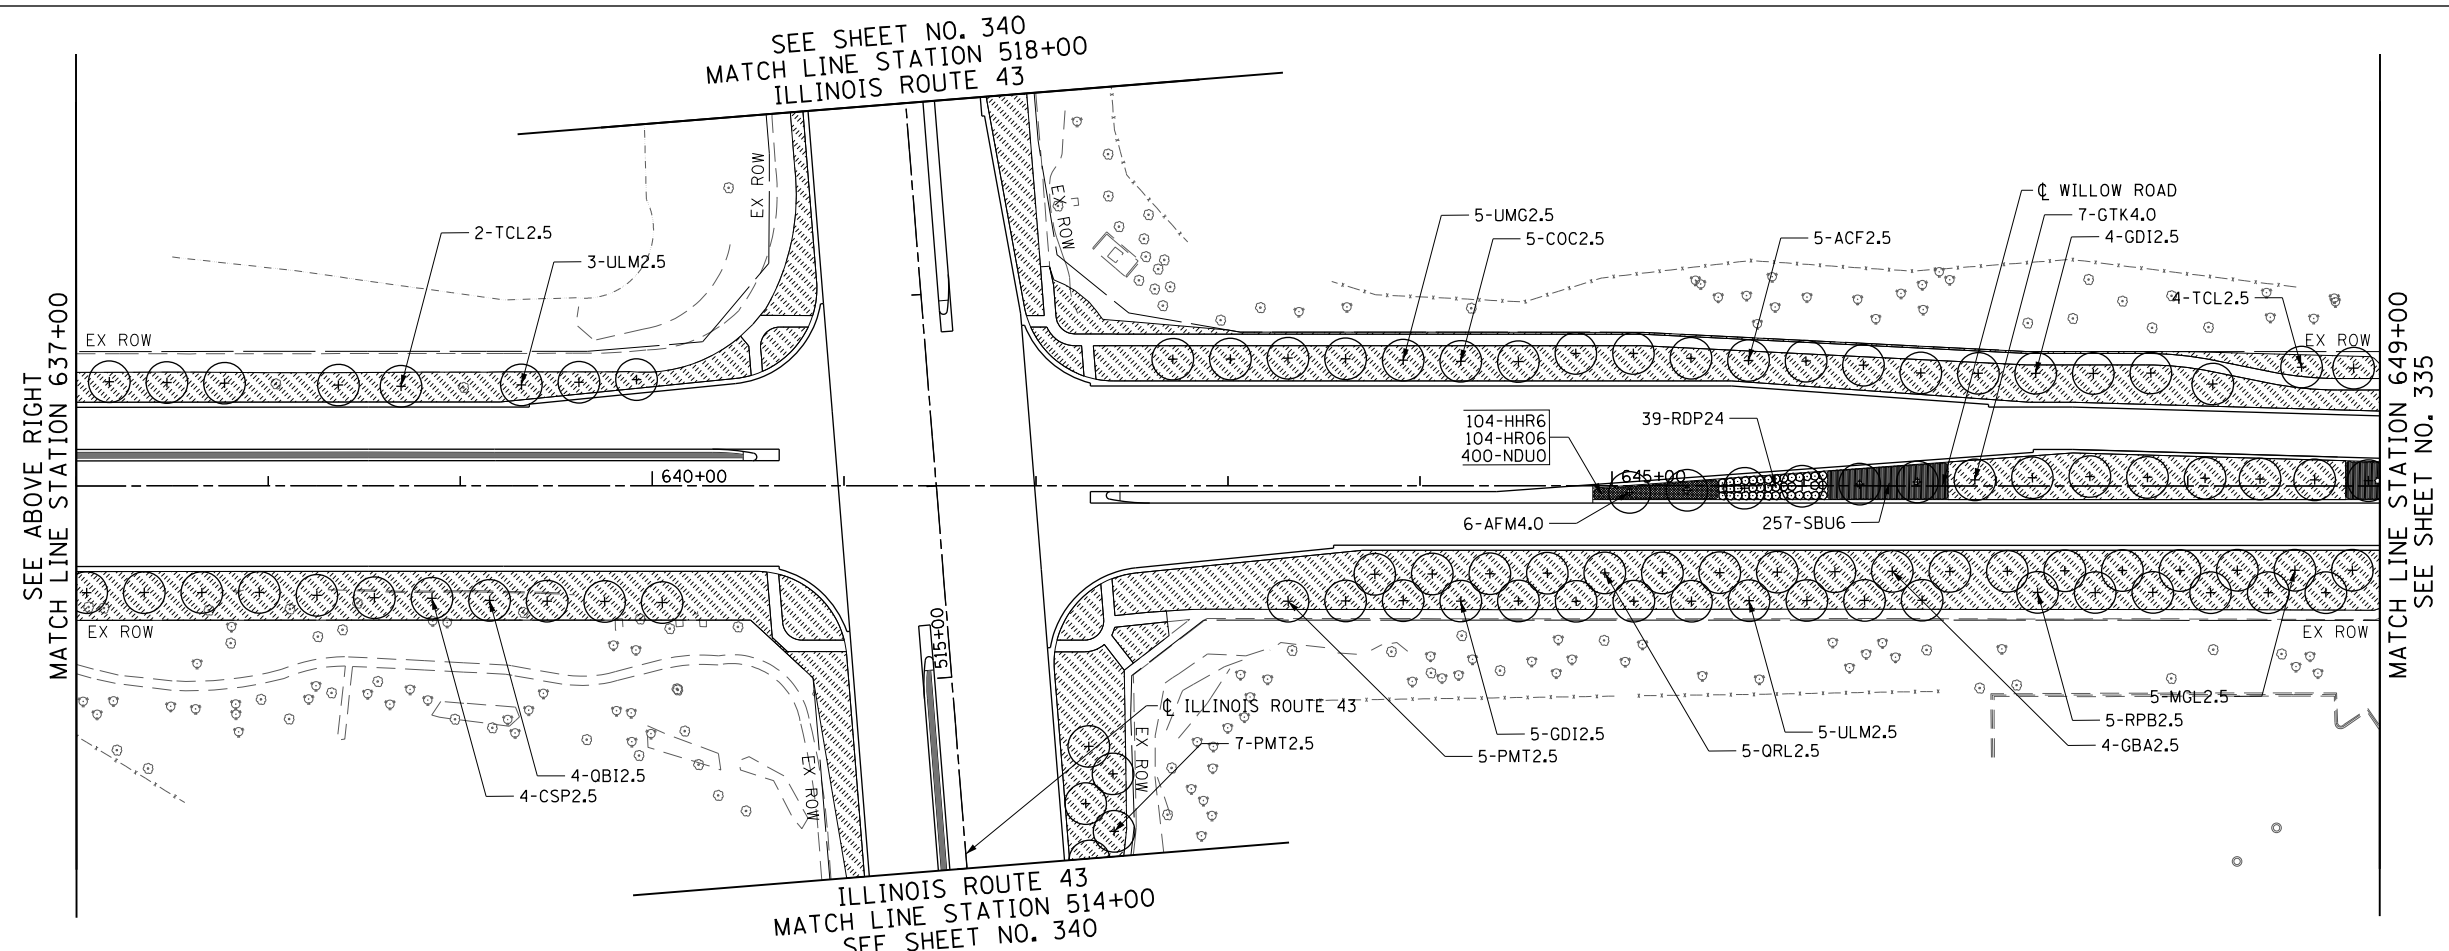

NOTE: IMPORT TOPSOIL FROM OFFSITE SOURCES. OBTAIN TOPSOIL DISPLACED FROM NATURALLY WELL-DRAINED CONSTRUCTION OR MINING SITES WHERE TOPSOIL OCCURS AT LEAST 4 INCHES DEEP; DO NOT OBTAIN FROM AGRICULTURAL LAND, BOGS OR MARSHES.

MATCH LINE STATION 649+00
SEE SHEET NO. 335

FILE NAME =	USER NAME = BAWtor.t	DESIGNED - JLV	REVISED -
g:\ch11\0158\road\Sheets\0160T35-SHT-LND\SCP-01.dgn		DRAWN - KAL	REVISED -
		CHECKED - RCB	REVISED -
		DATE - 10/31/2012	REVISED -

**STATE OF ILLINOIS
DEPARTMENT OF TRANSPORTATION**

WILLOW ROAD LANDSCAPING PLAN

SCALE: 1" = 50' SHEET NO. 334 OF 919 SHEETS STA. 625+00 TO STA. 649+00

F.A.P. RTE.	SECTION	COUNTY	TOTAL SHEETS	SHEET NO.
305	(1920.01,1518,2022&1922.4)R	COOK	919	334
FED. ROAD DIST. NO. 1 ILLINOIS FED. AID PROJECT			CONTRACT NO. 60T35	