


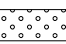
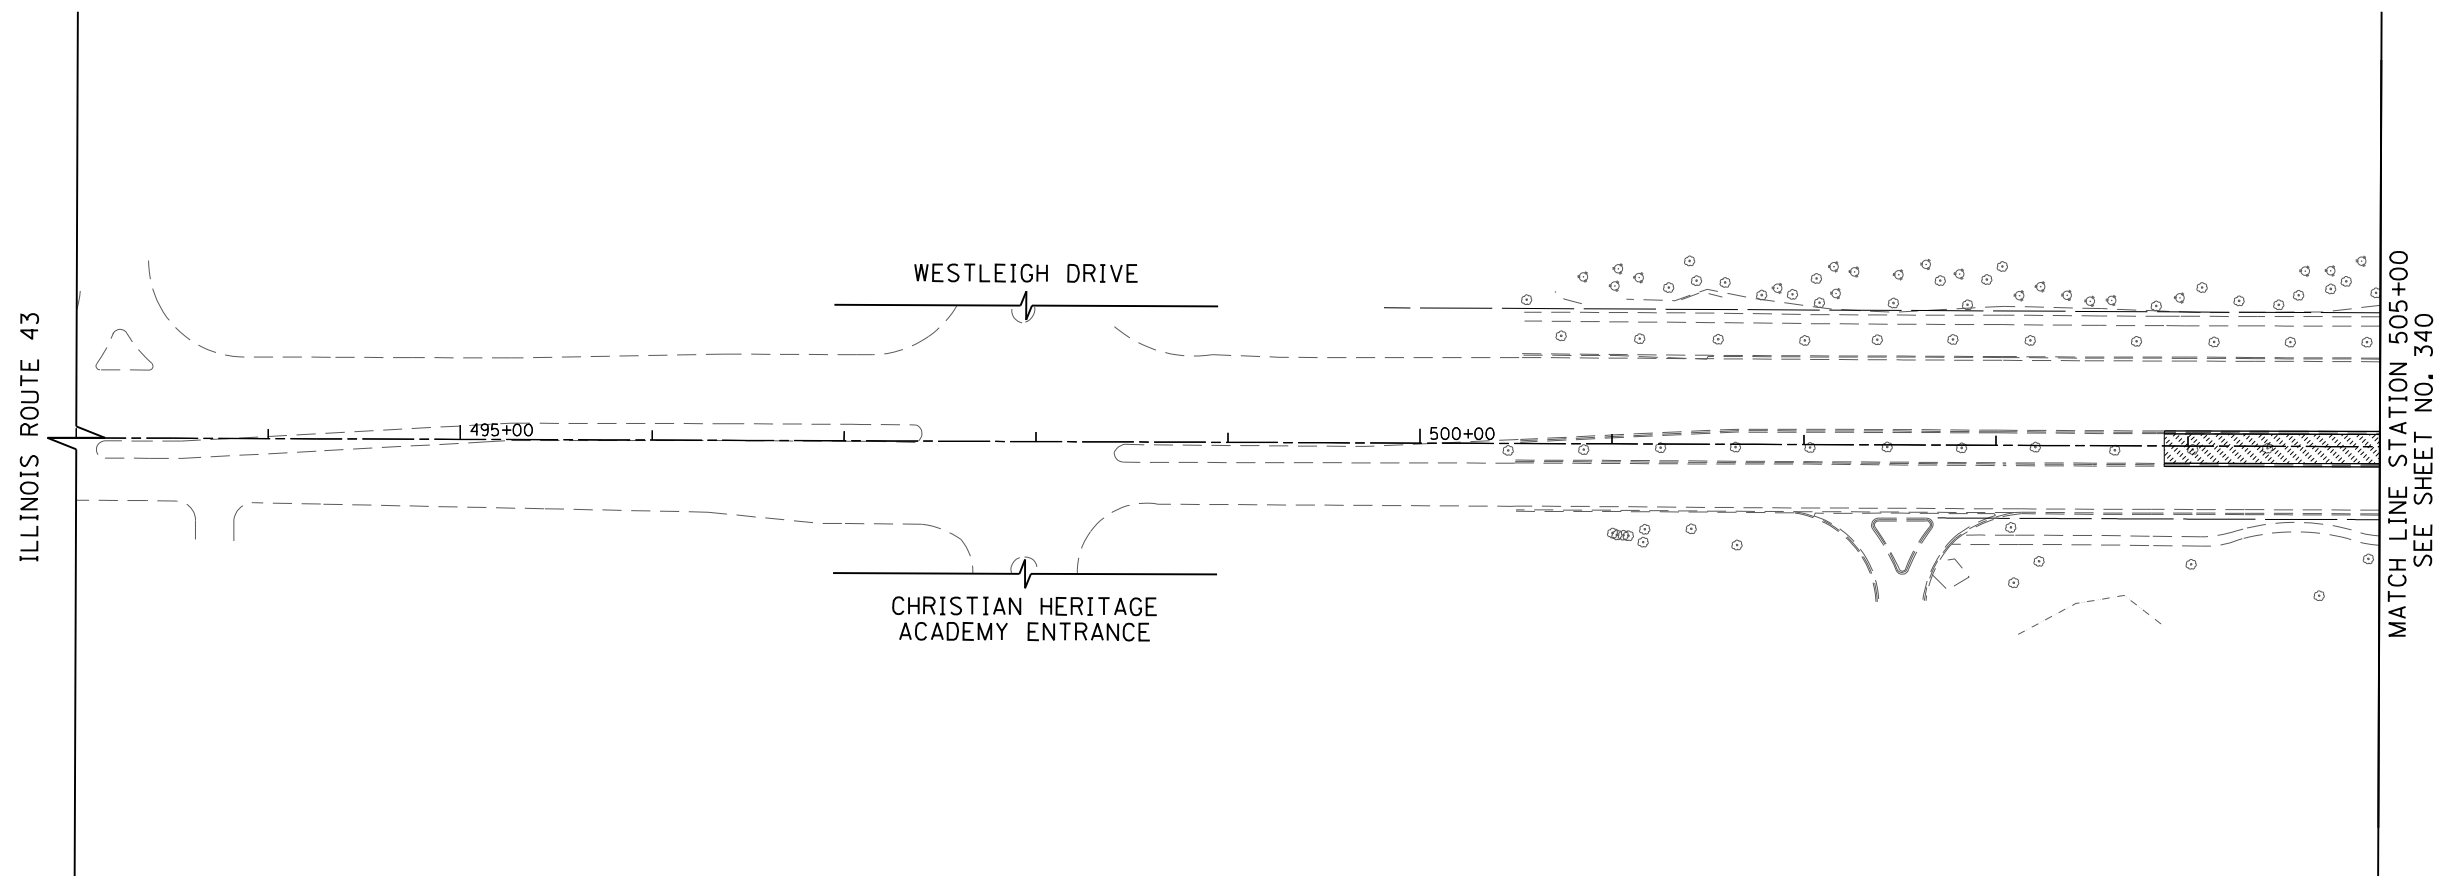


**LEGEND**

-  PROPOSED TREE
-  PROPOSED SHRUB
-  SODDING, SALT TOLERANT NITROGEN, PHOSPHORUS, AND POTASSIUM FERTILIZER NUTRIENT
-  SEEDING, CLASS 2A NITROGEN, PHOSPHORUS, AND POTASSIUM FERTILIZER NUTRIENT



FILE NAME =	USER NAME = BAWtor.t	DESIGNED - JLV	REVISED -
g:\ch11\0158\road\Sheets\0160T35-SHT-LND\SCP-06.dgn		DRAWN - KAL	REVISED -
	PLOT SCALE = 100.000' / in.	CHECKED - RCB	REVISED -
	PLOT DATE = 11/1/2012	DATE - 10/31/2012	REVISED -

**STATE OF ILLINOIS  
DEPARTMENT OF TRANSPORTATION**

**ILLINOIS ROUTE 43 LANDSCAPING PLAN**

SCALE: 1" = 50'    SHEET NO. 339 OF 919 SHEETS    STA. 493+00    TO STA. 505+00

F.A.P. RTE.	SECTION	COUNTY	TOTAL SHEETS	SHEET NO.
305	(1920.01,1518,2022&1922.4)R	COOK	919	339
FED. ROAD DIST. NO. 1   ILLINOIS FED. AID PROJECT			CONTRACT NO. 60T35	