


\* THE COST OF THE 2" CONDUIT SHALL BE INCLUDED IN THE COST FOR THE TEMPORARY TRAFFIC SIGNAL INSTALLATION.

THE TEMPORARY TRAFFIC SIGNAL CONTROL EQUIPMENT FOR THIS PROJECT SHALL BE "ECONOLITE" TO MATCH THE EXISTING ADJACENT SYSTEM.

**RESTORATION OF WORK AREA.** RESTORATION OF THE TRAFFIC SIGNAL WORK AREA SHALL BE INCLUDED IN THE RELATED PAY ITEM SUCH AS FOUNDATION, CONDUIT, HANDHOLE, TRENCH AND BACKFILL, ETC., AND NO EXTRA COMPENSATION SHALL BE ALLOWED. ALL ROADWAY SURFACES SUCH AS SHOULDERS, MEDIAN, SIDEWALKS, PAVEMENT ETC. SHALL BE REPLACED IN KIND. ALL DAMAGE TO MOWED LAWNS SHALL BE REPLACED WITH AN APPROVED SOD, AND ALL DAMAGE TO UNMOWED FIELDS SHALL BE SEEDED IN ACCORDANCE WITH STANDARD SPECIFICATIONS 252 AND 250 RESPECTIVELY.

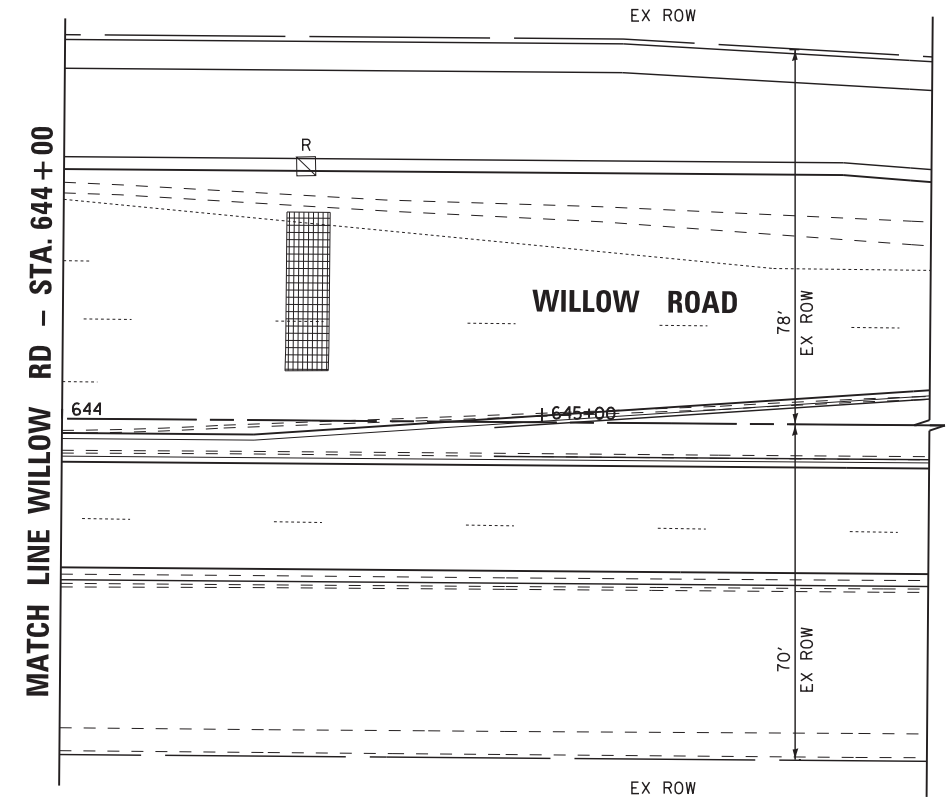

|   |                    |                |                    |   |   |                                     |         |        |              |           |
|---|--------------------|----------------|--------------------|---|---|-------------------------------------|---------|--------|--------------|-----------|
| FILE NAME =<br>N:\Projects\312027\Design\CAD\Sheet Files\0160T35rwoWLtemp43-2.dgn | USER NAME = *USER* | DESIGNED - KMM | REVISED -          | <b>STATE OF ILLINOIS<br/>DEPARTMENT OF TRANSPORTATION</b> | <b>TEMPORARY TRAFFIC SIGNAL INSTALLATION &amp; REMOVAL PLAN<br/>MAINTENANCE OF TRAFFIC STAGE 1<br/>WILLOW ROAD AT ILLINOIS ROUTE 43 (WAUKEGAN ROAD)</b> | F.A. RTE.                           | SECTION | COUNTY | TOTAL SHEETS | SHEET NO. |
| PLOT SCALE = *SCALE*  | CHECKED - JDH      | REVISED -      | 305                |   |   | (1920, .01, 1518, 2022 & 1922, 4BR) | COOK    | 919    | 358          |           |
| PLOT DATE = 10/30/2012  | DATE - 10/31/2012  | REVISED -      | CONTRACT NO. 60T35 |   |   |                                     |         |        |              |           |
| SCALE: 1"=20'      SHEET NO. 2 OF 3 SHEETS      STA. TO STA.                      |                    |                |                    |   |   | ILLINOIS FED. AID PROJECT           |         |        |              |           |