



TEMPORARY TRAFFIC SIGNAL STAGE 1

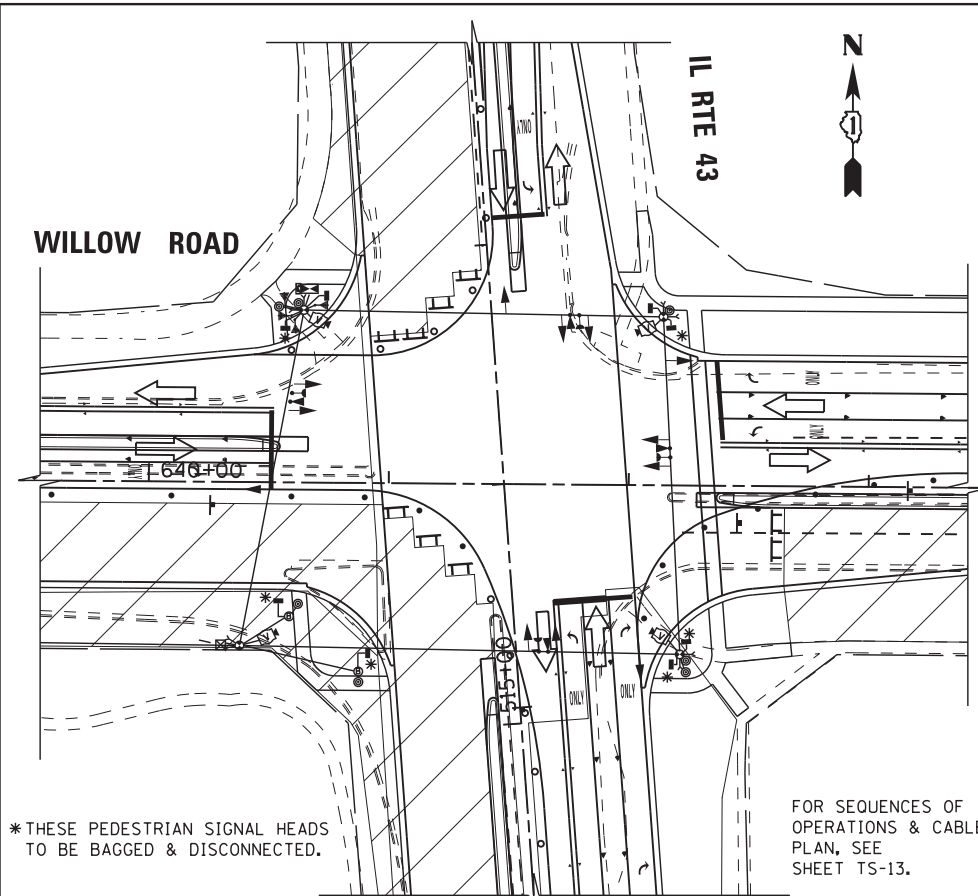

TEMPORARY TRAFFIC SIGNAL STAGE 2

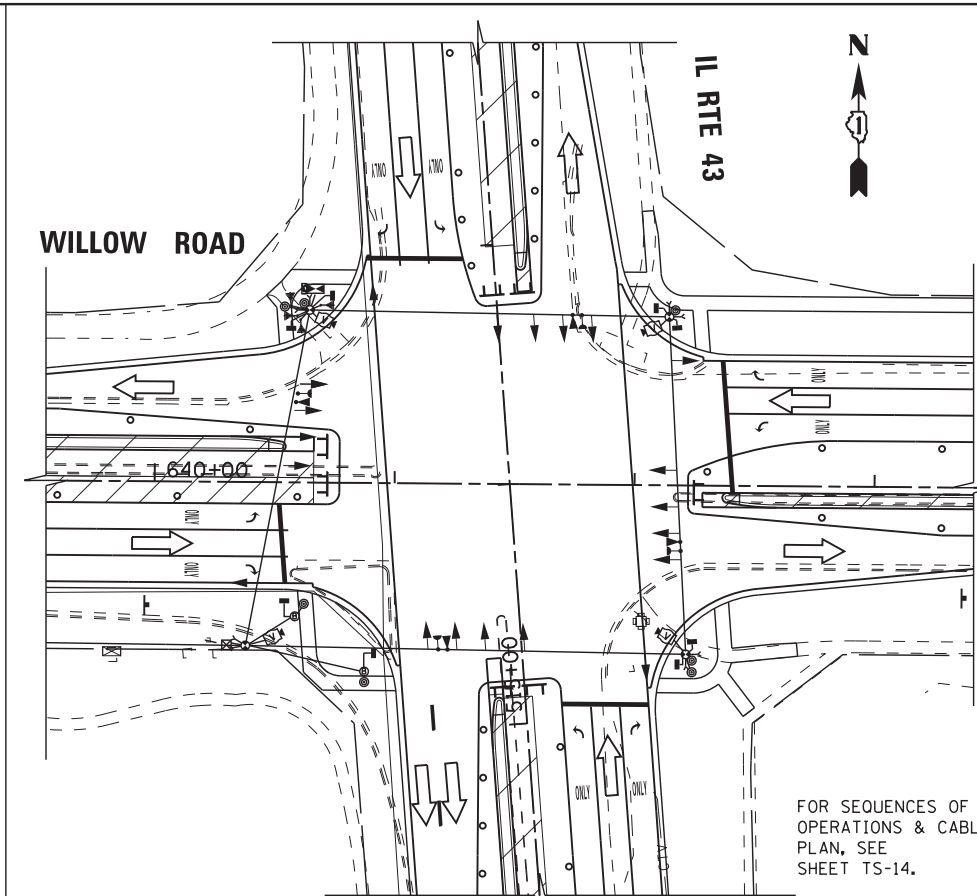

TEMPORARY TRAFFIC SIGNAL STAGE 3

FILE NAME =	USER NAME = *USER*	DESIGNED - KMM	REVISED -
N:\Projects\3\12027\DesignCAD\Sheet Files	D160T35rwmOT43-1.dgn	DRAWN - CDC	REVISED -
	PLOT SCALE = *SCALE*	CHECKED - JDH	REVISED -
	PLOT DATE = 10/30/2012	DATE - 10/31/2012	REVISED -

STATE OF ILLINOIS
 DEPARTMENT OF TRANSPORTATION

TEMPORARY TRAFFIC SIGNAL INSTALLATION
 M.O.T. STAGING PLAN
 WILLOW ROAD AT IL ROUTE 43

SCALE: 1"=40' SHEET NO. 1 OF X SHEETS STA. TO STA.

F.A. RTE.	SECTION	COUNTY	TOTAL SHEETS	SHEET NO.
305	(1920, .01, 1518, 2022 & 1922, 4BIR)	COOK	919	360
				CONTRACT NO. 60T35
ILLINOIS FED. AID PROJECT				