



MATCH LINE WILLOW RD - STA. 651+00

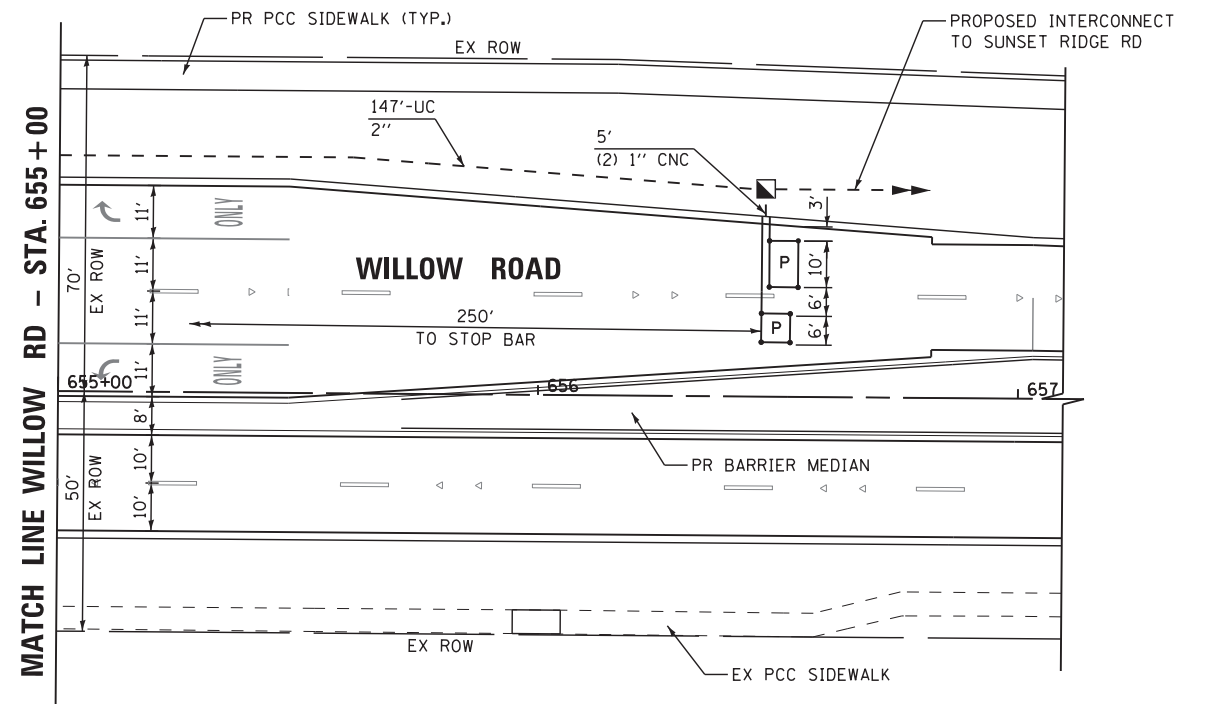

MATCH LINE WILLOW RD - STA. 655+00

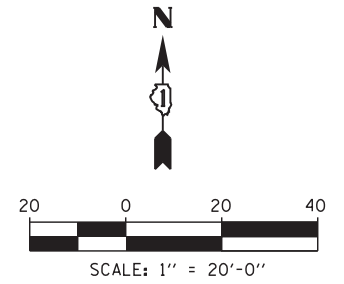

FILE NAME =	USER NAME = \$USER\$	DESIGNED - KMM	REVISED -
N:\Projects\3112027\DesignCAD\Sheet Files\0160T35rwoWLproTL-2.dgn		DRAWN - CDC	REVISED -
	PLOT SCALE = \$SCALE\$	CHECKED - JDH	REVISED -
	PLOT DATE = 10/30/2012	DATE - 10/31/2012	REVISED -

STATE OF ILLINOIS
 DEPARTMENT OF TRANSPORTATION

TRAFFIC SIGNAL MODERNIZATION PLAN
 WILLOW ROAD AT THREE LAKES DRIVE / FOX MEADOW DRIVE

SCALE: 1"=20' SHEET NO. 2 OF 2 SHEETS STA. TO STA.

F.A. RTE.	SECTION	COUNTY	TOTAL SHEETS	SHEET NO.
305	(1920, .01, 1518, 2022 & 1922, 481R)	COOK	919	372
CONTRACT NO. 60T35				
ILLINOIS FED. AID PROJECT				

TS-24